
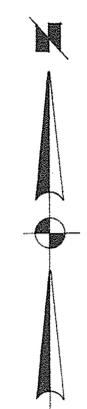


43325

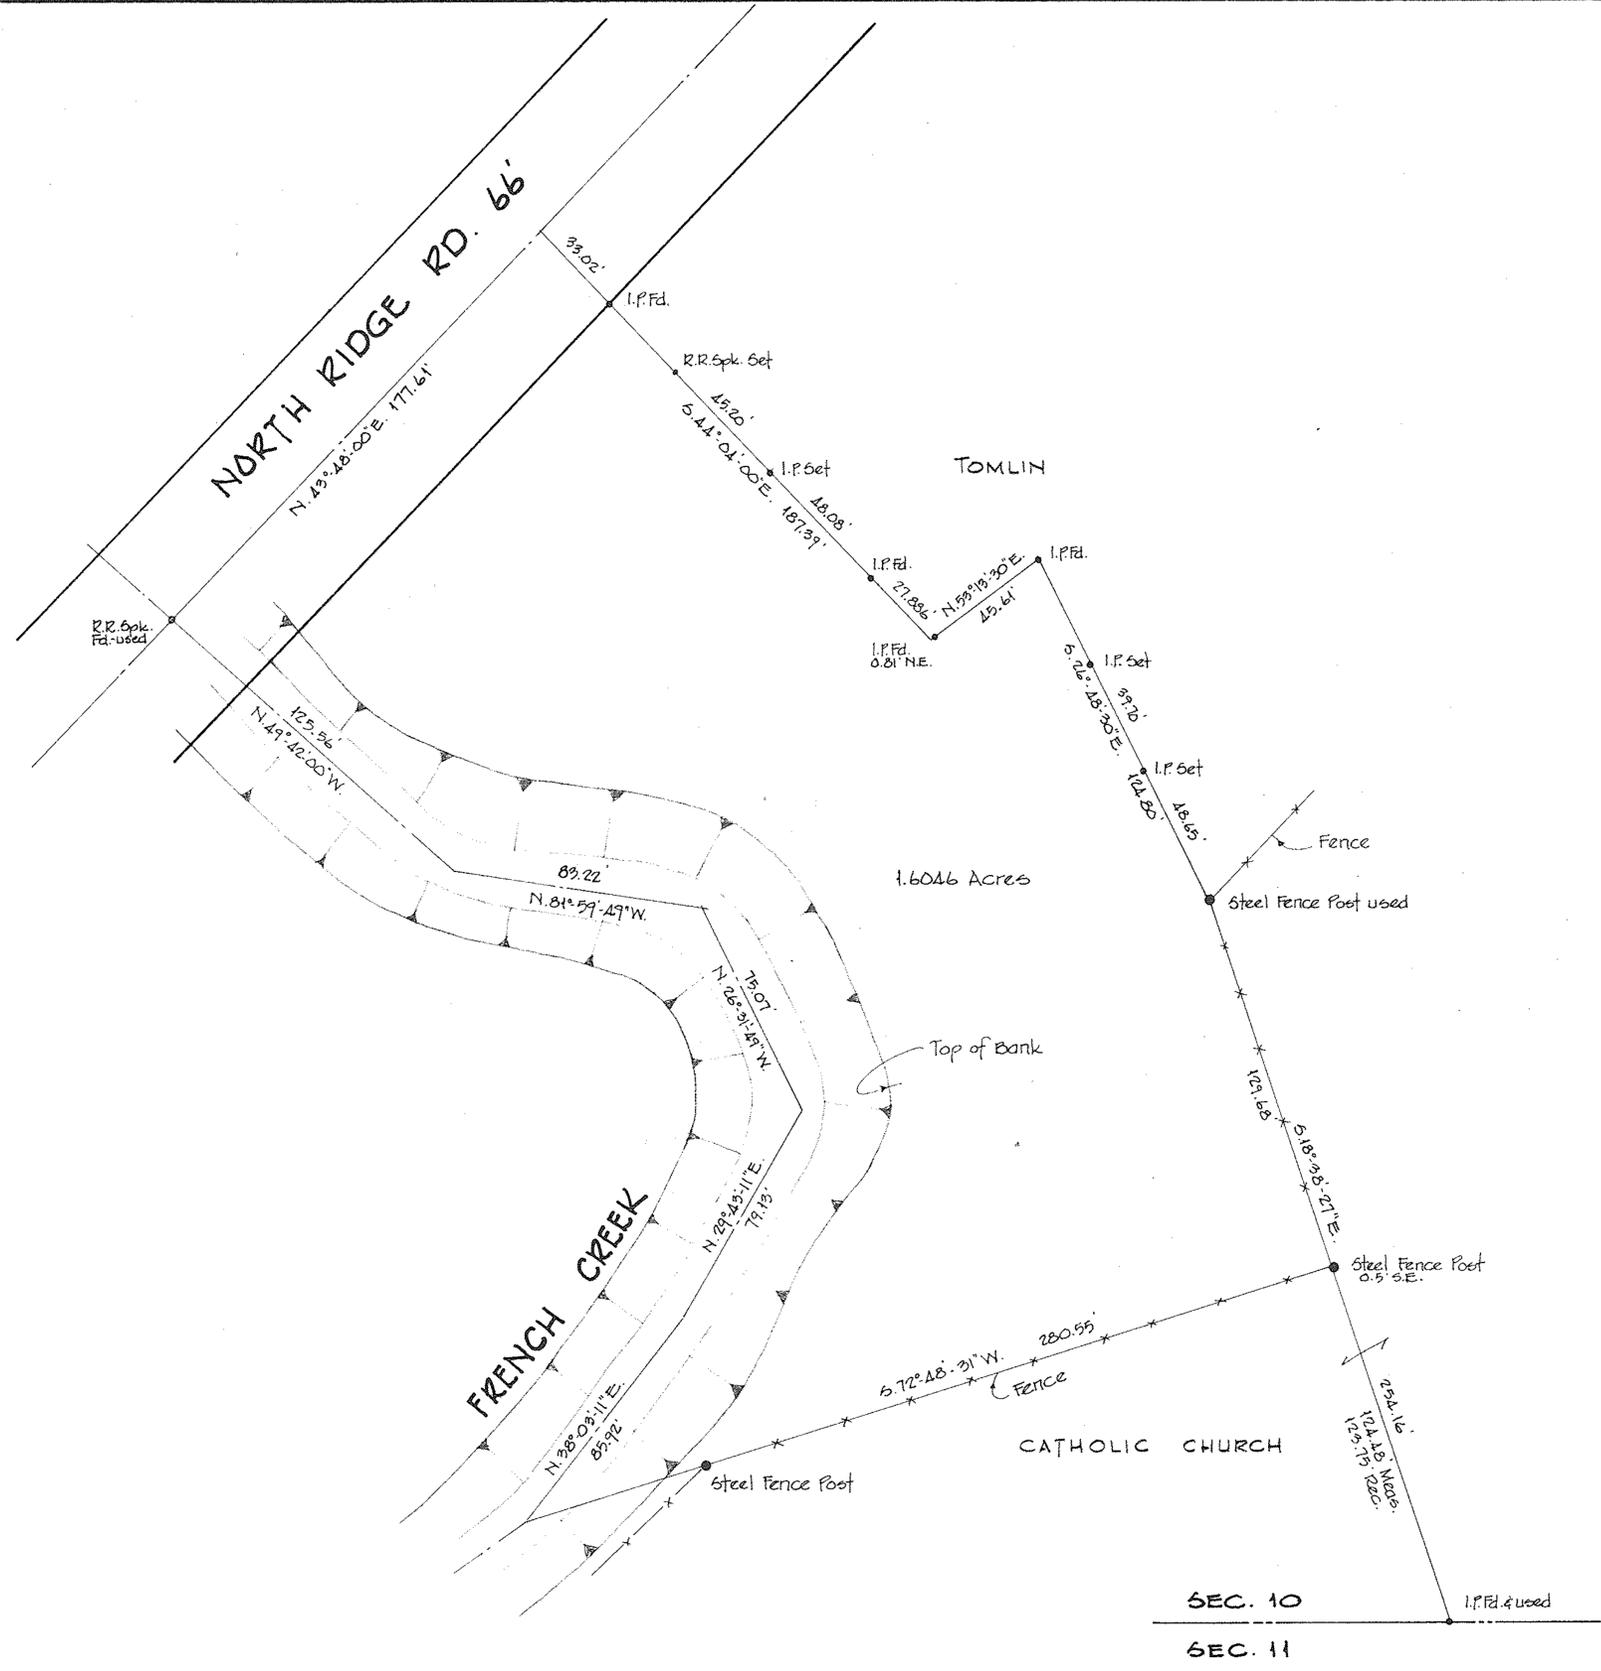

SURVEY FOR

JOHN T. & DONNA M. AUNSPA

PART OF ORIG. SEC. 10 AVON TOWNSHIP
 CITY OF AVON COUNTY OF LORAIN STATE OF OHIO
 MARCH 1987 SCALE 1"=40'

LAUNDON • SIMON • CAHL & ASSOC.
 ENGINEERS SURVEYORS
 JOB NO. 87-1586