

Rose Forthofer Vol. 215 Pg. 342

Joe & Mary Serfozo 2-21-58

Carl & Sara Miller Vol. 296 Pg. 120

3005.17 Meas.

11.4570 Ac.

Aloys J. Nagel 12-14-55


Florence P. & Fred J. Maurer 1-17-45

Alfons & Anastasia Horwedel 20.00 Ac. Vol. 341 Pg. 477

Anastasia Utig 14.475 Ac. Vol. 213 Pg. 91

60' Bear Nagle Road

North Ridge Road 66'

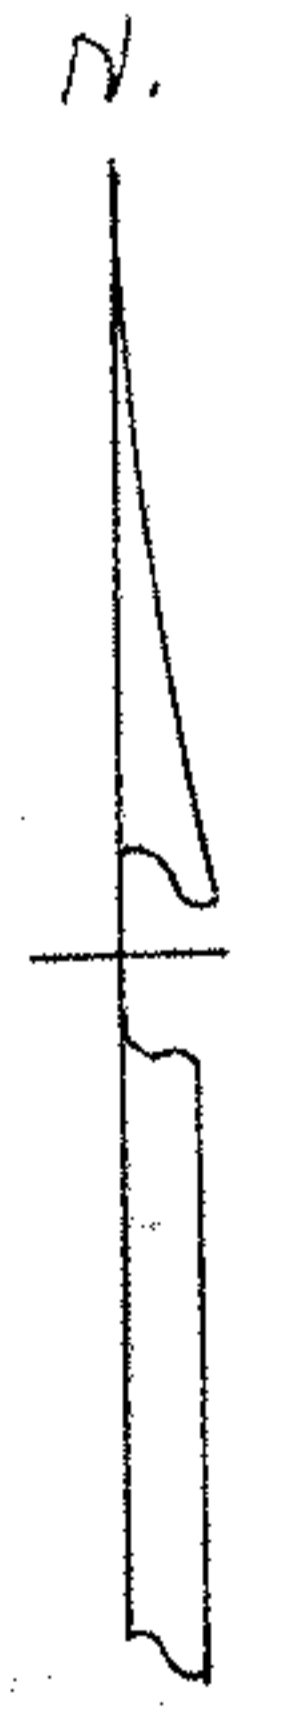

SURVEY
 Part of Section 22 Ayon
 Township now City of Ayon
 Lorain County Ohio.
 By William B. Barton Reg. Surveyor
 Scale 1"=200' Feb. 11, 1967
 Rev. Mar. 9, 1967