


43301

Carter, William G. & Martha B.
D. Vol. 1339 Pg. 147

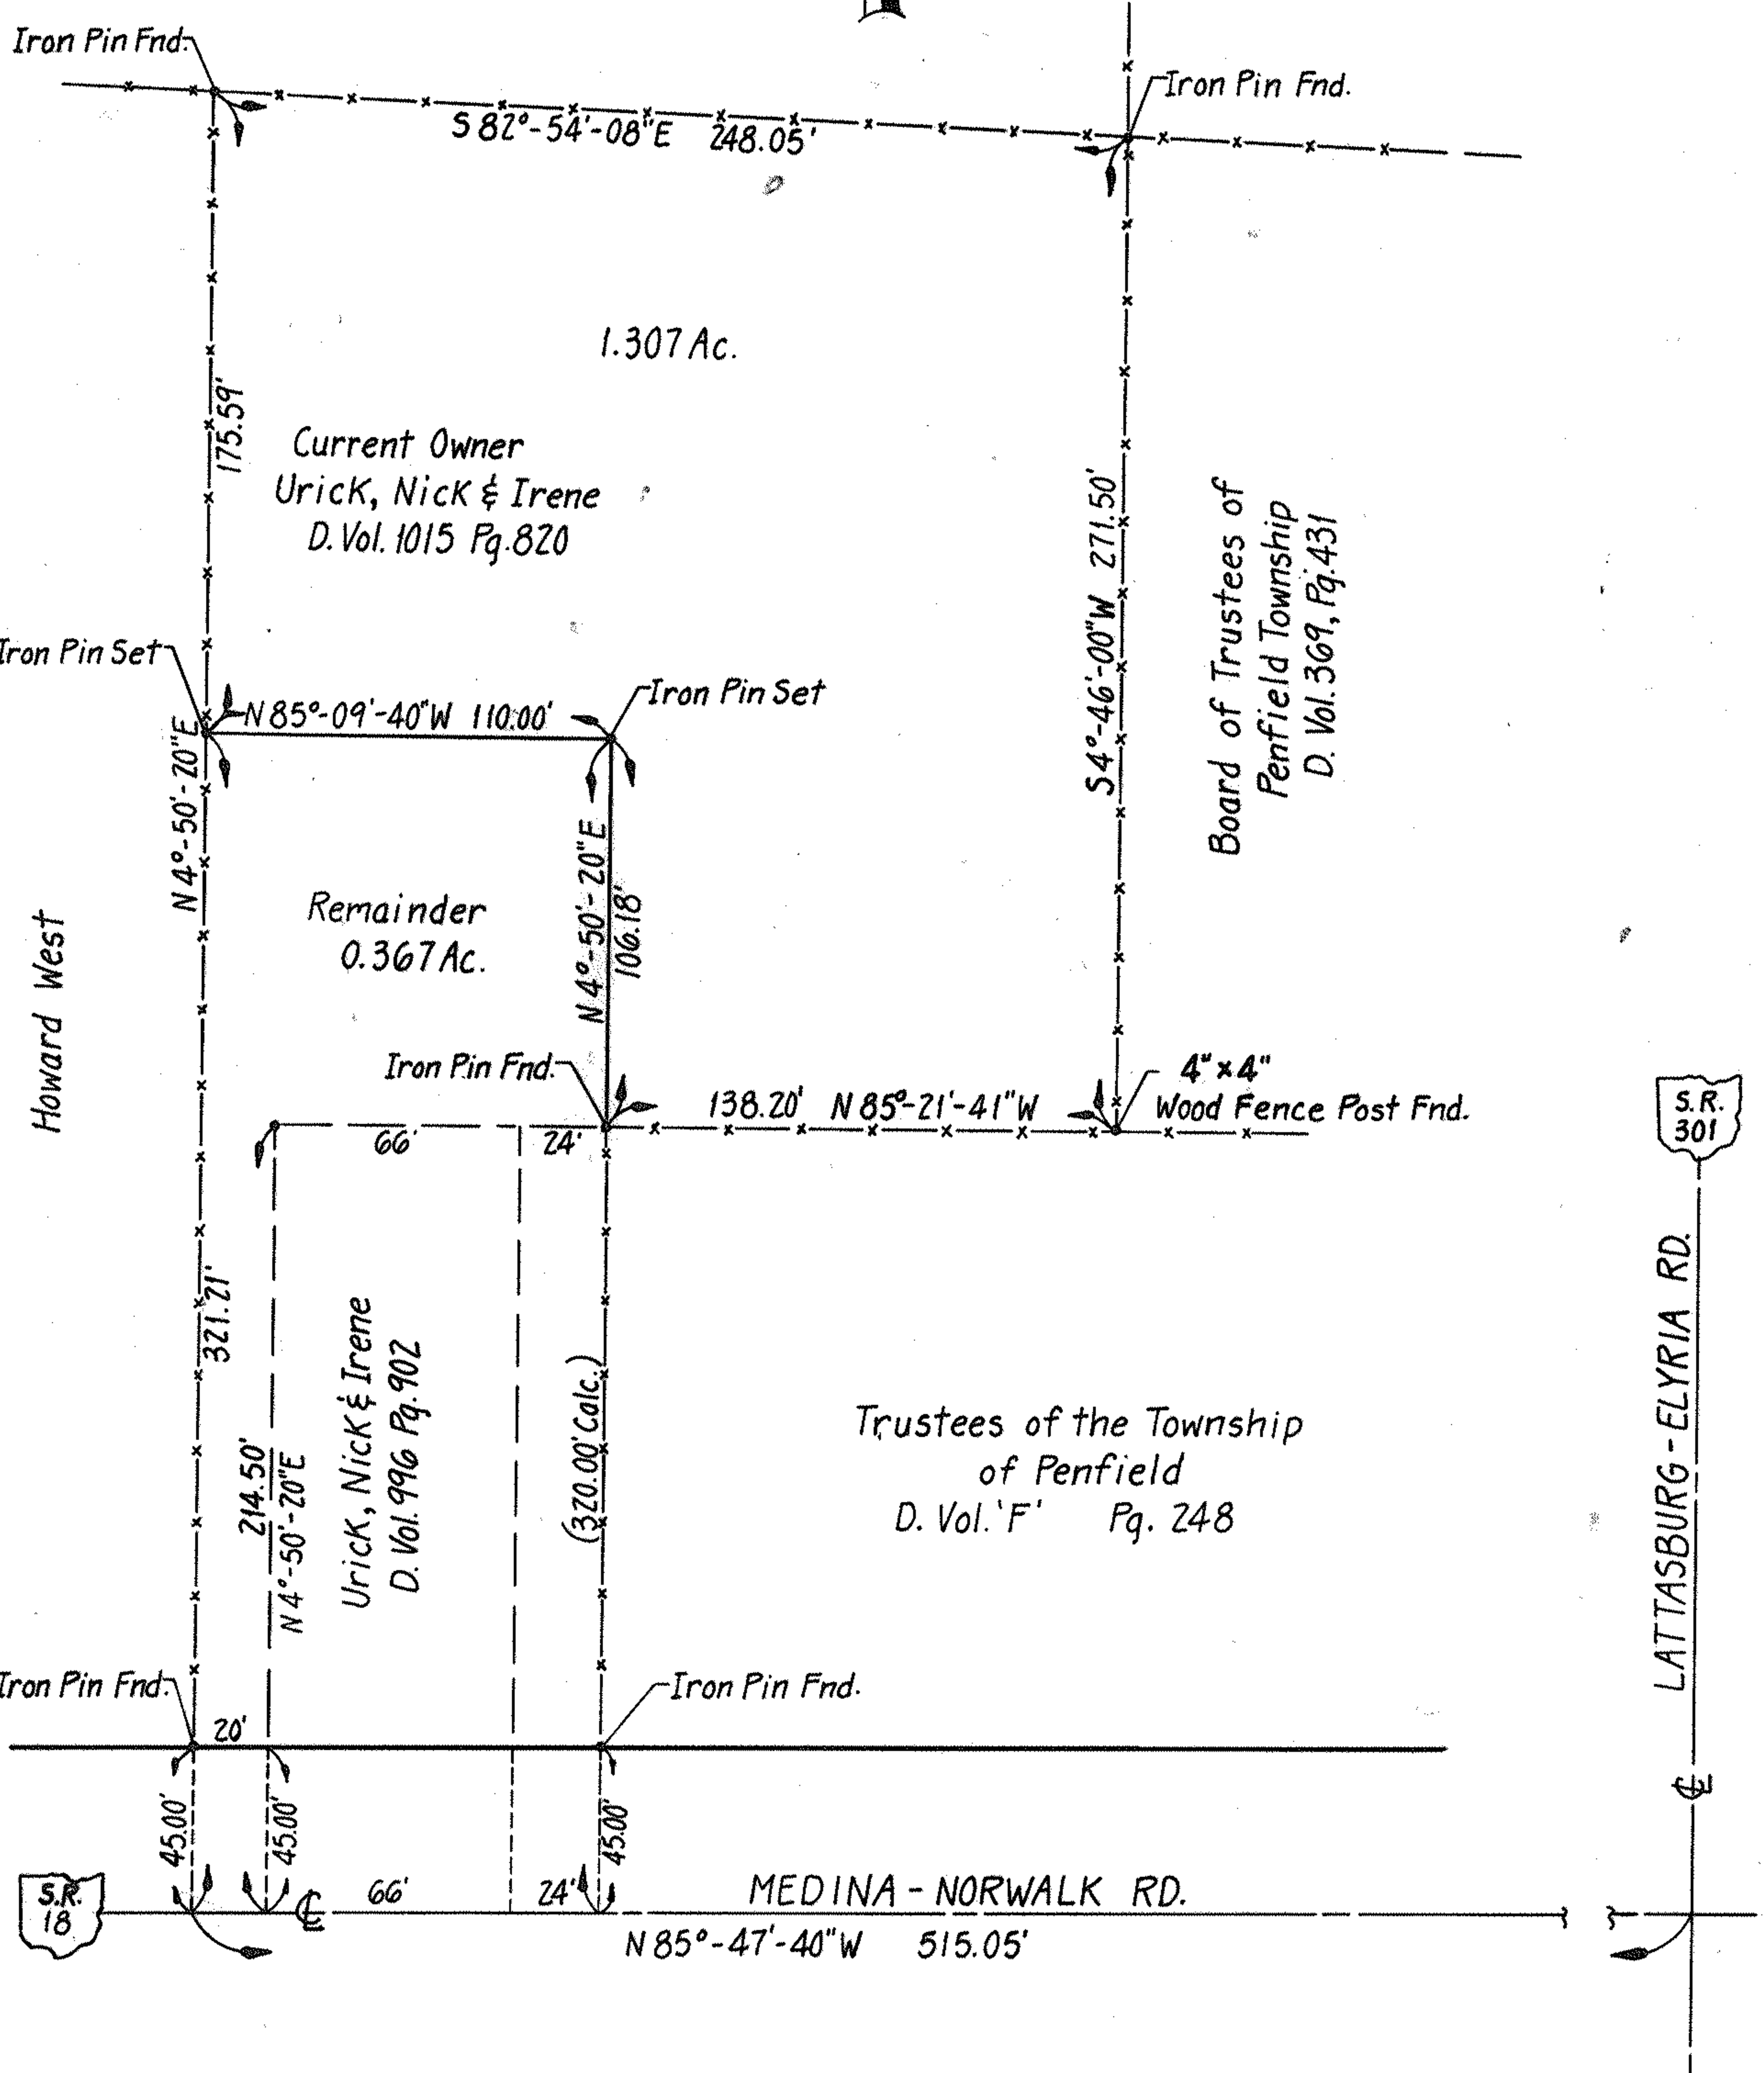

1.307 Ac.

Current Owner
Urick, Nick & Irene
D. Vol. 1015 Pg. 820

Board of Trustees of
Penfield Township
D. Vol. 369, Pg. 431

Remainder
0.367 Ac.

Trustees of the Township
of Penfield
D. Vol. 'F' Pg. 248

Urick, Nick & Irene
D. Vol. 996 Pg. 902

SURVEY OF 1.307 ACRES
PENFIELD TOWNSHIP
ORIGINAL LOT 1
TRACT 4
FOR THE BOARD OF TRUSTEES
PREPARED BY:
LORAIN COUNTY ENGINEER'S OFFICE
JUNE 1991
SCALE 1" = 50'