
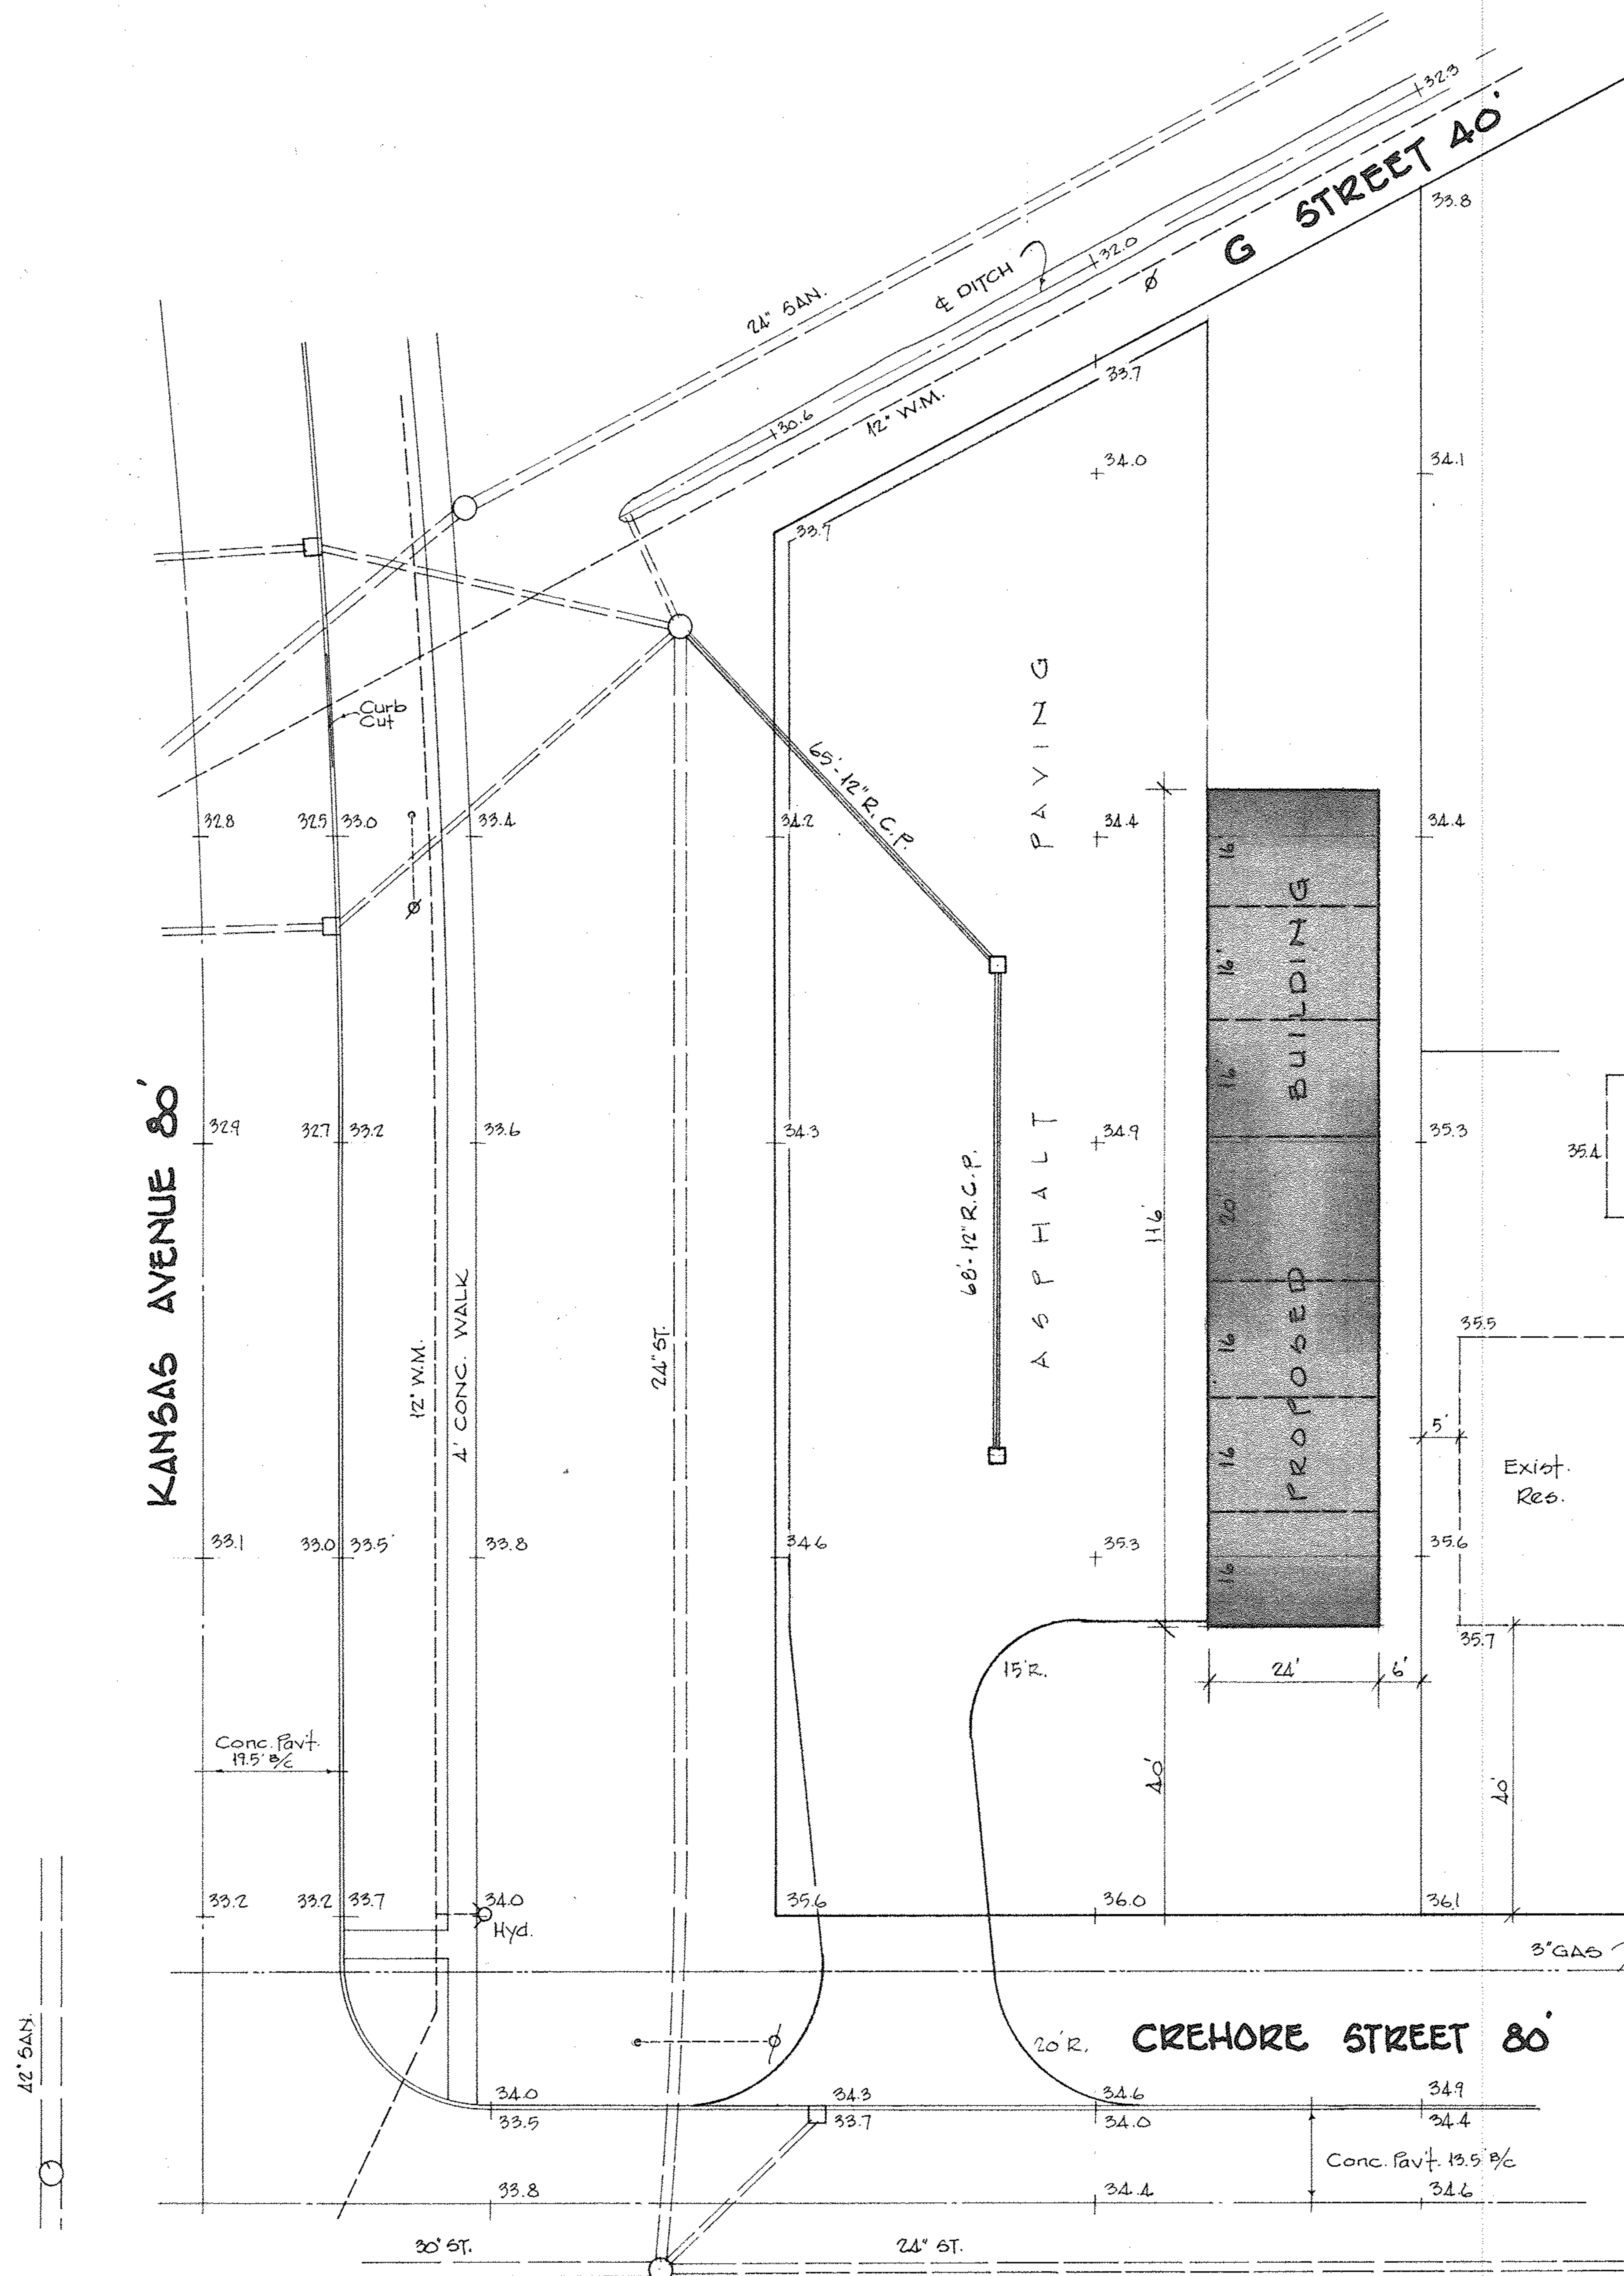


PPN 02-00-051-132-001  
thru  
008

MAP PG 2-00-051-A 43345

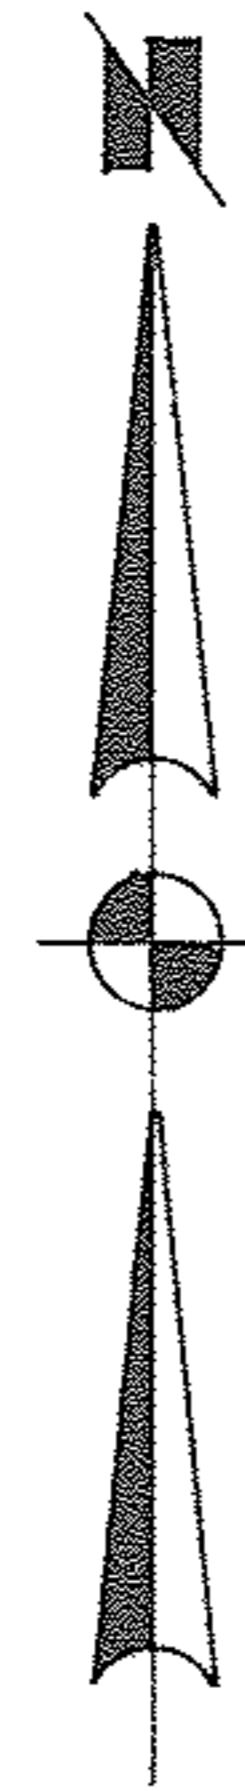

PLOT PLAN FOR  
**DAVE VOLAK BUILDERS**  
LORAIN OHIO

LAUNDON • SIMON • CAHL & ASSOC.  
ENGINEERS SURVEYORS  
Job No 87-1577