
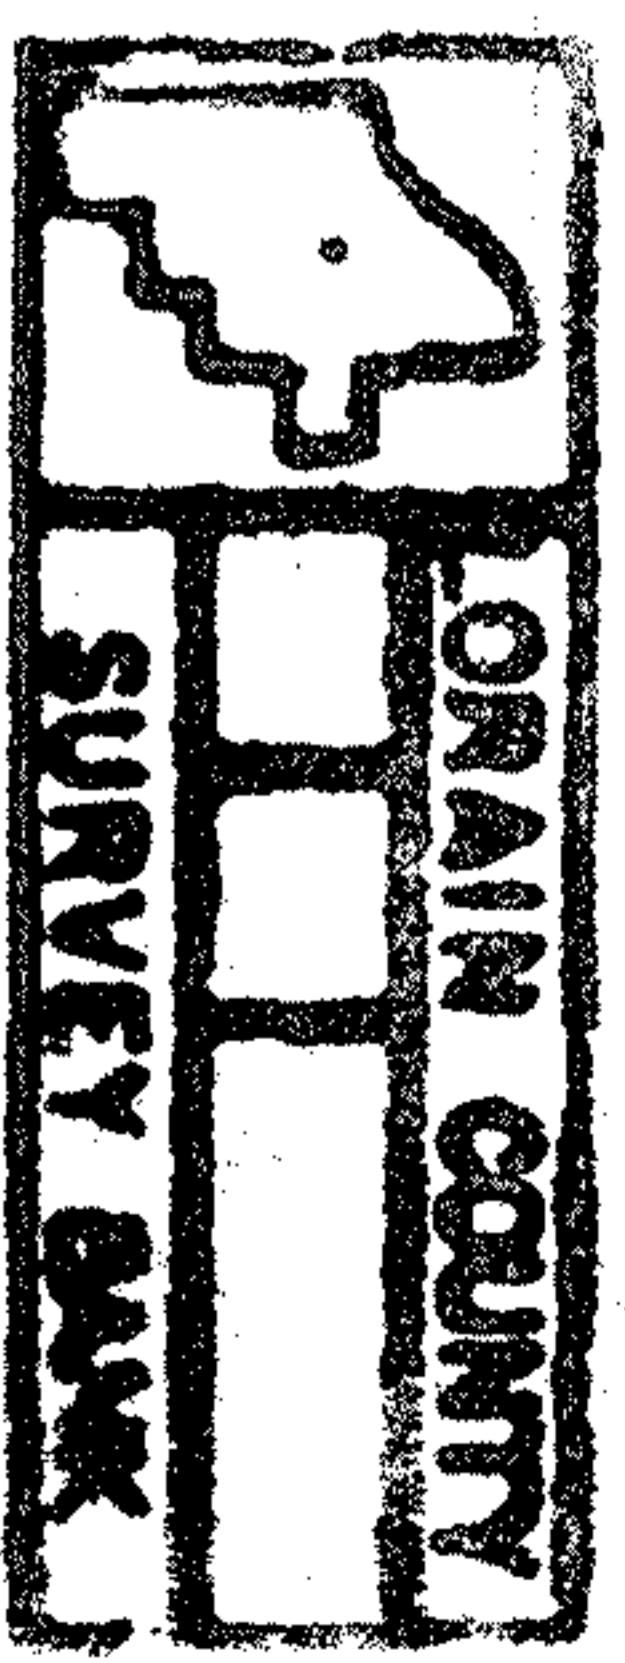


Lillian M. Jones
Feb. 15, 1935 Vol. 27
New George & Mildred
Russell

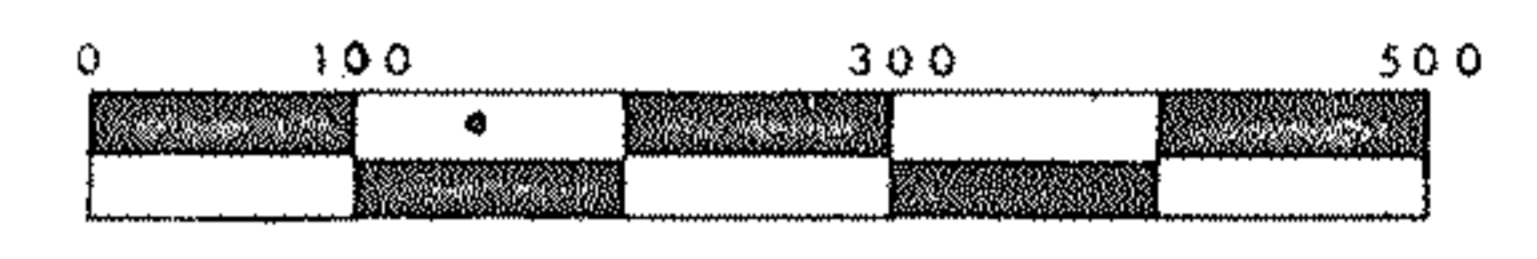

1-J
01-00-051-A, B

TOPOGRAPHIC MAP
METROPOLITAN RESERVATION
VERMILION RIVER VALLEY

THE LORAIN COUNTY METROPOLITAN PARK DISTRICT
SCALE 1" = 100' CONTOUR INTERVAL 2'
COMPILED BY PHOTOGRAMMETRIC METHODS FROM
AERIAL PHOTOGRAPHS
TOLSON, MASS. 01462
KUCERA AND ASSOCIATES

Outline & Boundary Line Survey
Made at the Request of Board
of Park Commissioners Lorain
County Metropolitan Park
District. By Ray C. Smith
Reg. Eng. No. 1586 Surveyor No. 985
Feb. 1959

MAP PG 1-J, 01-00-051-A, B
PPN 01-00-051-000-777
43368