


DEC. 9, 1986
SCALE: 1" = 50'

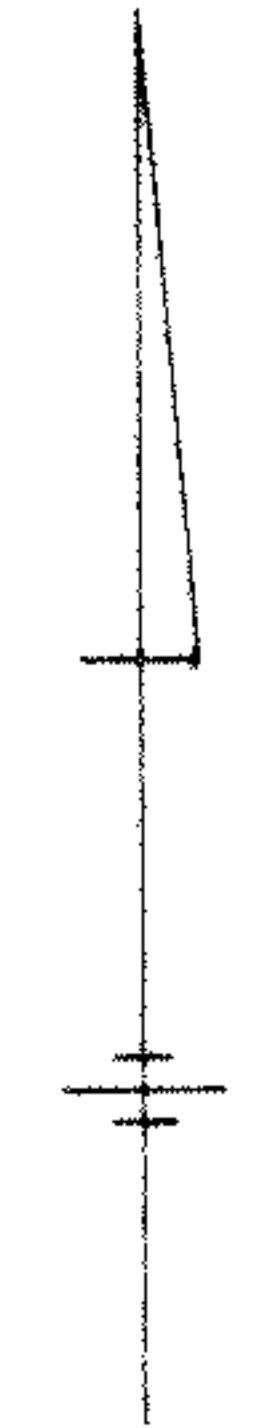

PROPERTY SPLIT
FOR
KATHRYN BUROVAC
SITUATED IN THE CITY OF AVON LAKE, COUNTY
OF LORAIN AND STATE OF OHIO AND KNOWN
AS BEING PART OF ORIGINAL TOWNSHIP
SECTION NO. 29

PPN 04-00-029-000-077
078
080
MAP PG 4-D 48379

JAMES A. RESAR, P.E.
REG. OHIO SURVEYOR

RALPH J. & GERALDINE M. WEARSCH VOL. 976 PG. 872.

MICHAEL & BARBARA J. WASILKO VOL. 1078 PG. 303

P.P. NO. 11-04-00-029-000-004

P.P. NO. 11-04-00-029-000-006

9,348.0 AC.
0.6954 AC. RW
10.0434 AC. TOTAL

1.9320 AC.

1

2

