
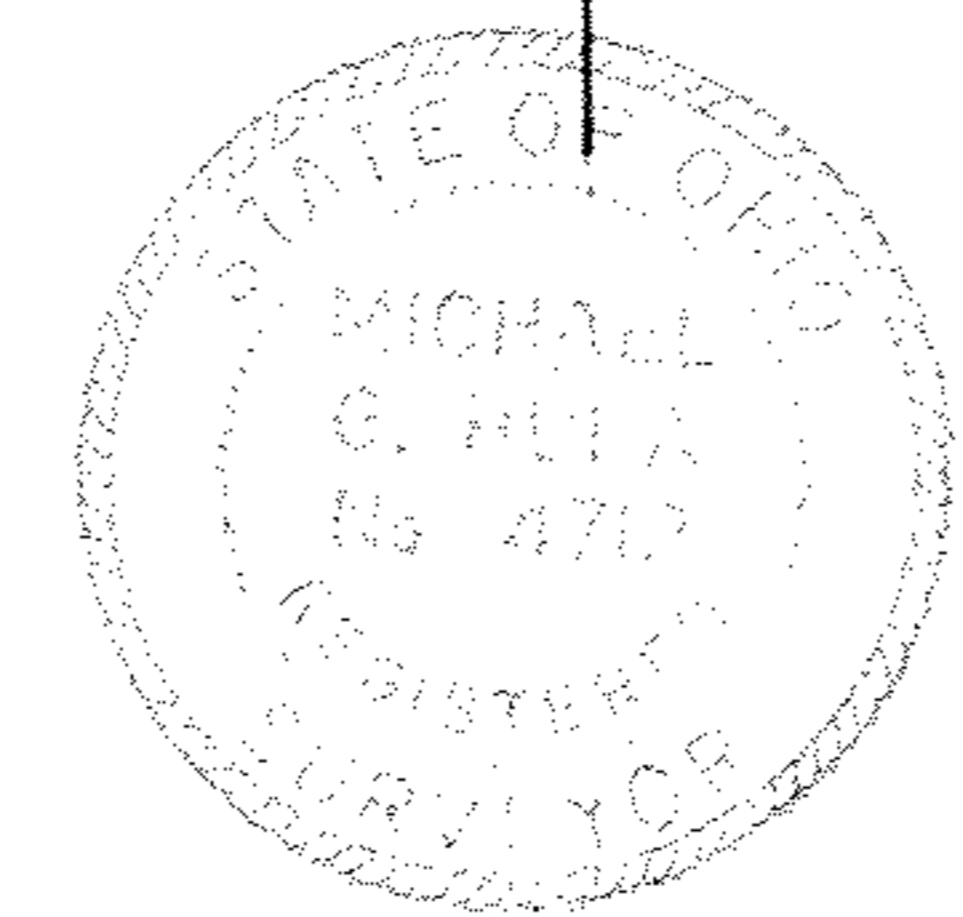


03-00-104-101-014
03-00-104-101-023
03-00-104-101-024
3-00-104-A
3-00-104-B

PPN 03-00-104-101-014
023
~~024~~
024

MAP PG 03-00-104-A, B

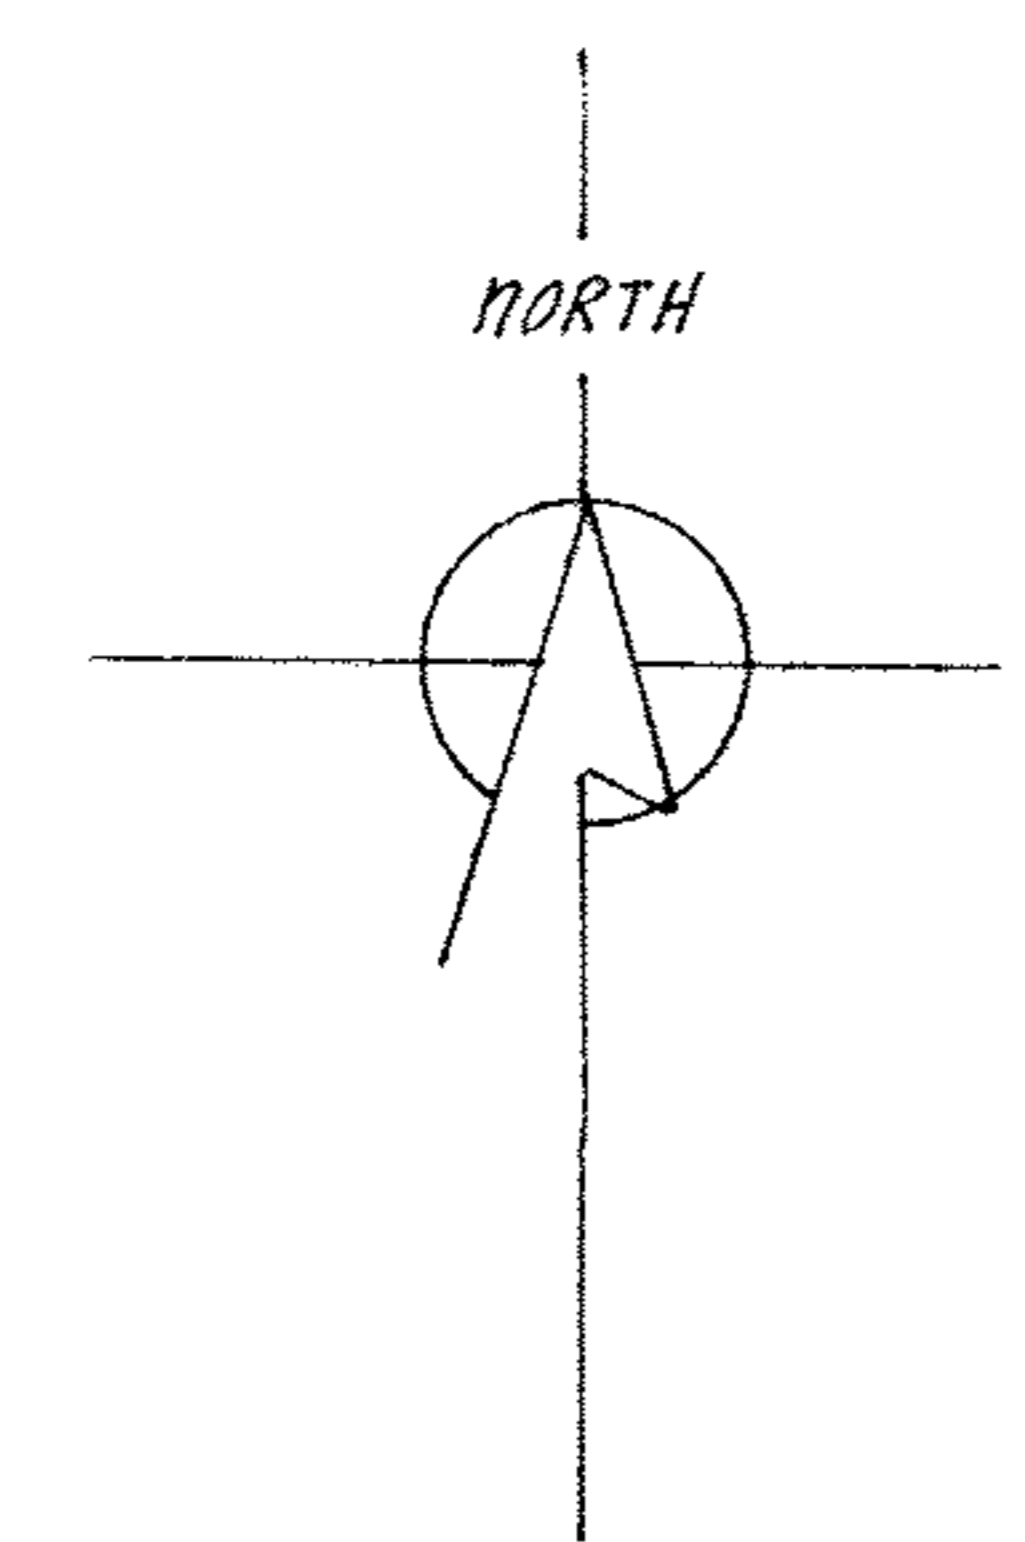

PERIMETER SURVEY
PART OF ORIGINAL SHEFFIELD
TOWNSHIP LOT 104, LORAIN CO., OHIO
8.305 ACRES TOTAL
APRIL, 1973 SCALE 1"=100'