




LOUIS & STELLA BETZEL

NBR -14

43398

PPN 03-00-076-114-???

MAP PG 3-00-075-C

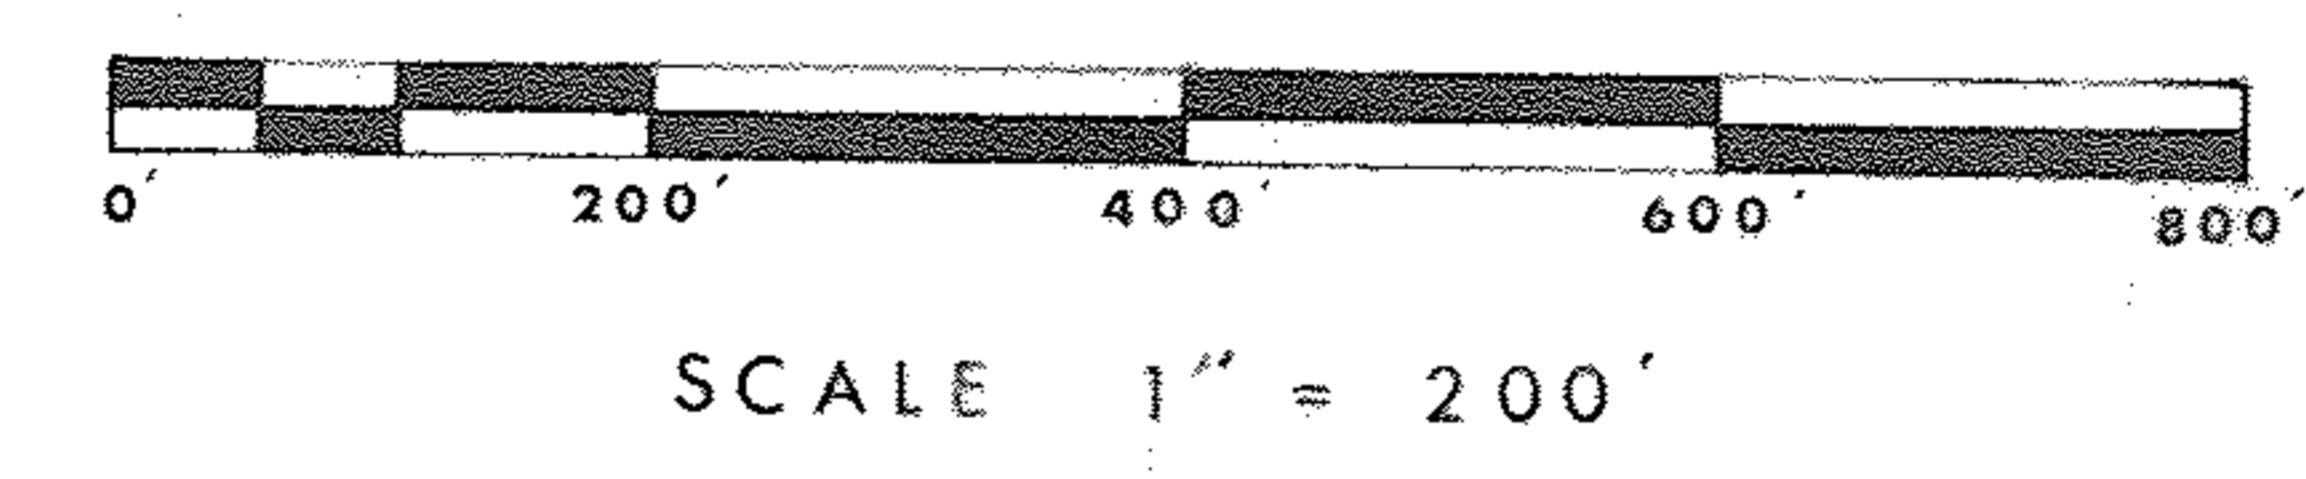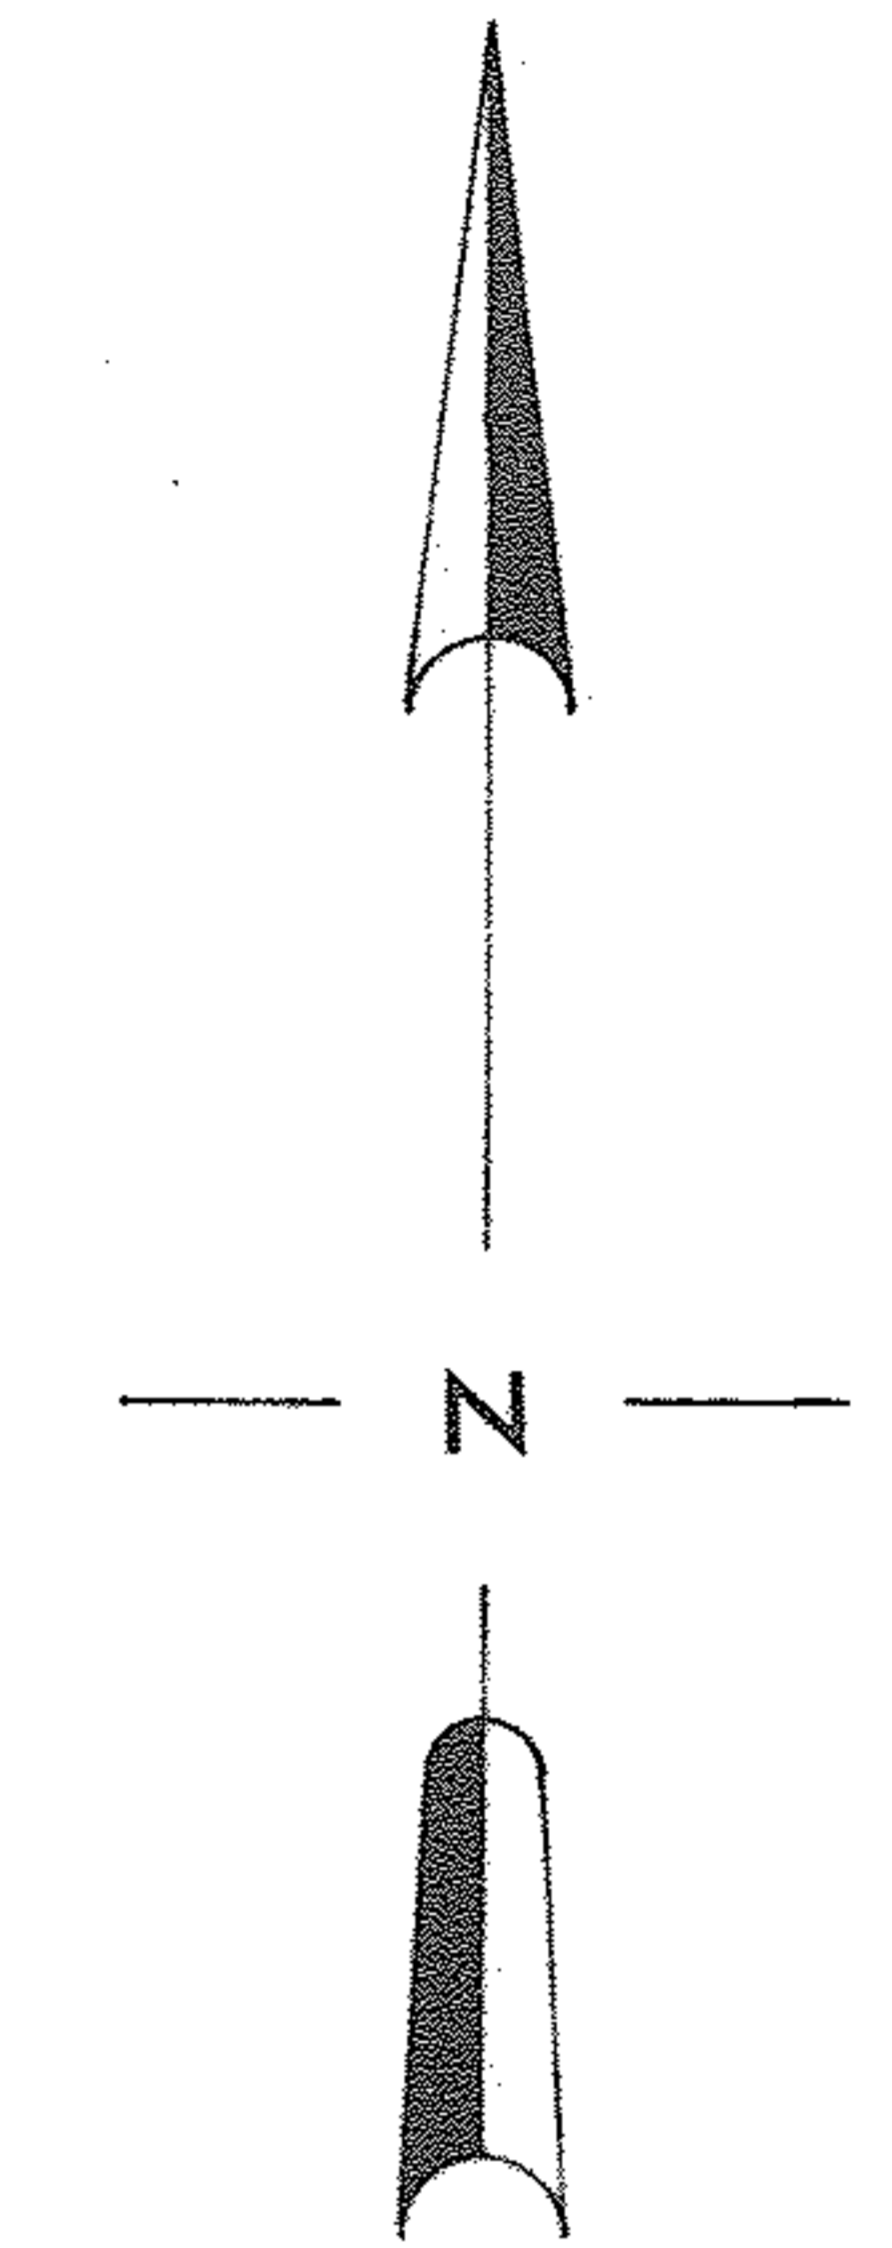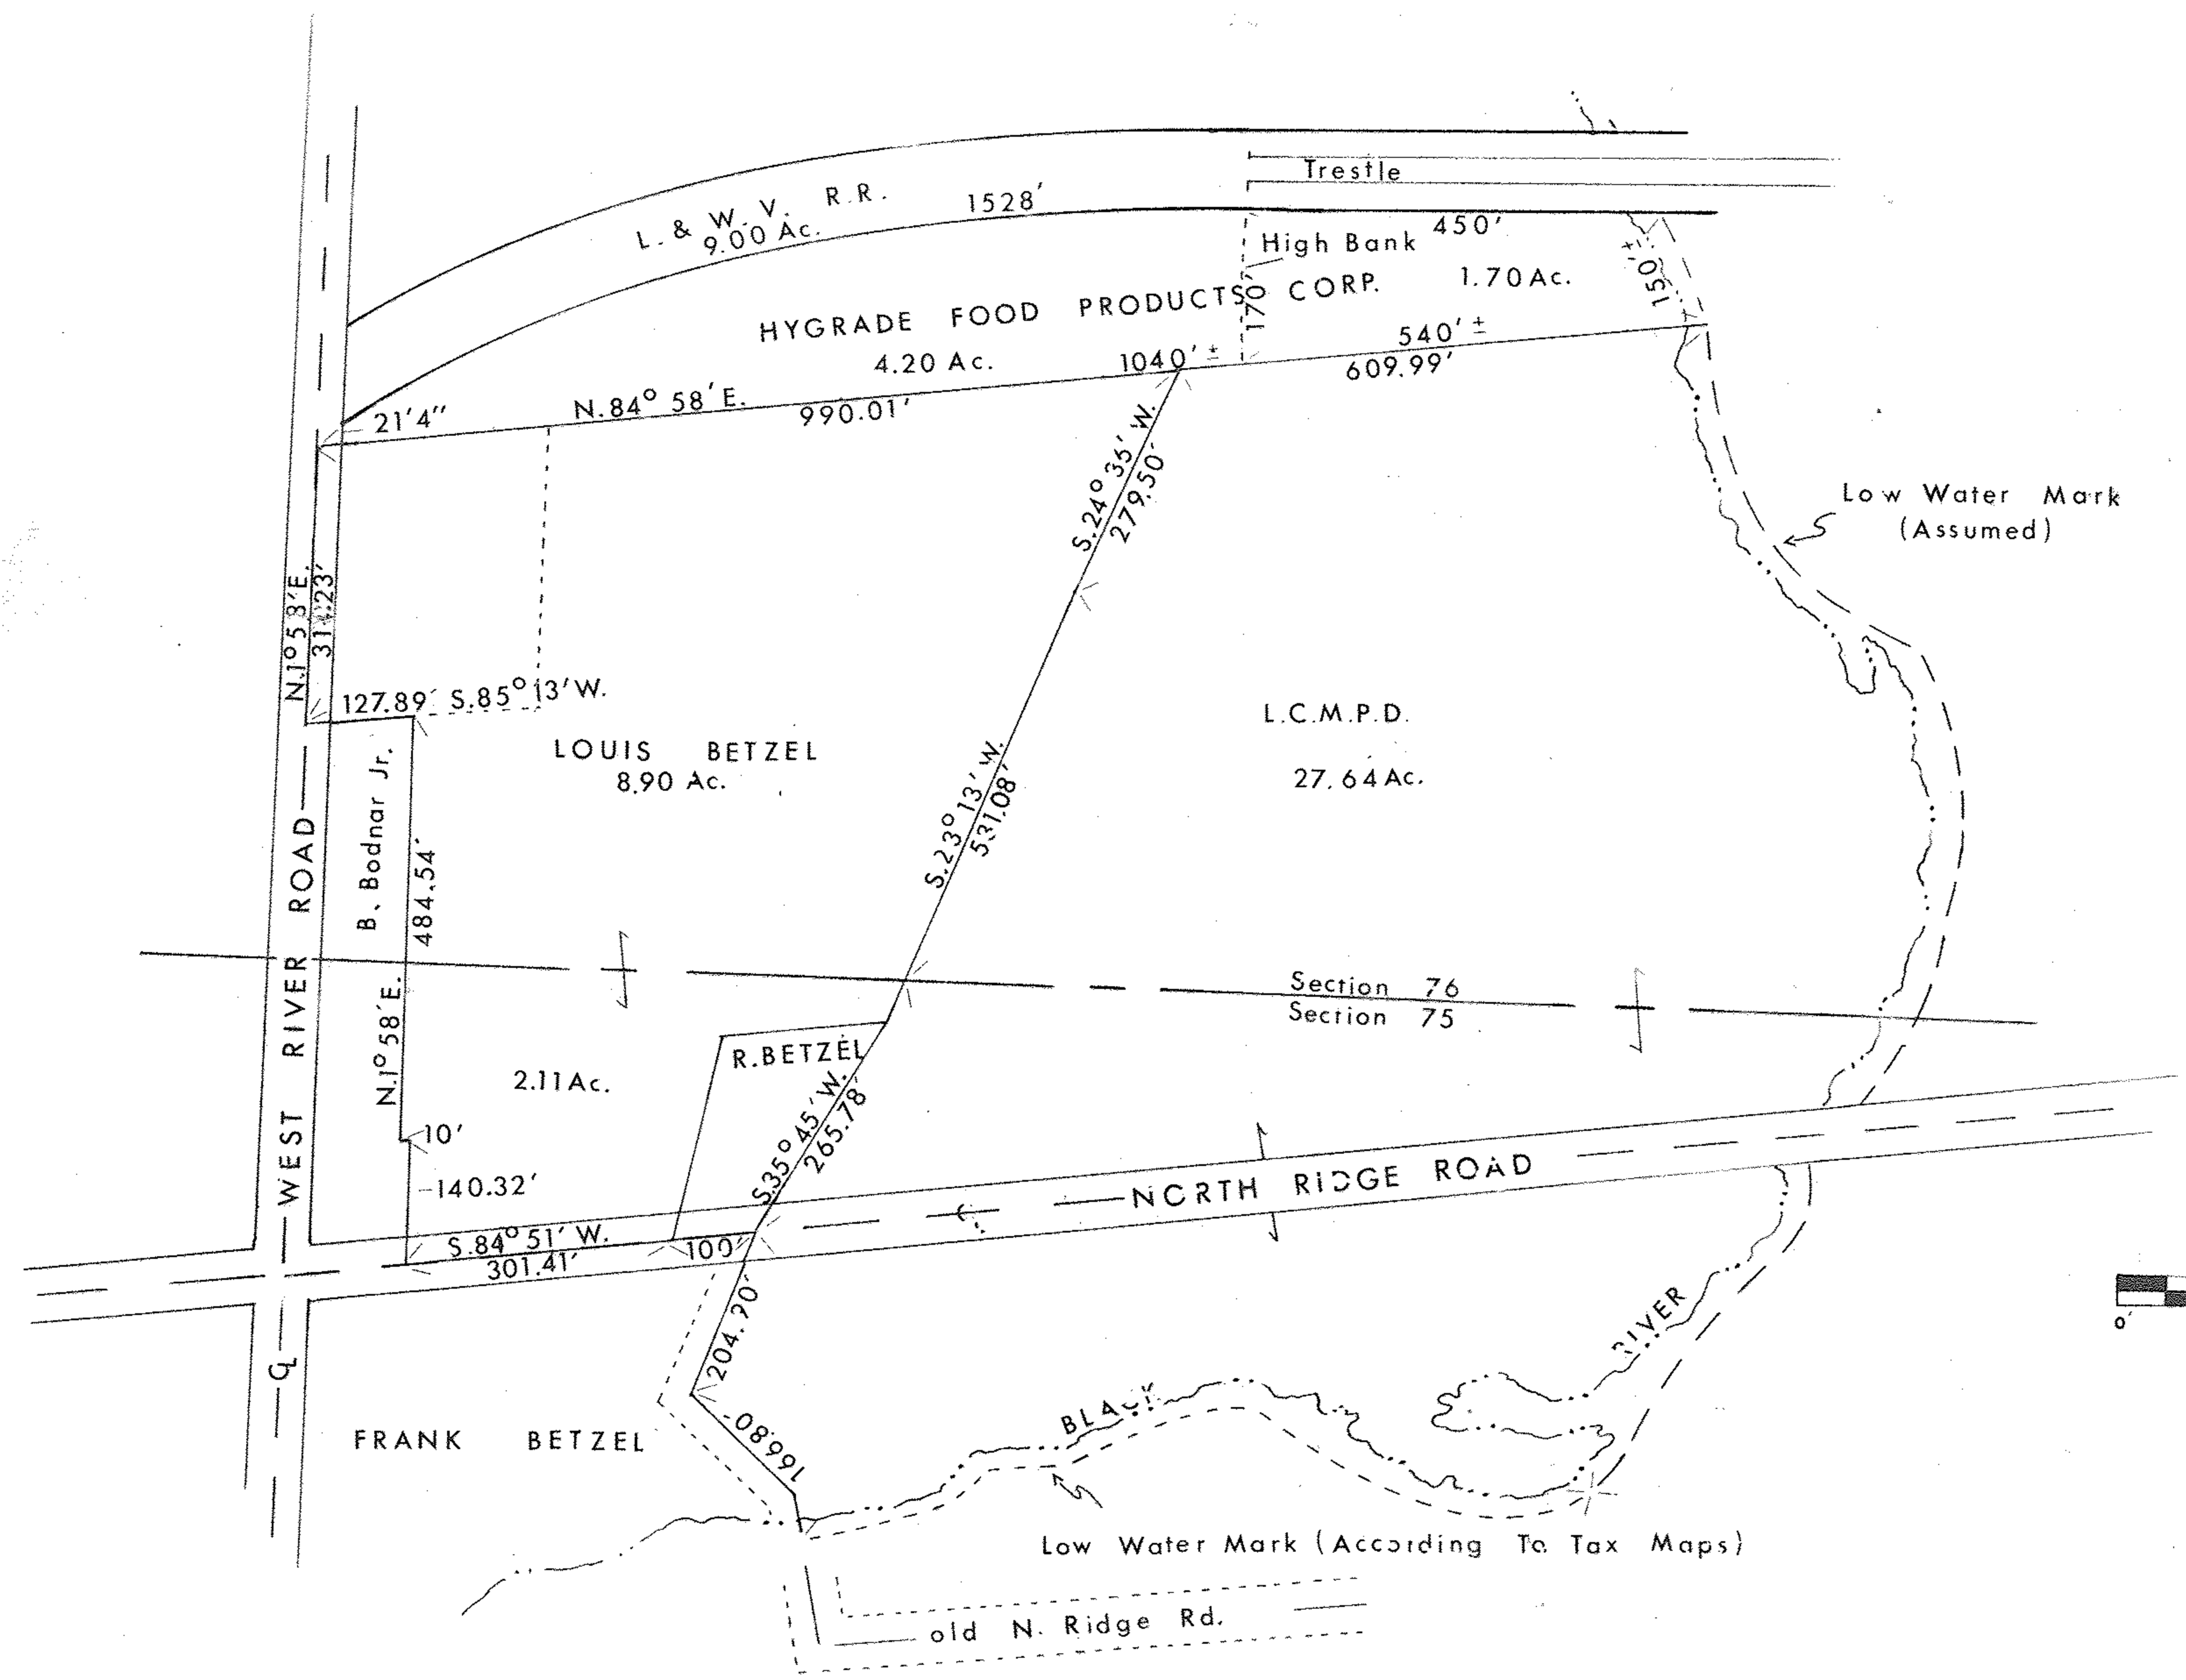

DRAWN IN LIEU OF SURVEY FROM COUNTY TAX MAPS
 AND RECORDED DEED.

NBR -14

8-9-67 DW

