
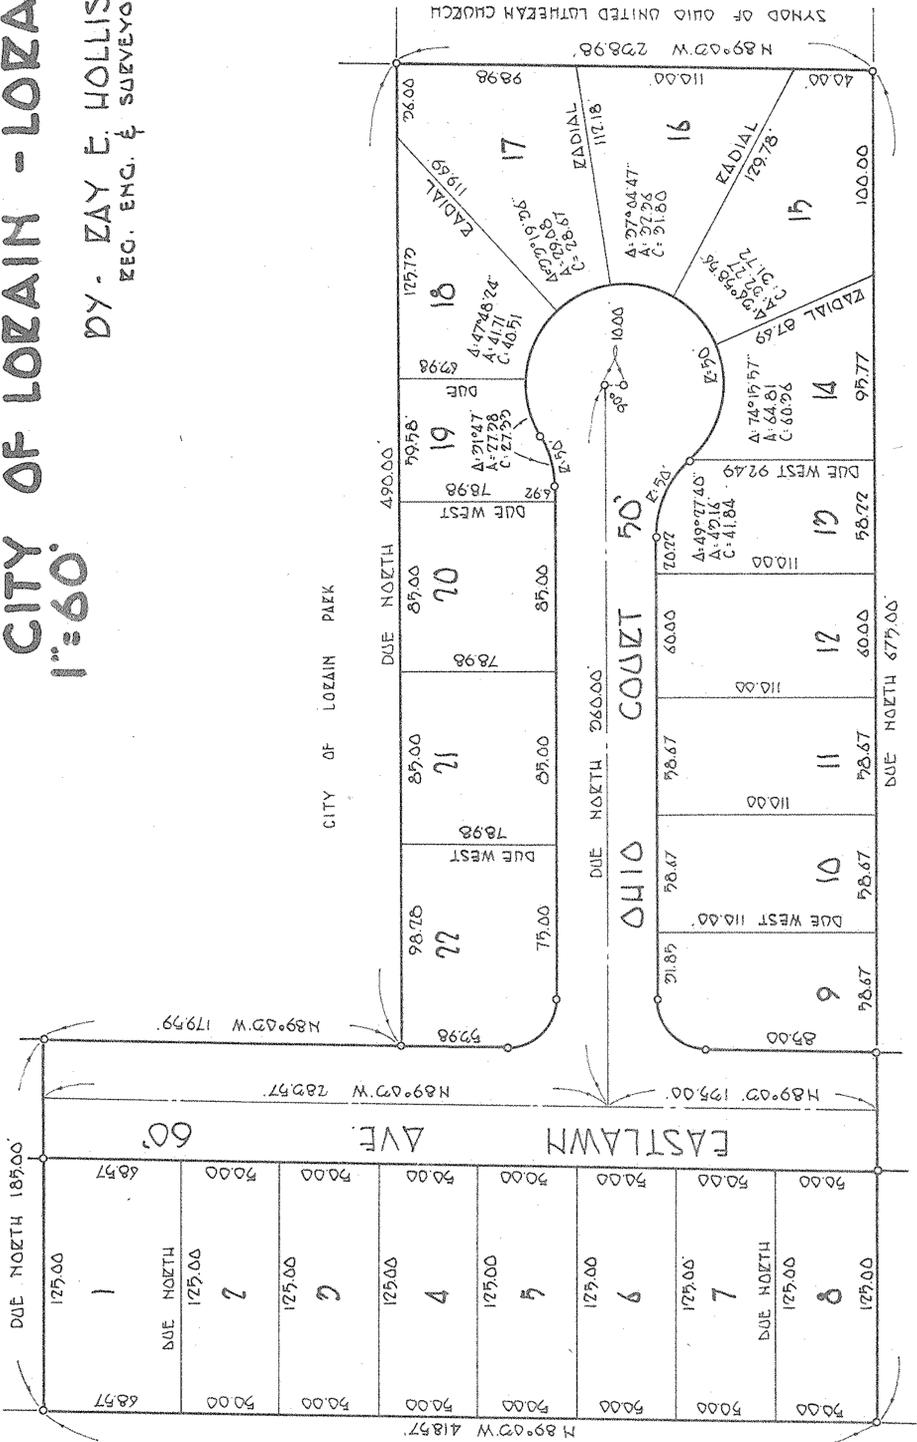


MAPLE PARK SUBD.

PART OF O.L. NO. 57 SHEFFIELD TWP. NOW
CITY OF LOZAIN - LOZAIN CO. - OHIO
APRIL-1962

BY - ZAY E. HOLLIS
REG. ENG. & SURVEYOR

43407

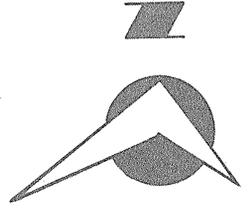

AS A CONDITION ON THE PART OF THE ALLOTTEE AND ACCEPTANCE ON THE PART OF THE CITY OF LOZAIN THE OWNERS OF LOTS OF THIS PLAT ARE HEREBY PROHIBITED FROM PLANTING TREES OR SHRUBS IN ANY PARTS OF THE STREETS AS SHOWN.

THIS IS TO CERTIFY THAT I HAVE EXAMINED THE FOREGOING PLAT OF MAPLE PARK SUBDIVISION AND FIND SUFFICIENT MONUMENTS SET TO DEFINE THE STREETS AS SHOWN AND DO HEREBY APPROVE SAME.

CITY ENGINEER - CITY OF LOZAIN

THIS IS TO CERTIFY THAT THIS FOREGOING PLAT IS HEREBY APPROVED ON THIS _____ DAY OF _____ 1962 BY THE PLANNING COMMISSION OF LOZAIN OHIO

SECRETARY

THIS IS TO CERTIFY THAT THIS FOREGOING PLAT OF MAPLE PARK SUBD'N WAS ACCEPTED BY THE COUNCIL OF THE CITY OF LOZAIN, OHIO BY ORDINANCE NO. _____ ON THIS _____ DAY OF _____ 1962

CLECK OF COUNCIL

I HEREBY CERTIFY THAT THE LAND CONTAINED HEREIN IS COVERED BY A PROPER CERTIFICATE OF TITLE AND THE DEDICATION IS HEREBY APPROVED AS TO FORM.

CITY SOLICITOR

OWNERS CERTIFICATE:

THIS IS TO CERTIFY THAT WE, THE UNDESIGNED, OWNERS OF LANDS EMPACED WITHIN THE MAPLE PARK SUBD'N AS SHOWN HEREON DO HEREBY ACCEPT SAME TO BE CORRECT AND DEDICATE TO PUBLIC USE THE FOLLOWING OHIO COURT, EASTLAWN AVE. AS SHOWN HEREON.

OWNER

COUNTY OF LOZAIN }
STATE OF OHIO } SS.

THIS IS TO CERTIFY THAT BEFORE ME, A NOTARY PUBLIC IN AND FOR SAID COUNTY AND STATE DID PERSONALLY APPEAR CORNELIUS KOHLMEYER AND KATHRYN KOHLMEYER WHO ACKNOWLEDGED THAT THEY DID SIGN THIS FOREGOING PLAT AND THAT IT WAS OF THEIR OWN FREE ACT AND DEED IN TESTIMONY WHEREOF I HAVE HEREUNTO SET MY HAND AND OFFICIAL SEAL ON THIS _____ DAY OF _____ 1962

NOTARY PUBLIC

MY COMMISSION EXPIRES _____

ENGINEER'S CERTIFICATE:

THIS IS TO CERTIFY THAT AT THE REQUEST OF THE OWNER, CORNELIUS KOHLMEYER, I HAVE SURVEYED AND PLATTED MAPLE PARK SUBDIVISION AS SHOWN HEREON CONTAINING 4.46659 ACRES IN ORIGINAL TOWNSHIP LOT 57 OF SHEFFIELD TWP. NOW THE CITY OF LOZAIN, LOZAIN COUNTY OHIO. AT ALL POINTS SHOWN THOUSLY 5' BEAR IN MONUMENTS WERE FOUND OR SET. MEASUREMENTS SHOWN ARE IN FEET AND DECIMAL PARTS THEREOF. BEAZINGS USED ARE ONLY ALL OF WHICH I CERTIFY TO BE CORRECT. ACCES IN LOTS 9, 10, 11, 12, 13, 14, 15, 16, 17, 18, 19, 20, 21, 22 ACCES IN STREETS 1175

ZAY E. Hollis
REG. ENG. - SURVEYOR