

15-00-088-000-013 hru-016
15-4

490.82'

436.82'

90°20'45"

0.11 AC

77°20'35"
1.17 AC

See FB 31-19.56
& 9" File for division

Thomas S. & Mary V. Price

981/709

219.35'

592.80'

5.47 AC

44.28'

1151.85'

501.14'

30.66'

2.52'

BRS Set
5/77

78°07'20"

0.4.87

497.91'

0.4.88

1012.53'

564.62'

N. 2° 26' 20" E


38.530 ACRES

Raymond & Eva Conley

836/166

INDIAN HOLLOW ROAD
5.17° 45' W
1019.24'

755.49
1049.94
1470.43

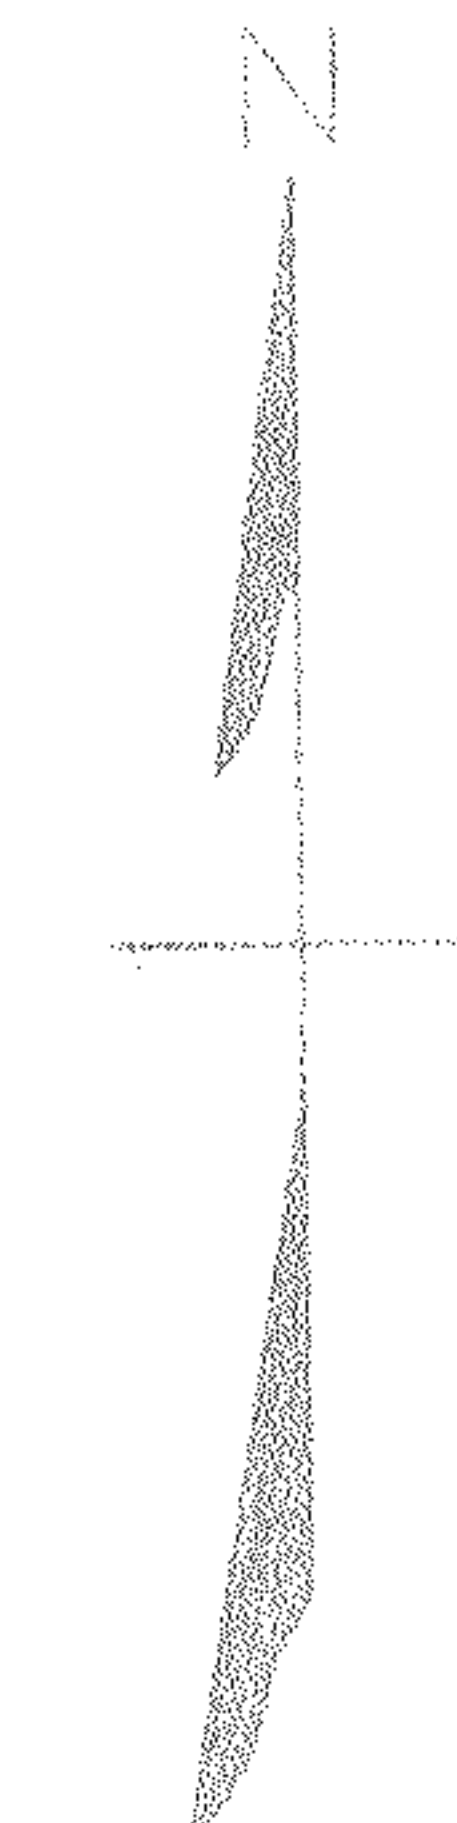

463.88'

N. 87° 50' W

496.82'

1861.41'

PLAT OF SURVEY OF DONALD E. & CHARLES WOOD
ORIGINAL SURVEY MADE BY
L.C.P. [unclear] 04-7
S.C.A. [unclear] 1913
GEO. E. [unclear] 1913

See Field Book 19-Page 30

• indicates corner
or set unless otherwise
indicated.