

RUTH PIPPERT  
9-21-59 D.V. 757 PG. 494

RECEIVED FOR RECORDING ON \_\_\_\_\_ 19\_\_\_\_, AT \_\_\_\_\_  
O'CLOCK \_\_\_\_ M. RECORDED ON \_\_\_\_\_ 19\_\_\_\_  
IN VOL. \_\_\_\_ PG. \_\_\_\_ OF LORAIN COUNTY RECORD OF PLATS.

LORAIN CO. RECORDER \_\_\_\_\_

THIS IS TO CERTIFY THAT AT THE REQUEST OF ROBERT KNEISEL SR. WE HAVE SURVEYED AND PLATTED THE LANDS SHOWN HEREON, SITUATED IN ORIGINAL BROWNHELM TOWNSHIP LOT 35, CITY OF VERMILION, COUNTY OF LORAIN, STATE OF OHIO AND CONTAINING WITHIN SAID BOUNDS 5.0048 ACRES OF LAND OF WHICH 0.2894 ARE IN DEDICATED STREETS. IRON PIN MONUMENTS WERE FOUND OR SET SHOWN THUS O. MEASUREMENTS ARE IN FEET AND DECIMAL PARTS THERE OF, ALL OF WHICH WE CERTIFY TO BE CORRECT.

LAUNDON & HUFFMAN REG. SURVEYORS  
BY Thomas W. Laundon

THIS IS TO CERTIFY THAT ROBERT KNEISEL SR., OWNER OF LANDS CONTAINED WITHIN THIS PLAT, ACCEPT THE SAME TO BE CORRECT AND DEDICATE TO PUBLIC USE FOR STREET PURPOSES THE STREETS SHOWN HEREON.

Robert Kneisel Sr.  
ROBERT KNEISEL SR

THIS IS TO CERTIFY THAT RALPH CLARK, OWNER OF LANDS CONTAINED WITHIN THIS PLAT, ACCEPT THE SAME TO BE CORRECT AND DEDICATE TO PUBLIC USE FOR STREET PURPOSES THE STREETS SHOWN HEREON.

Ralph C. Clark  
RALPH CLARK

COUNTY OF LORAIN } BEFORE ME A NOTARY PUBLIC IN AND  
STATE OF OHIO S.S. } FOR SAID COUNTY AND STATE, DID PERSONALLY APPEAR ROBERT KNEISEL SR. AND RALPH CLARK, WHO ACKNOWLEDGED THE SIGNING OF THIS PLAT BE ITS AND THEIR FREE ACT AND DEED. IN TESTIMONY WHEREOF, HEREUNTO SET MY OFFICIAL HAND AND SEAL AT VERMILION, OHIO THIS 28 DAY OF Jan 1963.


MY COMMISSION EXPIRES Jan 1963  
Thomas J. Williams  
NOTARY PUBLIC

THIS IS TO CERTIFY THAT THIS PLAT OF ROBERT KNEISEL SUBDIVISION N<sup>o</sup> 1 HAS BEEN APPROVED BY THE PLANNING COMMISSION OF THE CITY OF VERMILION, OHIO, THIS 30 DAY OF Jan 1963.

SECRETARY Paul J. Jones  
CHAIRMAN Robert Kneisel

THIS IS TO CERTIFY THAT SUFFICIENT MONUMENTS HAVE BEEN SET TO DEFINE THE STREET SHOWN HEREON ON THIS 31 DAY OF DECEMBER 1963.


VERMILION CITY ENGINEER J. W. Adams

**ROBERT KNEISEL SUBDIVISION N<sup>o</sup> 1**  
PART OF O.L. 35 BROWNHELM TWP  
CITY OF VERMILION COUNTY OF LORAIN, STATE OF OHIO  
SCALE:  DECEMBER 1963  
LAUNDON & HUFFMAN REGISTERED SURVEYORS

THIS IS TO CERTIFY THAT, UPON EXAMINATION, THE FOREGOING PLAT IS APPROVED FOR RECORDING PURPOSES BY THE ERIE COUNTY BOARD OF HEALTH.

ENTERED FOR TRANSFER \_\_\_\_\_  
TRANSFERED ON \_\_\_\_\_  
FEE OF \$ \_\_\_\_\_ PAID

LORAIN CO. RECORDER \_\_\_\_\_

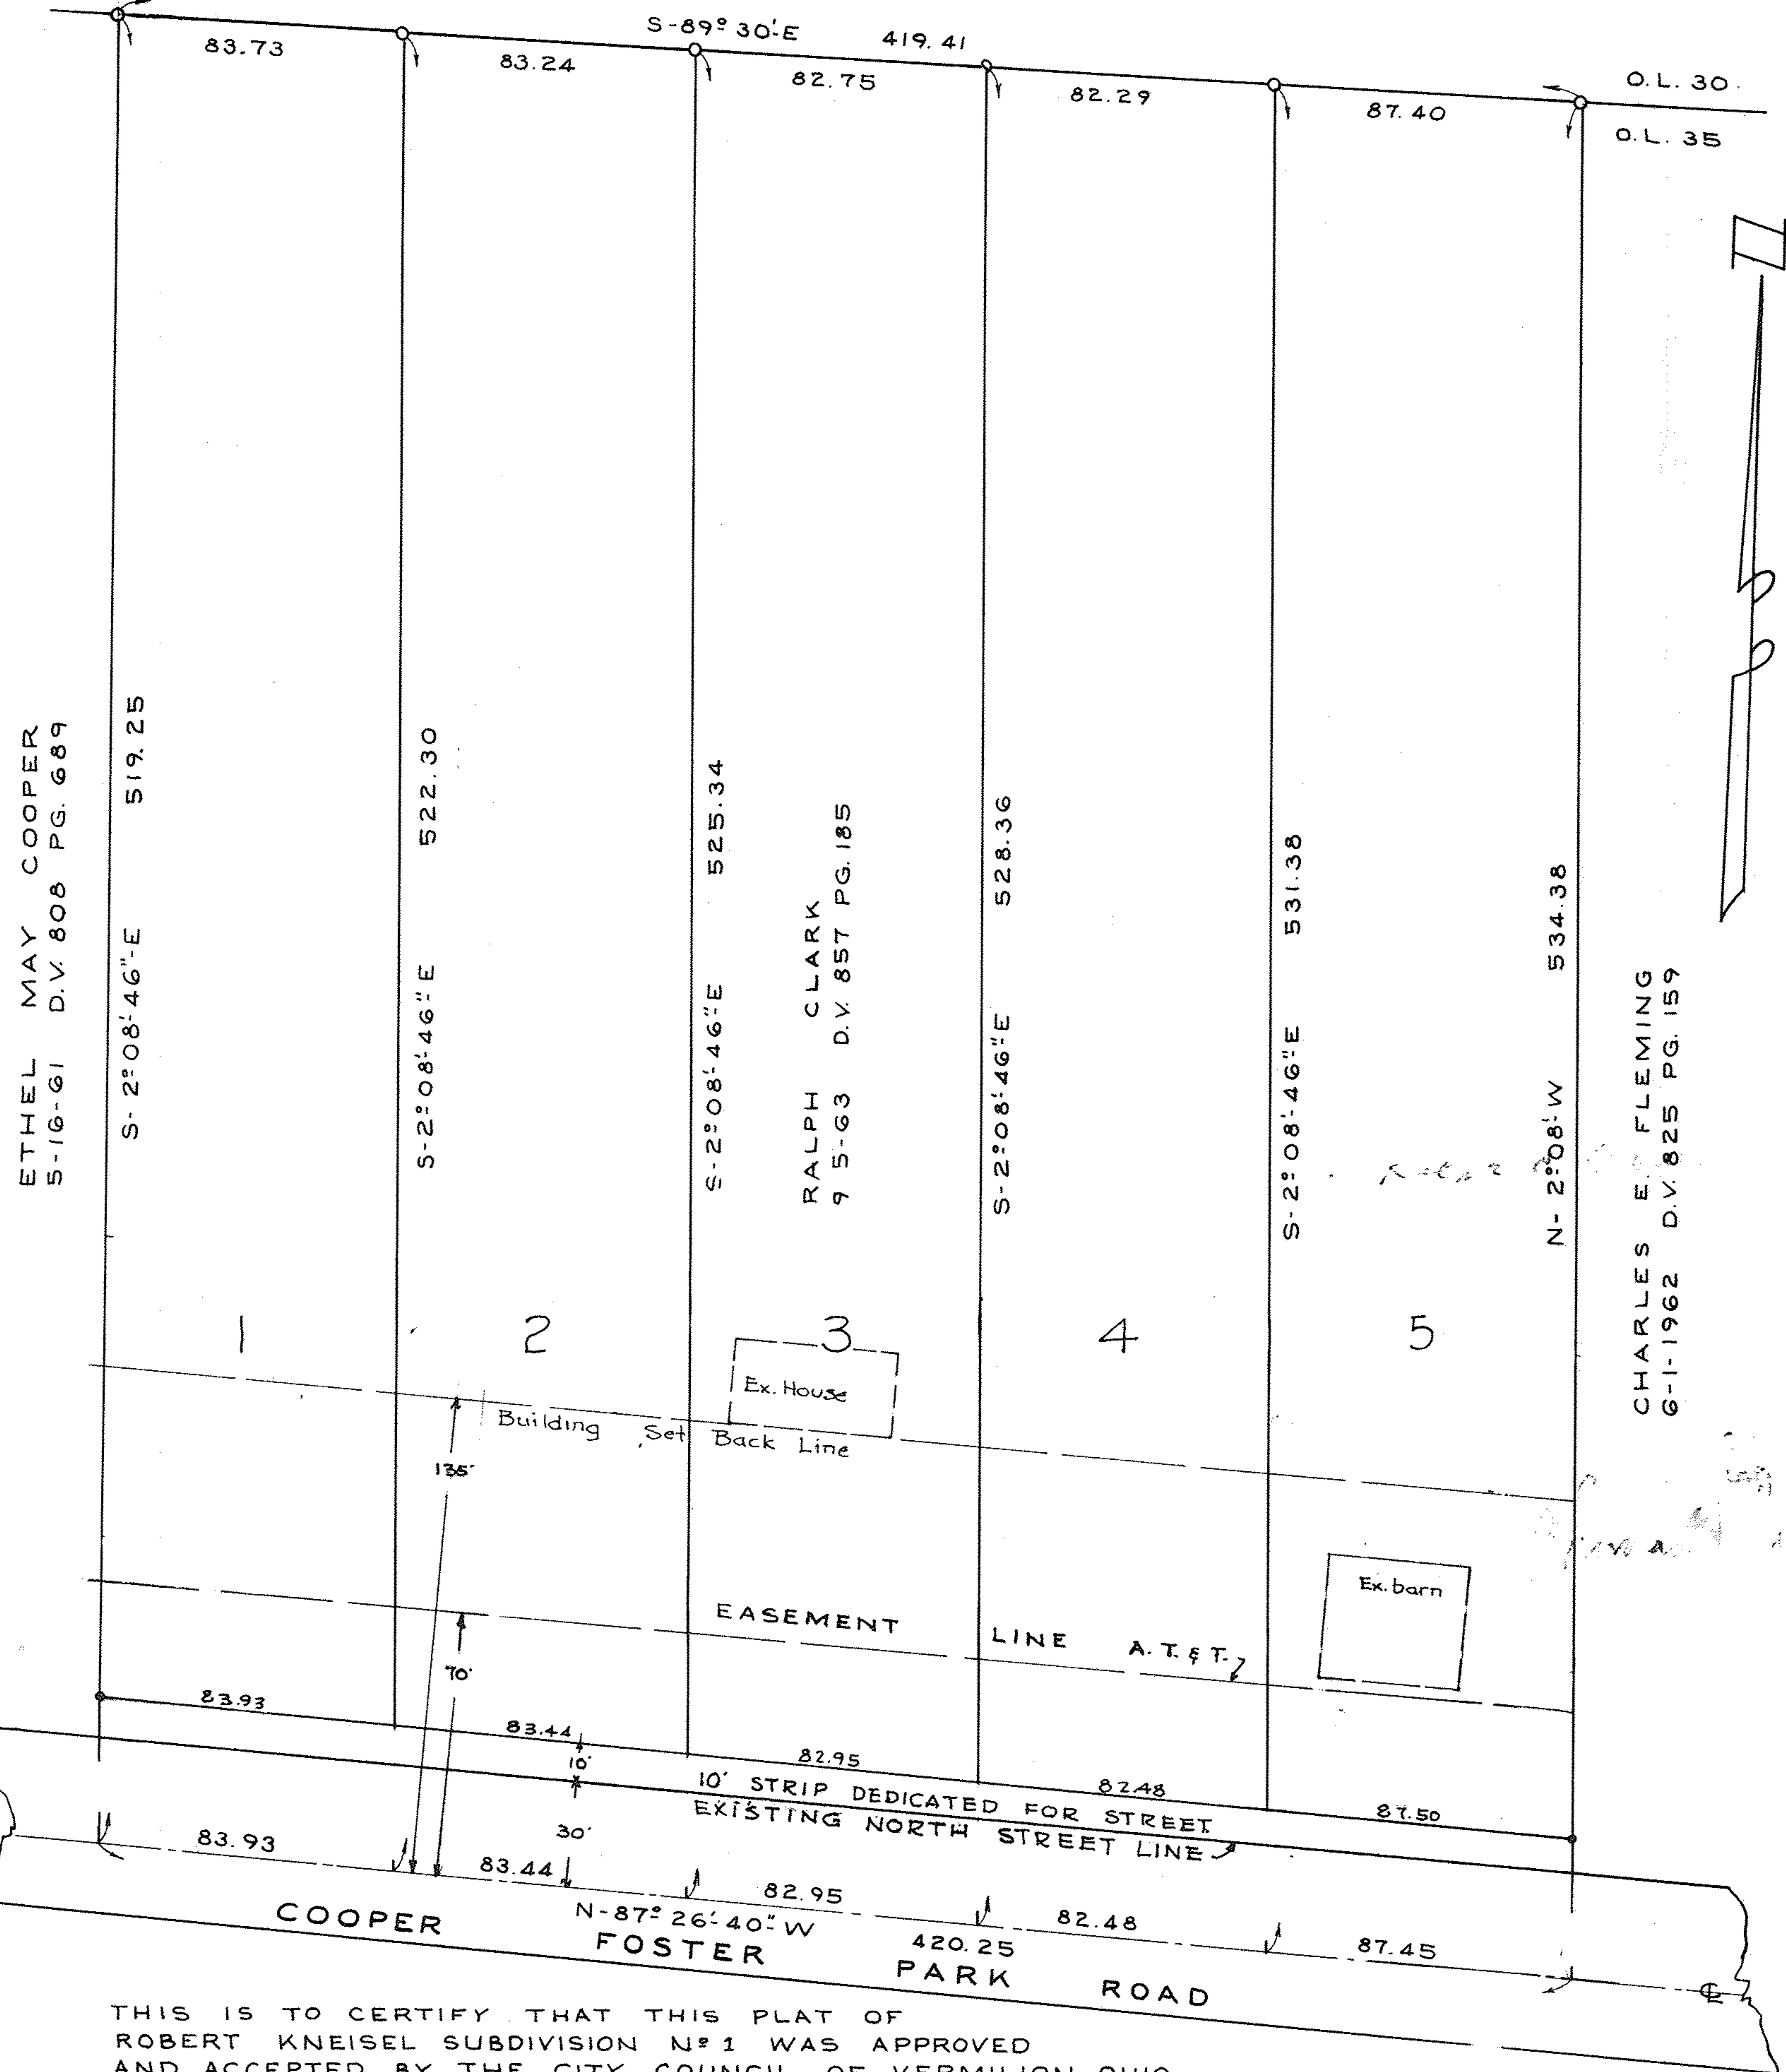

THIS IS TO CERTIFY THAT THIS PLAT OF ROBERT KNEISEL SUBDIVISION N<sup>o</sup> 1 WAS APPROVED AND ACCEPTED BY THE CITY COUNCIL OF VERMILION, OHIO, FOR RECORDING PURPOSES ONLY ON THIS 30 DAY OF December 1963.

Louis R. Cooper MAYOR  
Ruth Pippert CLERK OF COUNCIL

RECORDED  
JAN 1963