


NORMAL SECTION
TWP. RD. 69 WATER STREET

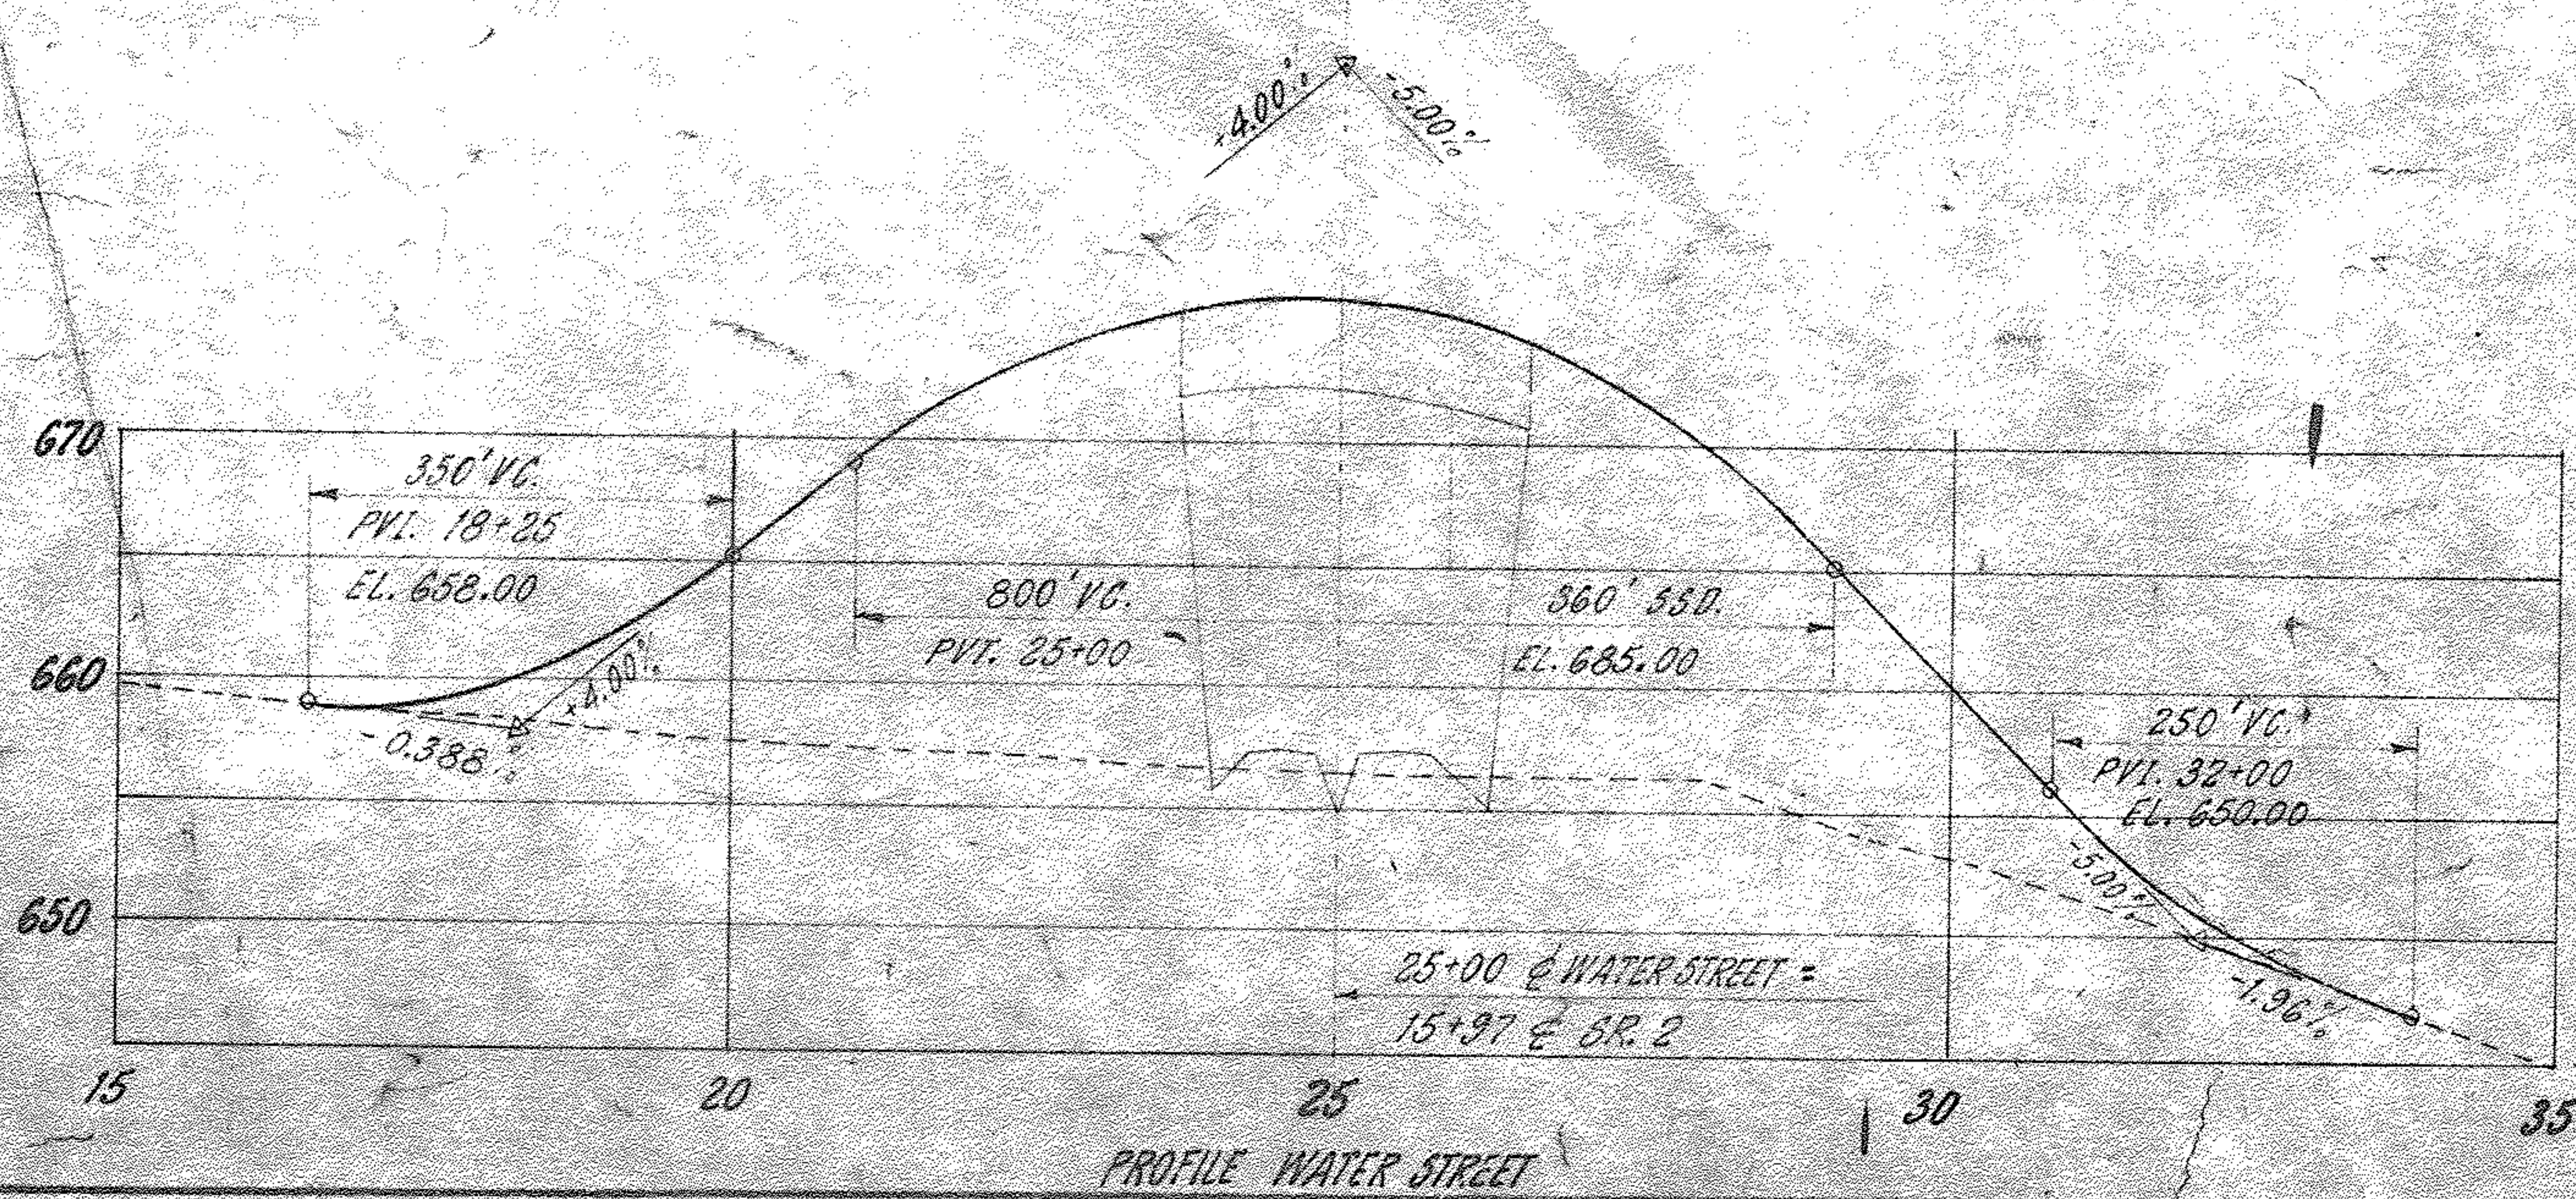

APPROVED

COUNTY ENGINEER	DATE
<i>Eugene E. Roberts</i>	3/13/68
COUNTY COMMISSIONERS	DATE
<i>Norman Thompson</i>	3/13/68
<i>L. M. Pineiro</i>	2/13/1968
<i>J. J. Kerov</i>	3/13/1968
	DATE
	DATE