
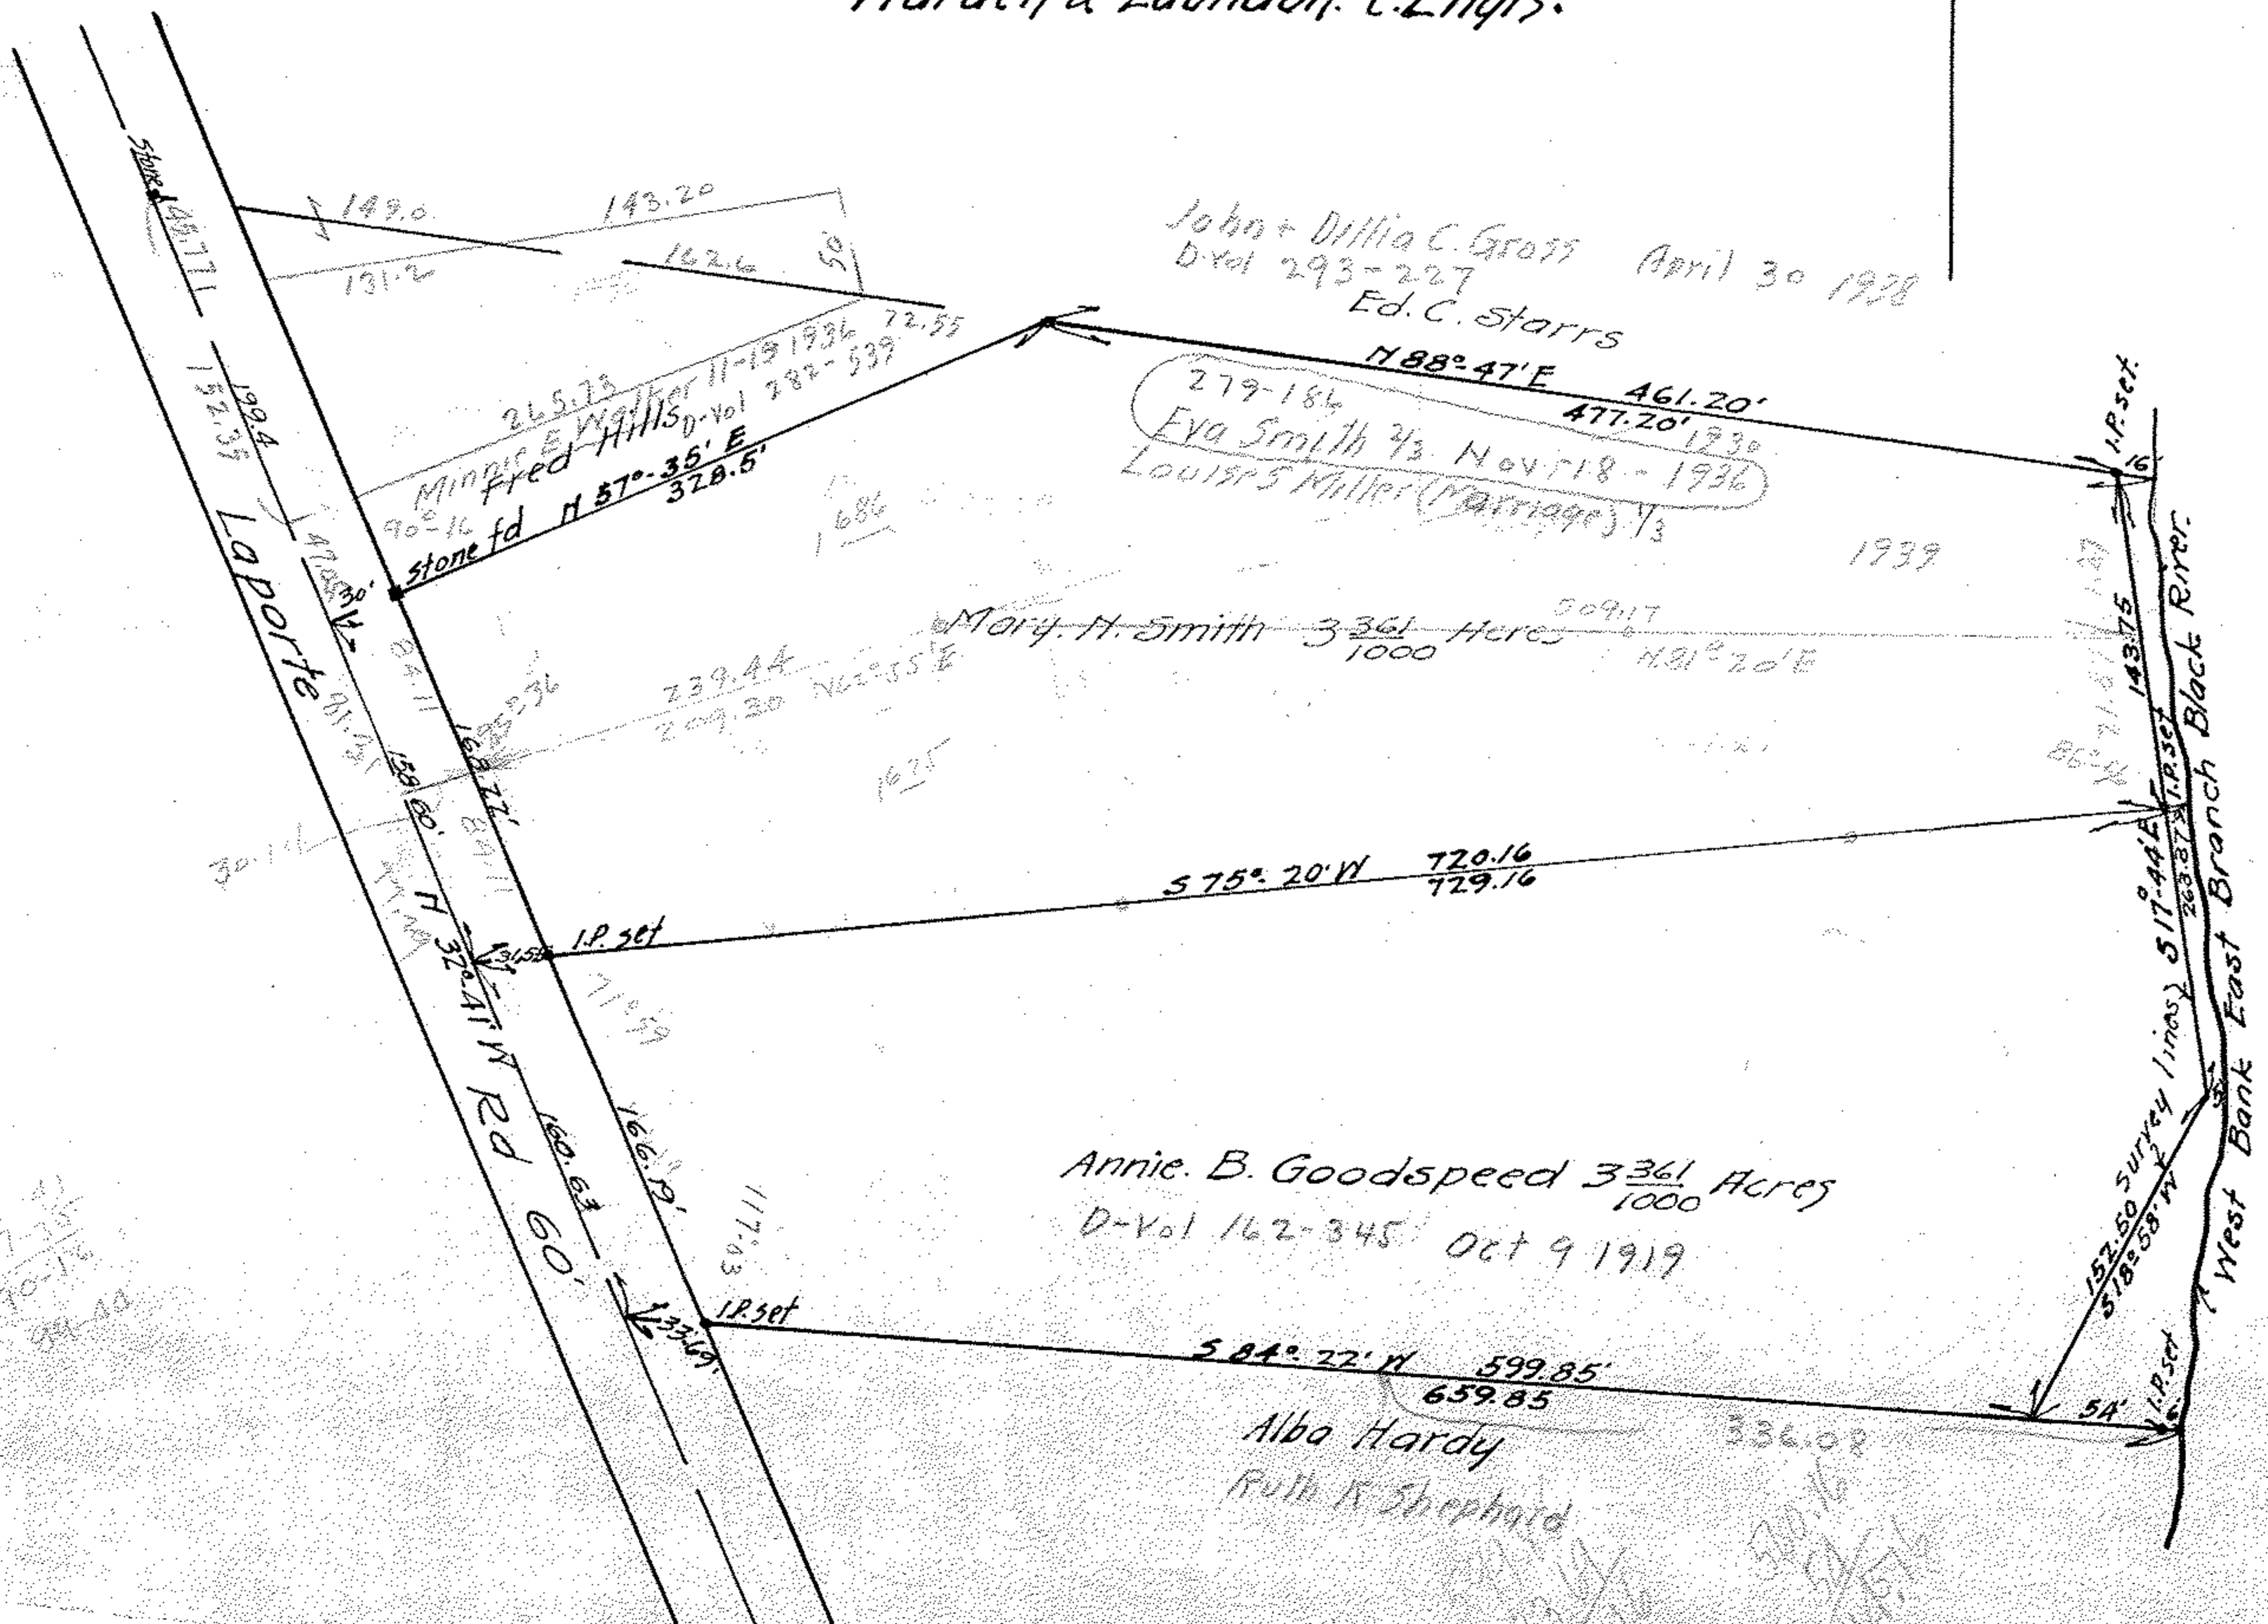


Eva, Louise, Mary Smith D. Vol. 253-527 Aug. 15 1930

10-00-004-131-042
-043

10-00-004-H

Survey for Annie B. Goodspeed et al.
Section 4 Carlisle Twp. Lorain Co. Ohio.
Scale 1"=100' April, 12, 1920.
Warden & Laundon, C. Engrs.

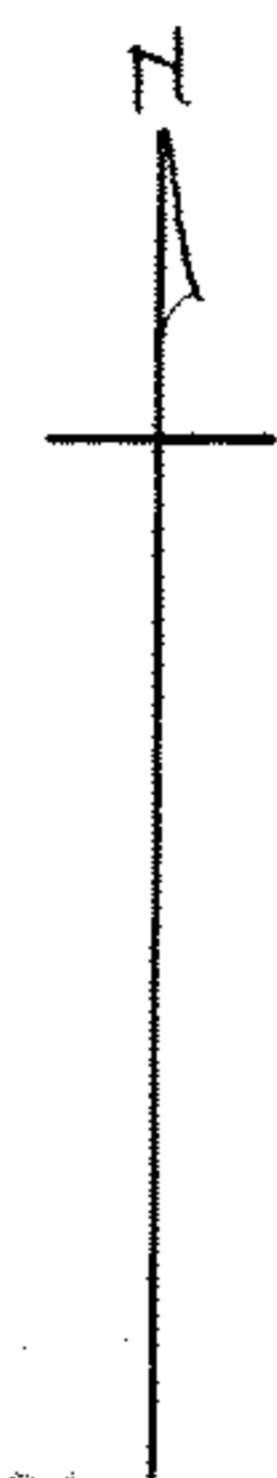

John + Dillia C. Gross April 30 1938
D. Vol 293-227
Ed. C. Starrs

279-186
Eva Smith 1/3 Nov 18-1936
Louise Miller (Marriage) 1/3

Mary H. Smith 3 361 Acres
1000 Here
50917
N 91° 20' E

Annie B. Goodspeed 3 361 Acres
1000
D-Vol 162-345 Oct 9 1919

Alba Hardy
Ruth K. Shepard

37 41
57 75
10-16
99-10

5000081