


10-00-004-131-073


10-00-004-H - 074

3

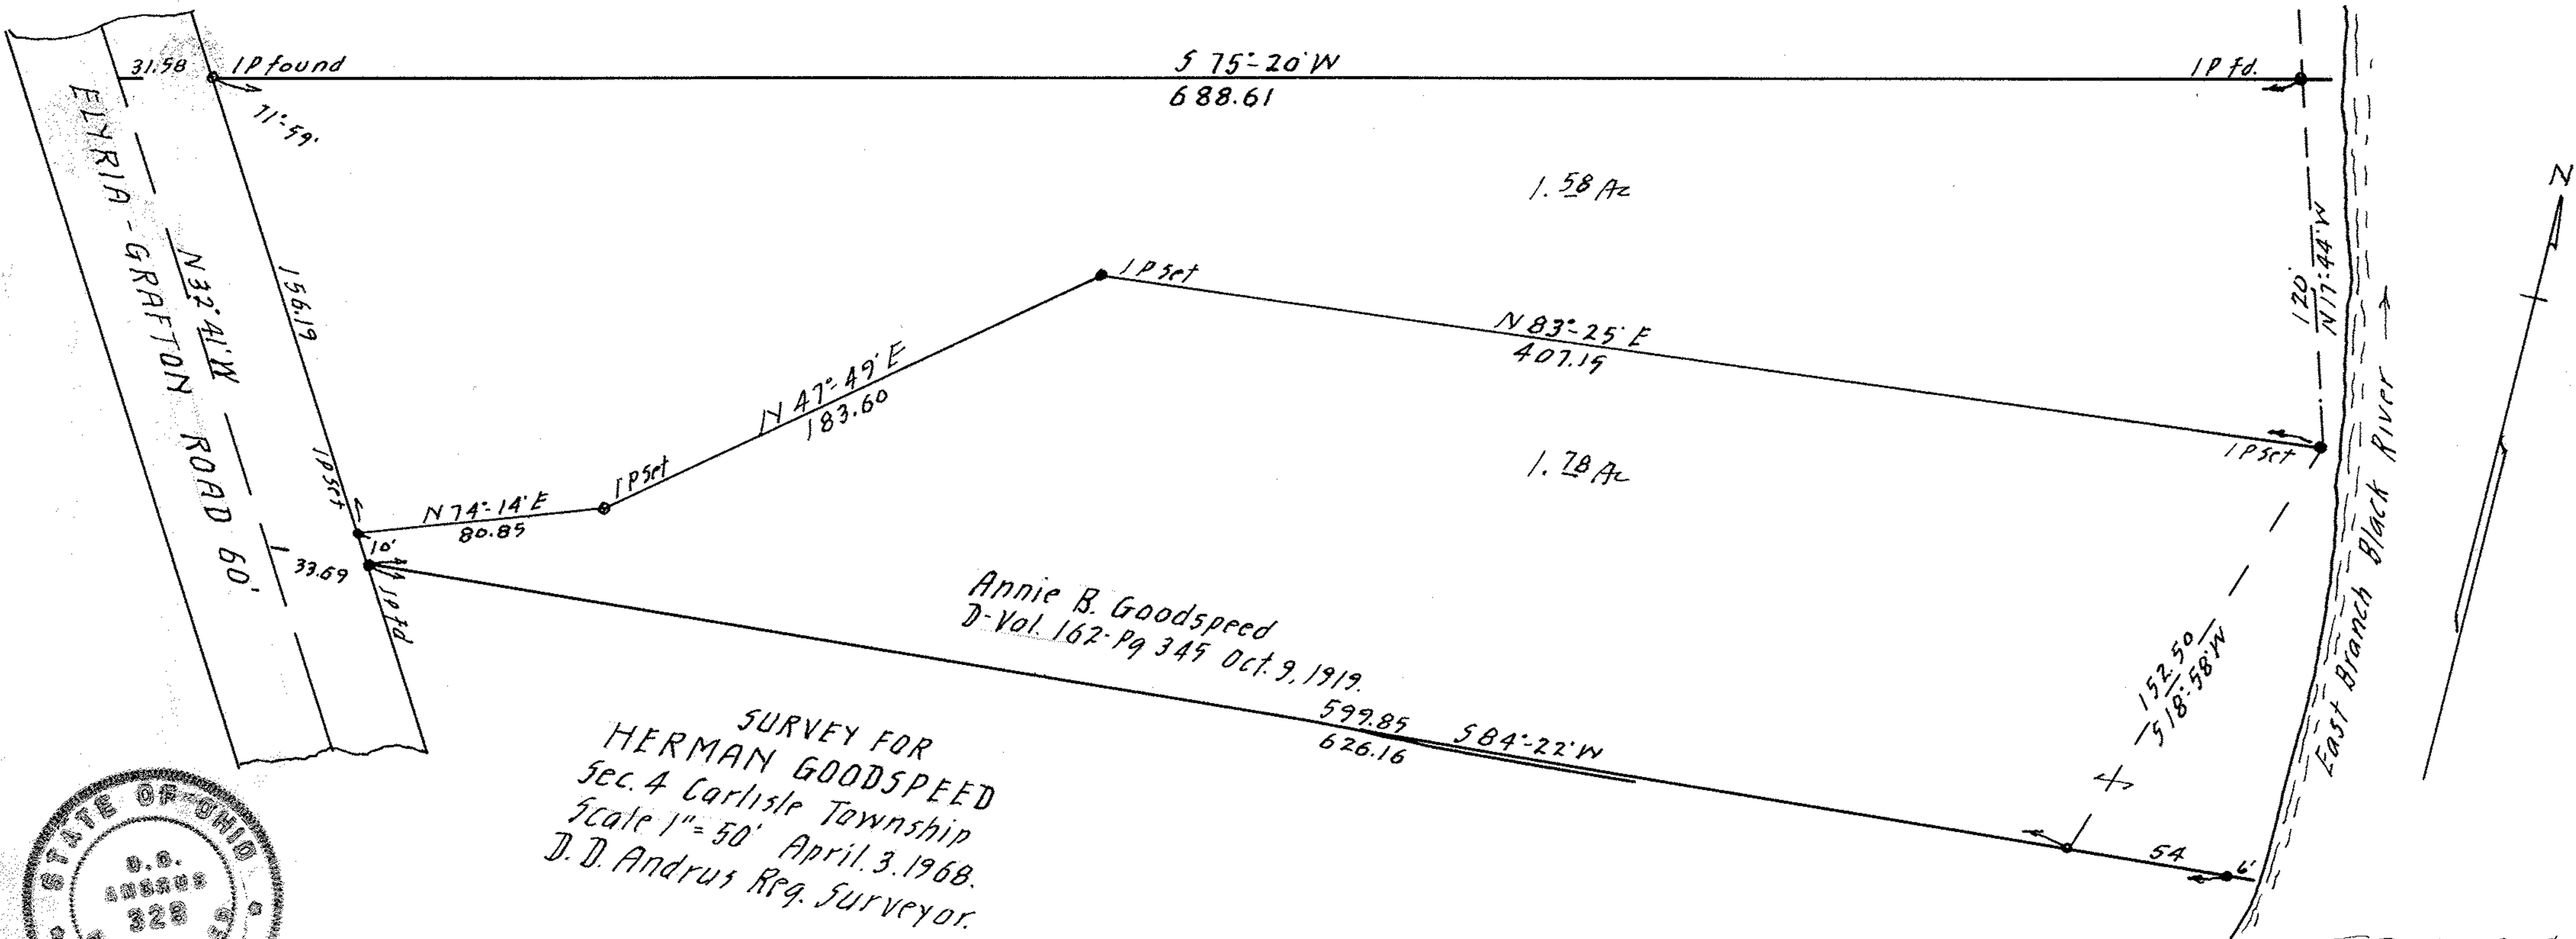

Annie B. Goodspeed  
 D-Vol. 162-Pg 345 Oct. 9, 1919.

SURVEY FOR  
 HERMAN GOODSPEED  
 Sec. 4 Carlisle Township  
 Scale 1" = 50' April 3, 1968.  
 D. D. Andrus Reg. Surveyor.

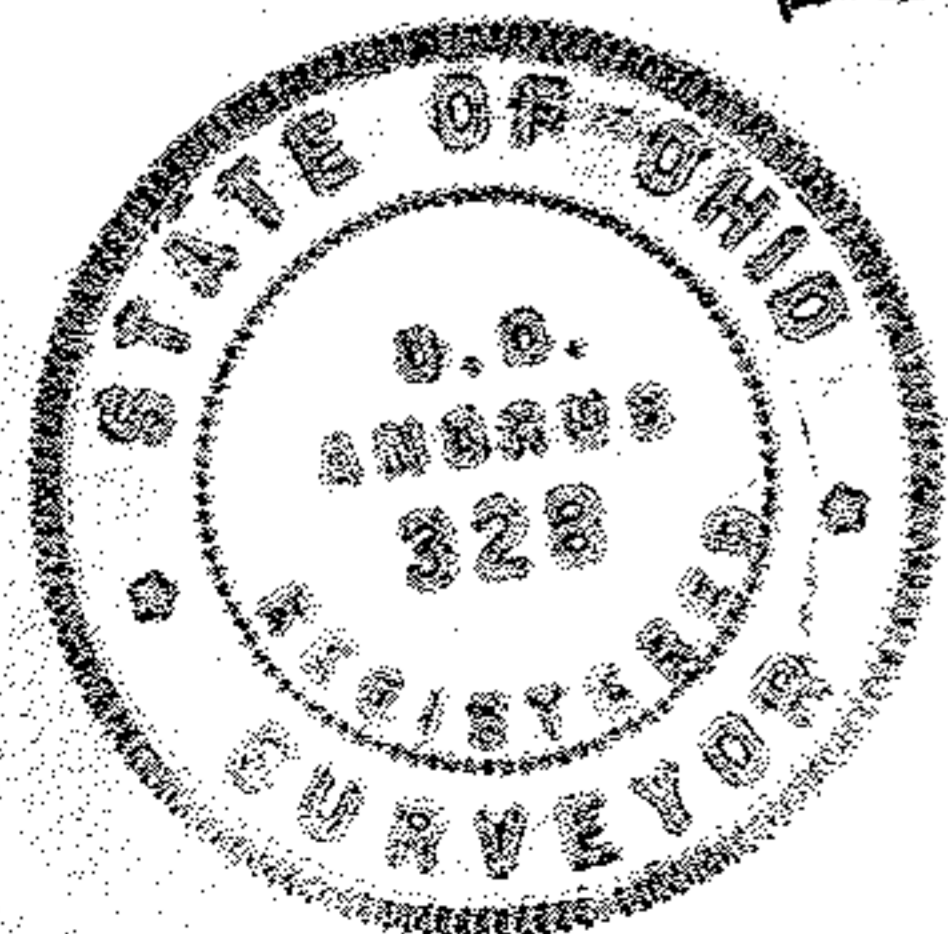

500208 c

3