

JOHN W. WARDEN

CIVIL ENGINEER AND SURVEYOR

405 ELYRIA BLOCK

ELYRIA, OHIO

L. G. Miller

STATE OF OHIO


REGISTERED

PROFESSIONAL ENG.
SURVEYOR

PHONES

BUSINESS 3211

RESIDENCE 38633

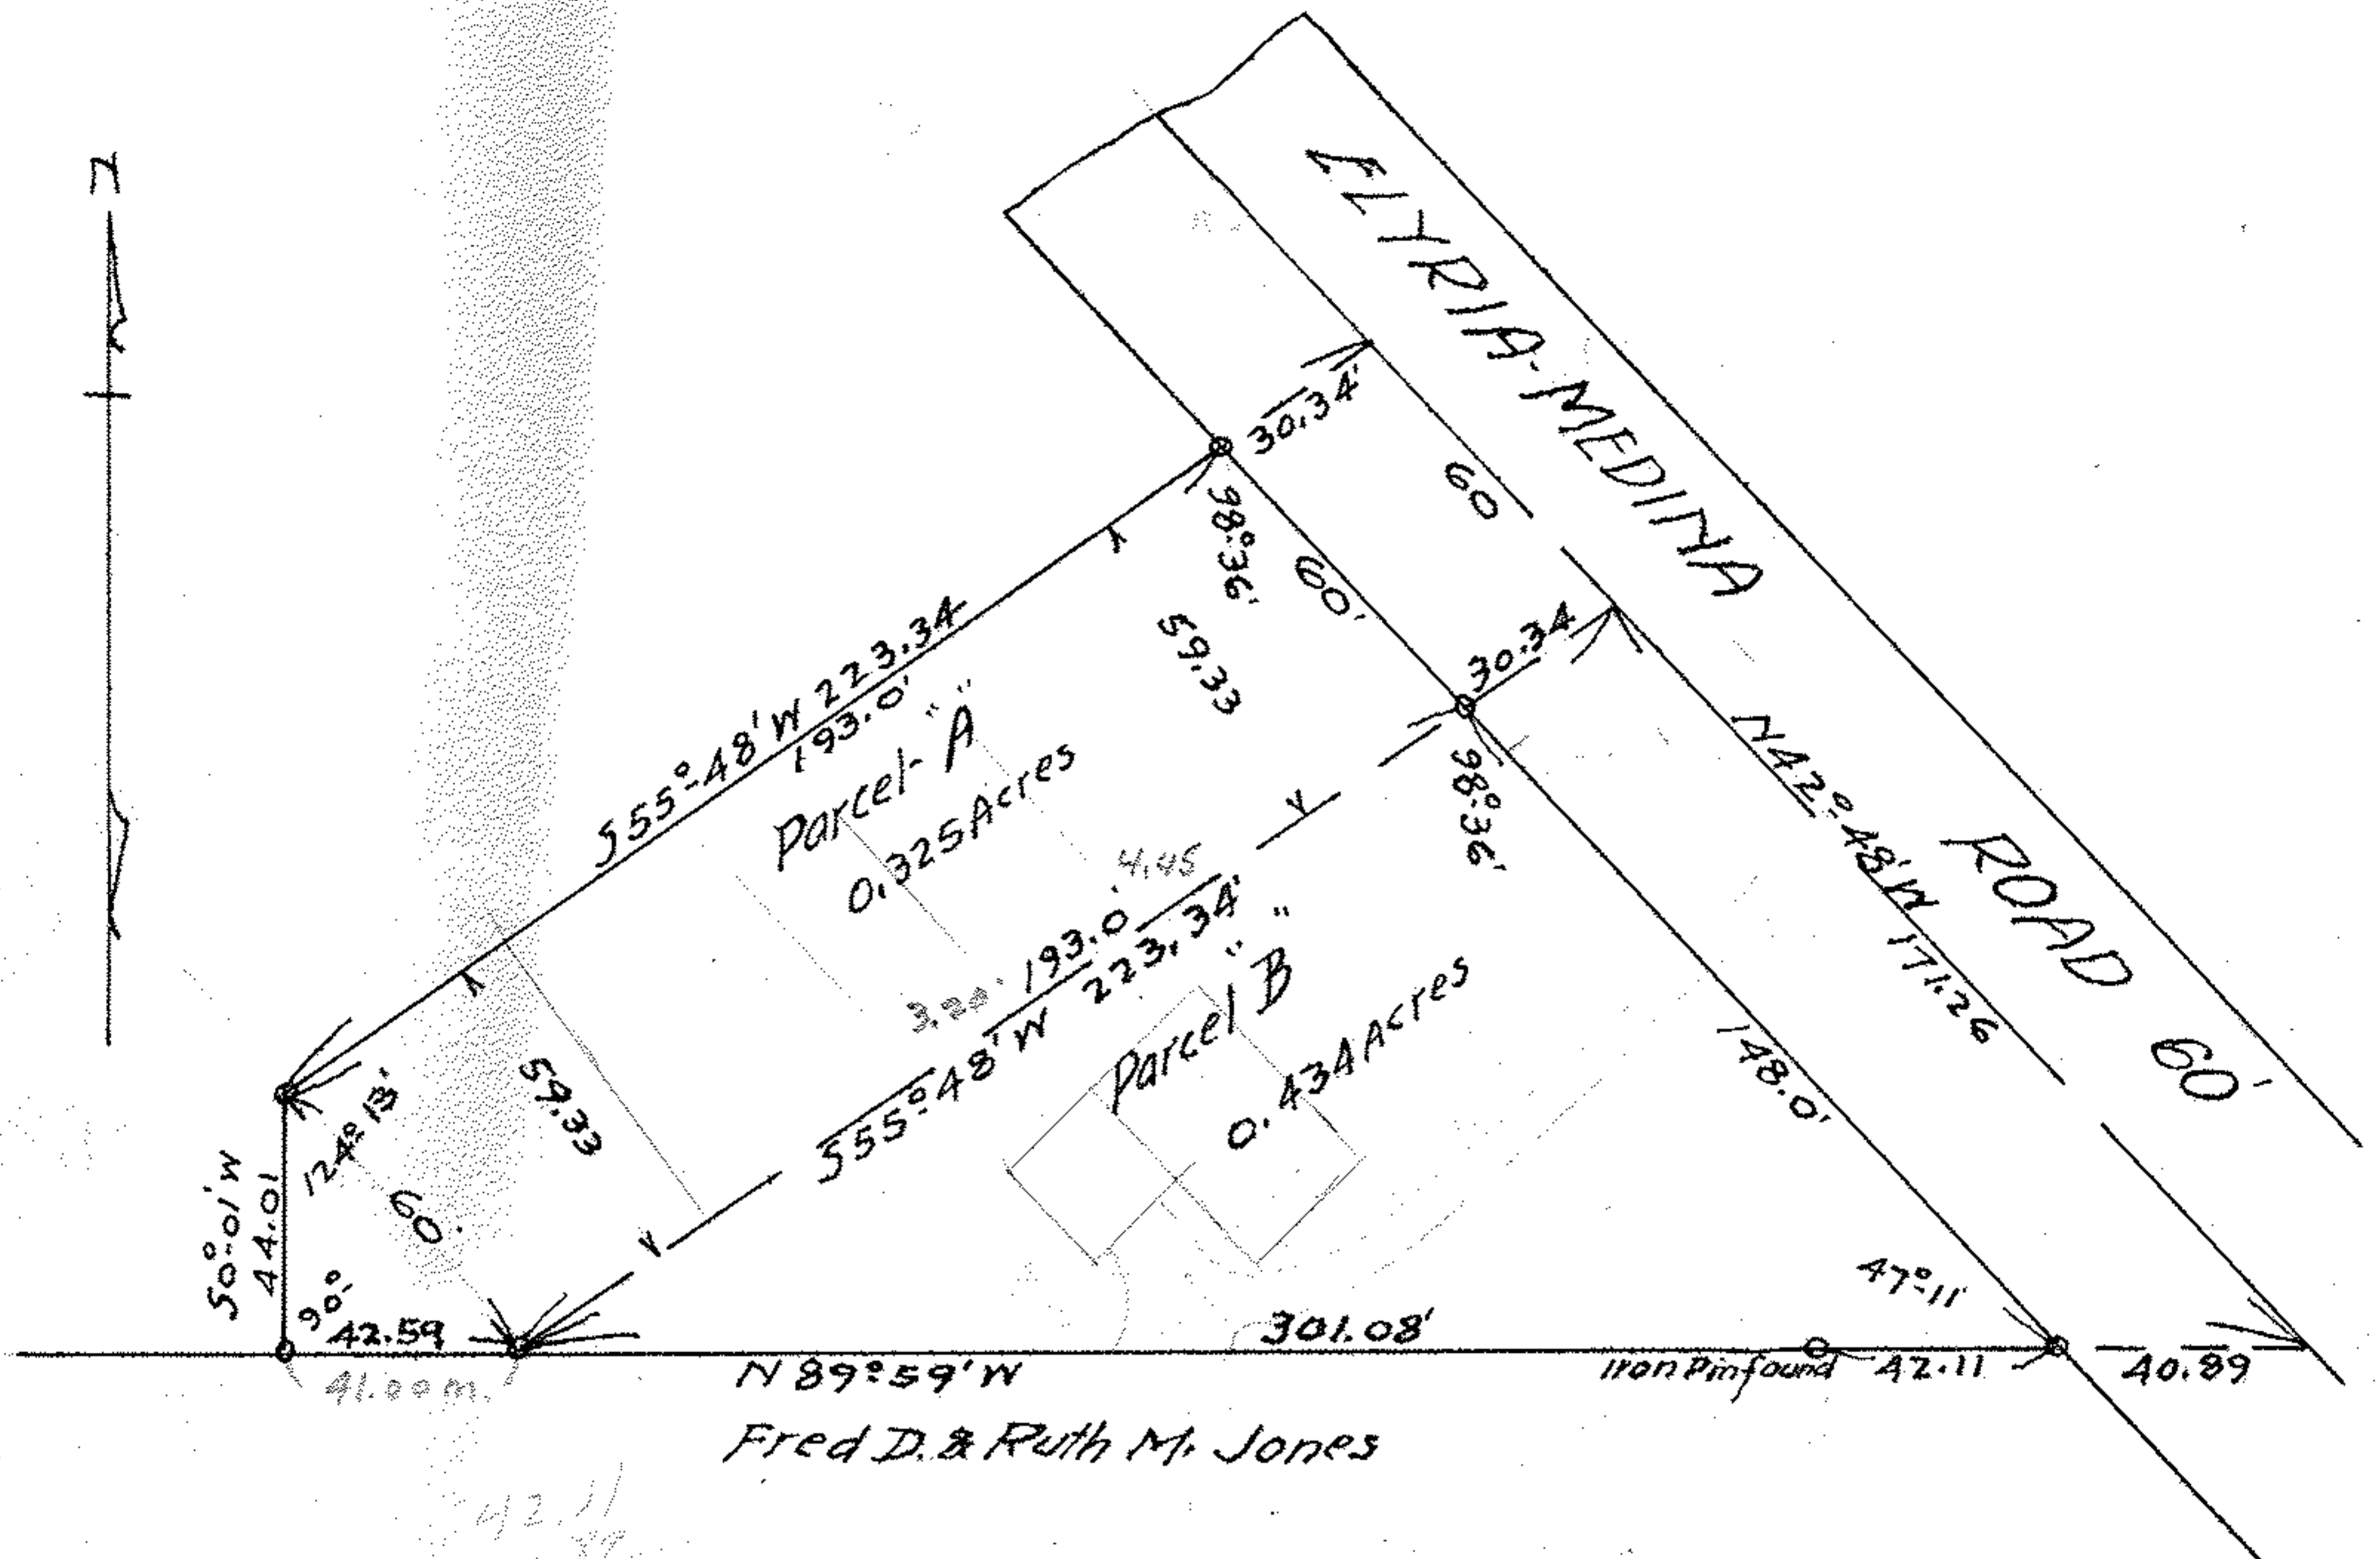

Fred D. & Ruth M. Jones

Survey for
 Roy A. & Nellie M. Smith D. Vol. 148 - Pg. 287
 Section A, Carlisle Twp., March 16, 1918.
 Lorain Co., Ohio.
 Dec. 6, 1939. Scale 1" = 50'
 J. W. Warden - Registered Surveyor.

L. G. Miller

MAP PG: 10-00-004-H

10-00-004-126-008, -009, -010

381.08
 83
 208

42.11
 40.89
 23.06

461-469 Apr. 6 1949