

DESCRIPTION

Being a part of lot 6 Ridgeville Twp. Lorain County Ohio: and is bounded and described as follows: beginning in the North line of the Ridge road at its intersection with the west line of lands owned by Mrs. Comstock. thence Due North 284 ft. to an iron pin: thence S. 87° 05' E a distance of 14.8 ft. to an iron pin in the west line of lands owned by Mrs Comstock. thence S. 2° 41' E in the said West line a distance of 283.56 ft. to the place of beginning and containing .049 AC. to be the same more or less but subject to all legal highways.

Ridge Road

PROPERTY IN

Lot 6 Ridgeville owned by


A. L. Mills sold to Miss Comstock

April 14, 1908

Scale 1" = 60'

C. H. LAWRENCE CE

A. L. Mills

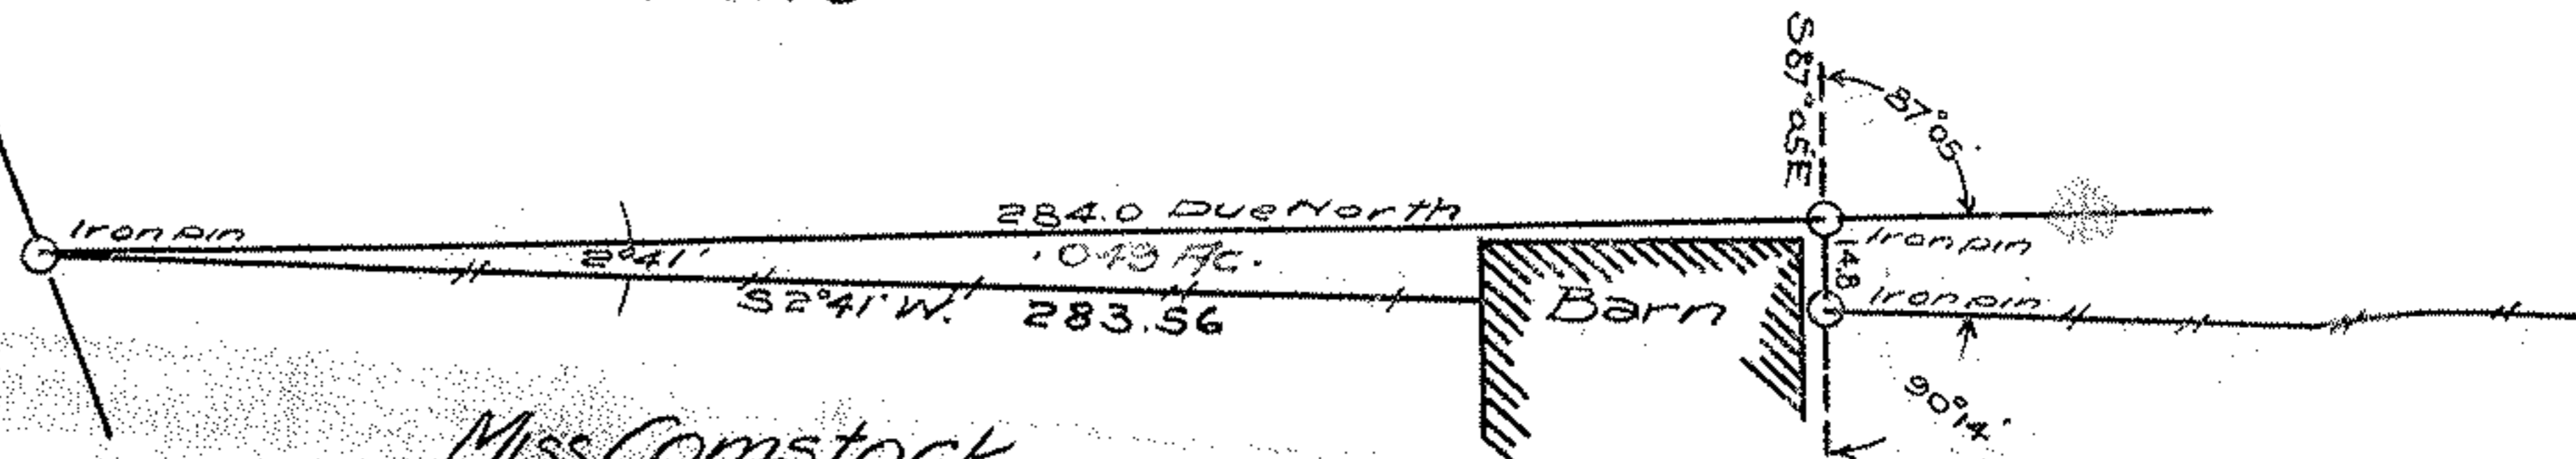

Miss Comstock

MAP PLG: 2-00-006-C