

3-00-077-C

03-00-077-115

PPN 03-00-077-115-???

TOTAL AREA	1.34724 A.
TAKE AREA	1.34724 A.
REMAINING AREA	0.0000 A.

MAP Pg 03-00-077-C  
43366

J. DELIMAN PROP.

N 25° 03' 08" W

N 62° 31' 06" E  
58.29 R 40

N 85° 43' 33" E  
625.88 R 626.12 OBS.

- 020

N 86° 21' 21" E

73.19' 0  
210.00 D

1.34724 ACRES

BLACK RIVER

167.78 C  
S 58° 59' 36" E

273.02 0

849.36 C

OL 77



240.00 USED RR REC

S 89° 46' 27" W  
1362.38

OL 76

LORAIN & WEST VIRGINIA RAILROAD CO.

S 2° 18' 33" E WEST RIVER ROAD (VACATED)

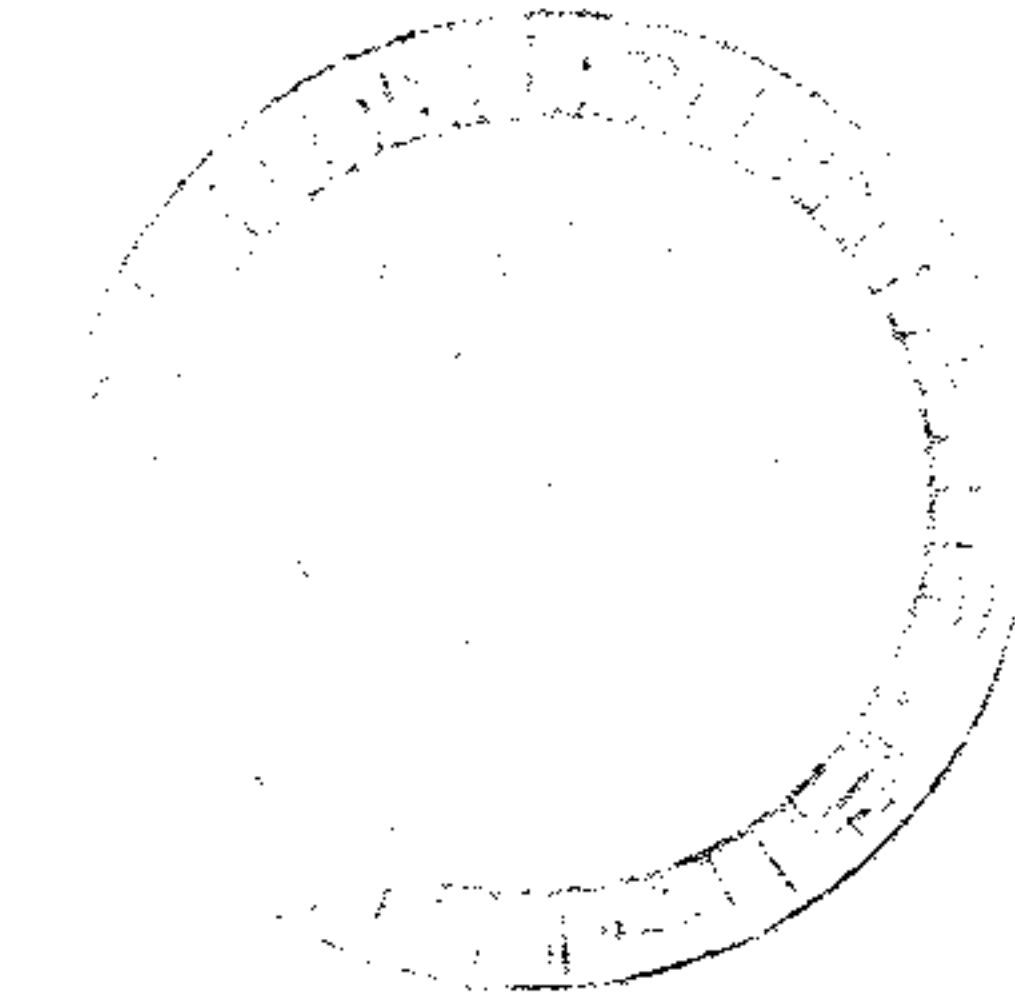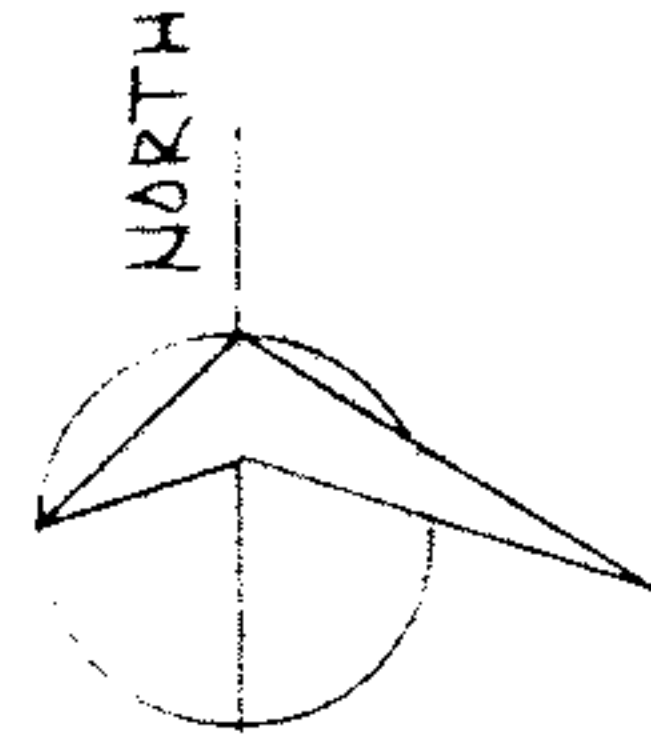

LEGEND

- O - OBSERVED
- R - RECORD
- M - MEASURED
- C - CALCULATED
- - IRON PIN SET
- - IRON PIN FOUND
- - STONE FOUND

LORAIN COUNTY METROPOLITAN PARKS  
CLEVELAND ILLUMINATING CO.  
WEST RIVER ROAD  
ELYRIA, OHIO  
LAND ACQUISITION SURVEY

**SCHAFFER, HURA & ASSOCIATES, INC.**  
ENGINEERS AND SURVEYORS  
4370 OBERLIN AVE.  
LORAIN, OHIO

ORIGINAL LOT	77	DATE	10-17-72
TOWNSHIP	SHEFFIELD	SCALE	1" = 100'
CITY OF		FIELD BOOK	219 PG
COUNTY OF	LORAIN	DRAWN BY	JFR
STATE OF	OHIO	CHECKED BY	
W. O.	1685-9	FILE NO.	3-00-77