

W. JOHNSON

NBR 18


03-00-074-102

PPN 03-00-074-102-???

MAP P9 3-00-073-A

43371

3-00-073-A

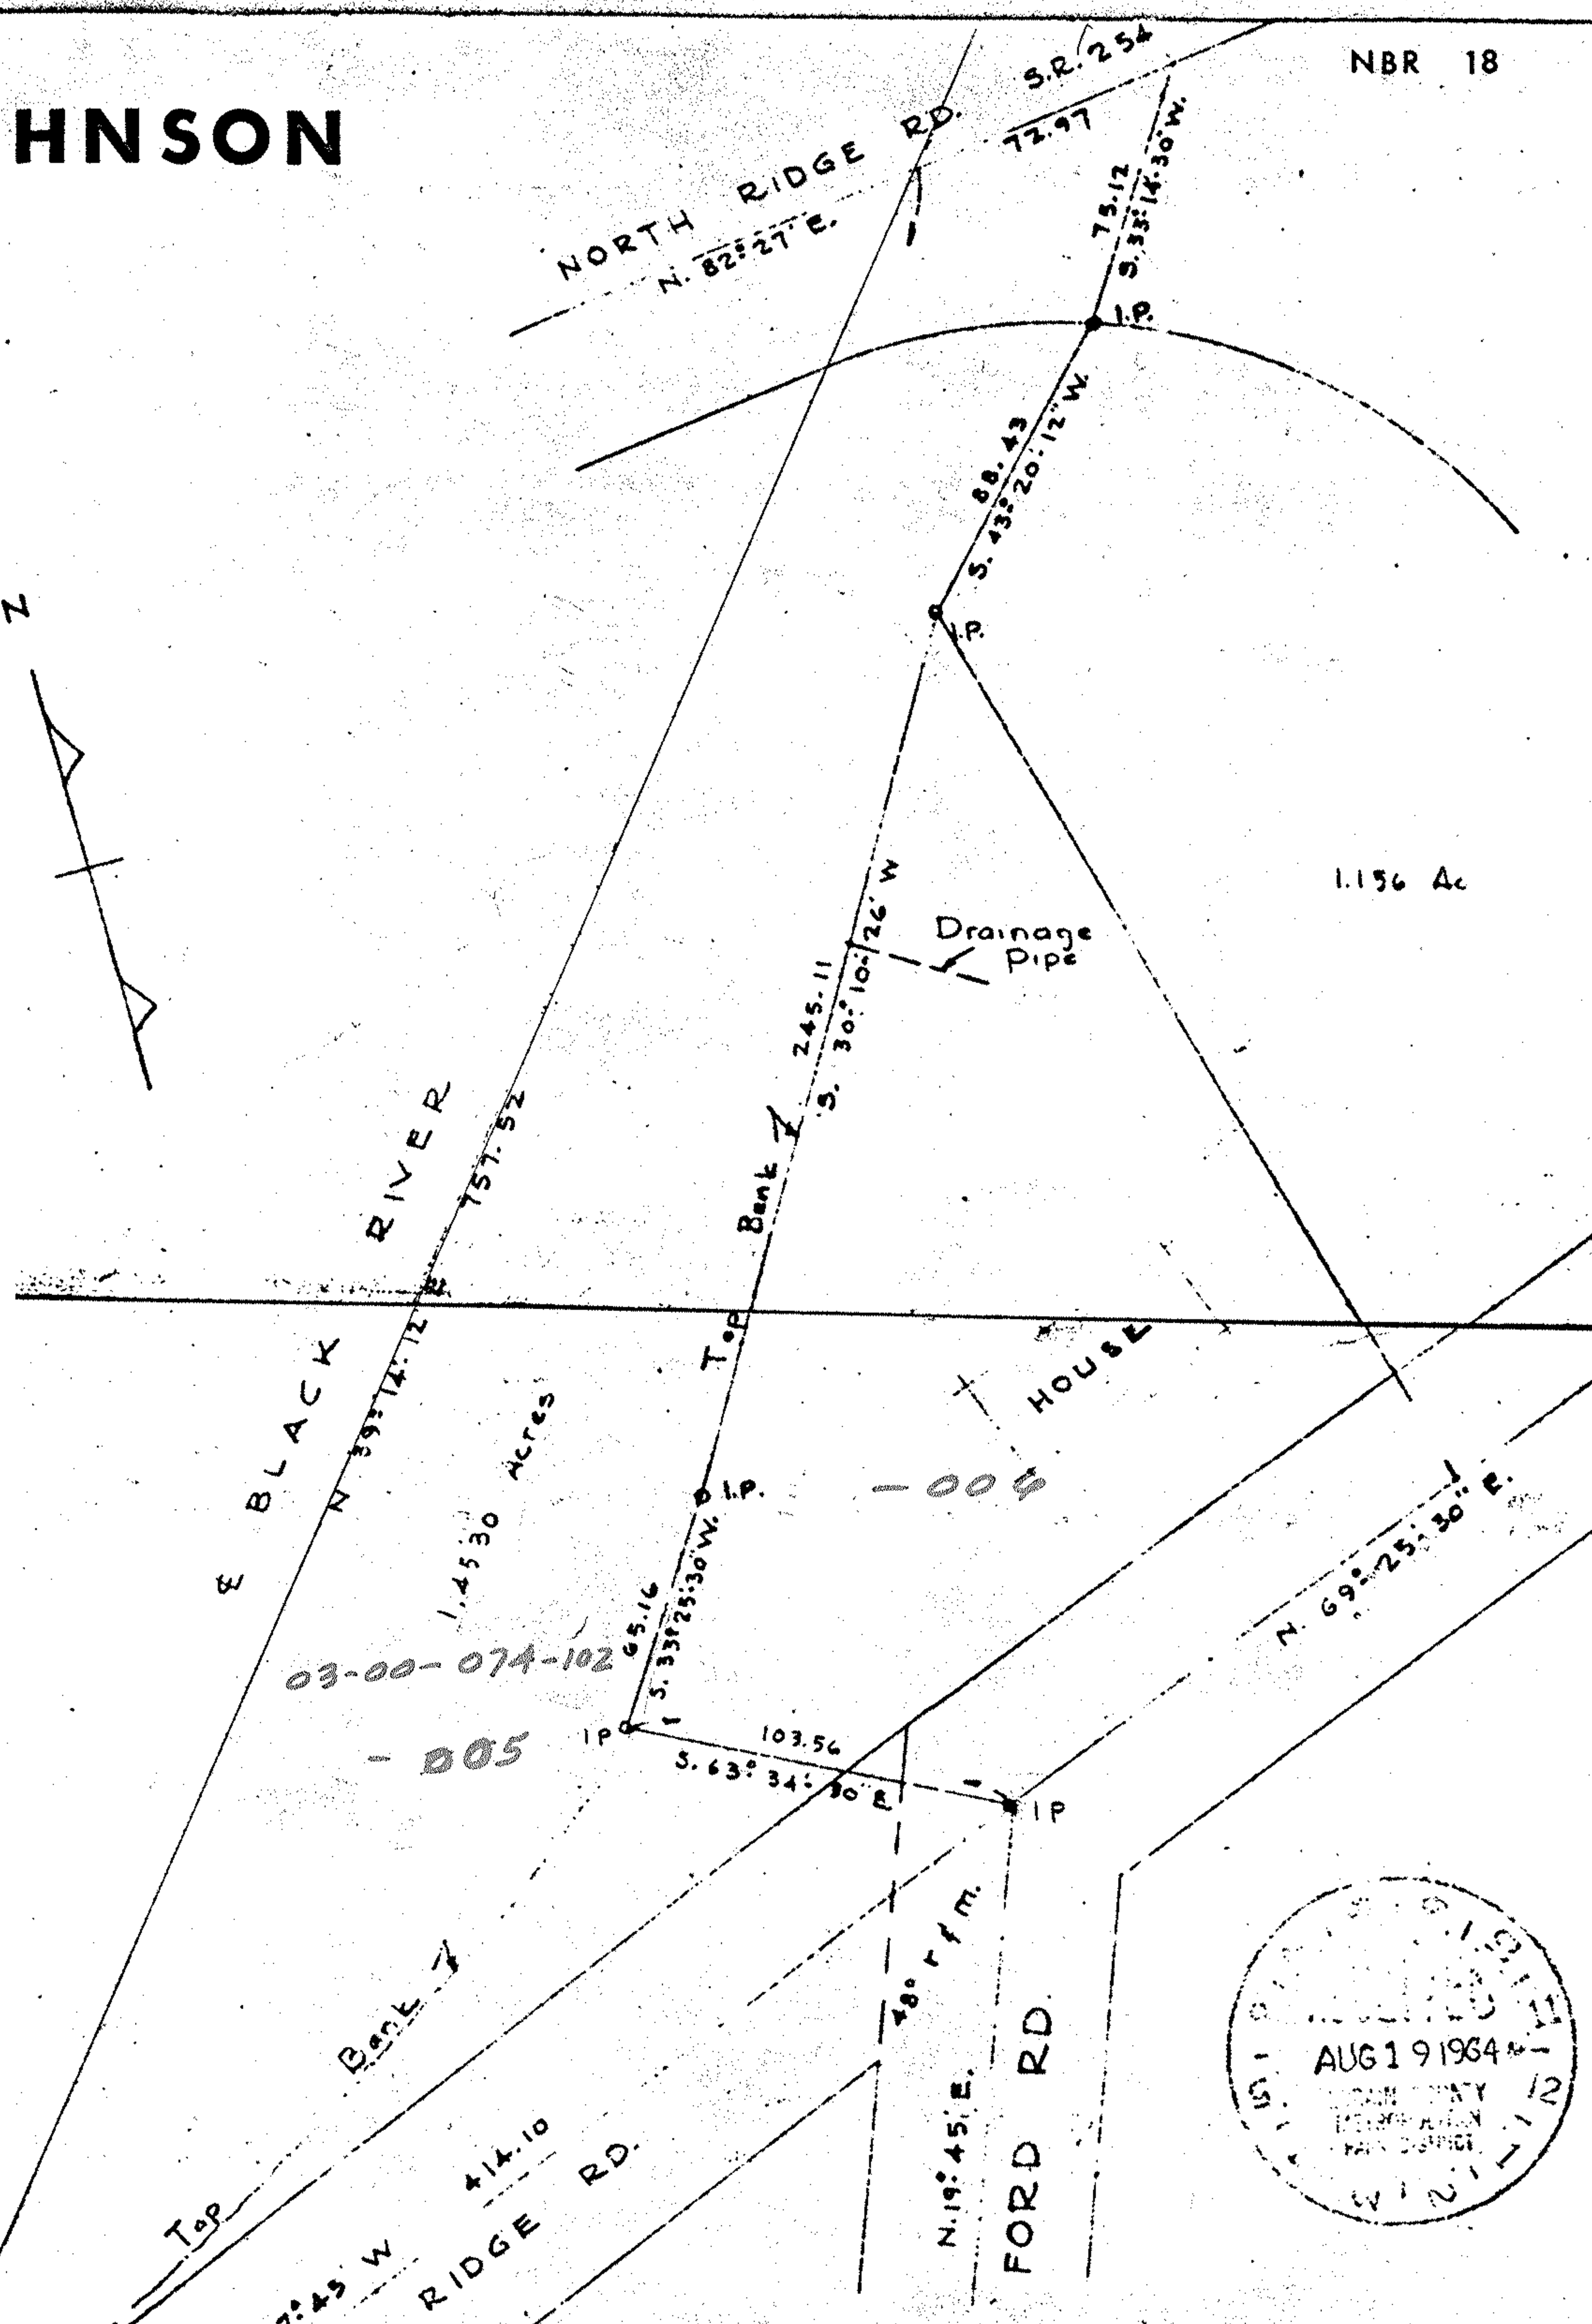

1.156 Ac

E BLACK RIVER

NORTH RIDGE RD.
N. 82° 27' E.

S.R. 254

S. 43° 20' 12" W
88.43

73.97
73.12
S. 33° 14' 30" W

Drainage Pipe

HOUSE

1.4530 Acres

03-00-074-102

005

S. 63° 34' 30" E
103.56


N. 69° 25' 30" E.

Bank


TOP

48' r.f.m.

FORD RD.
N. 19° 45' E.

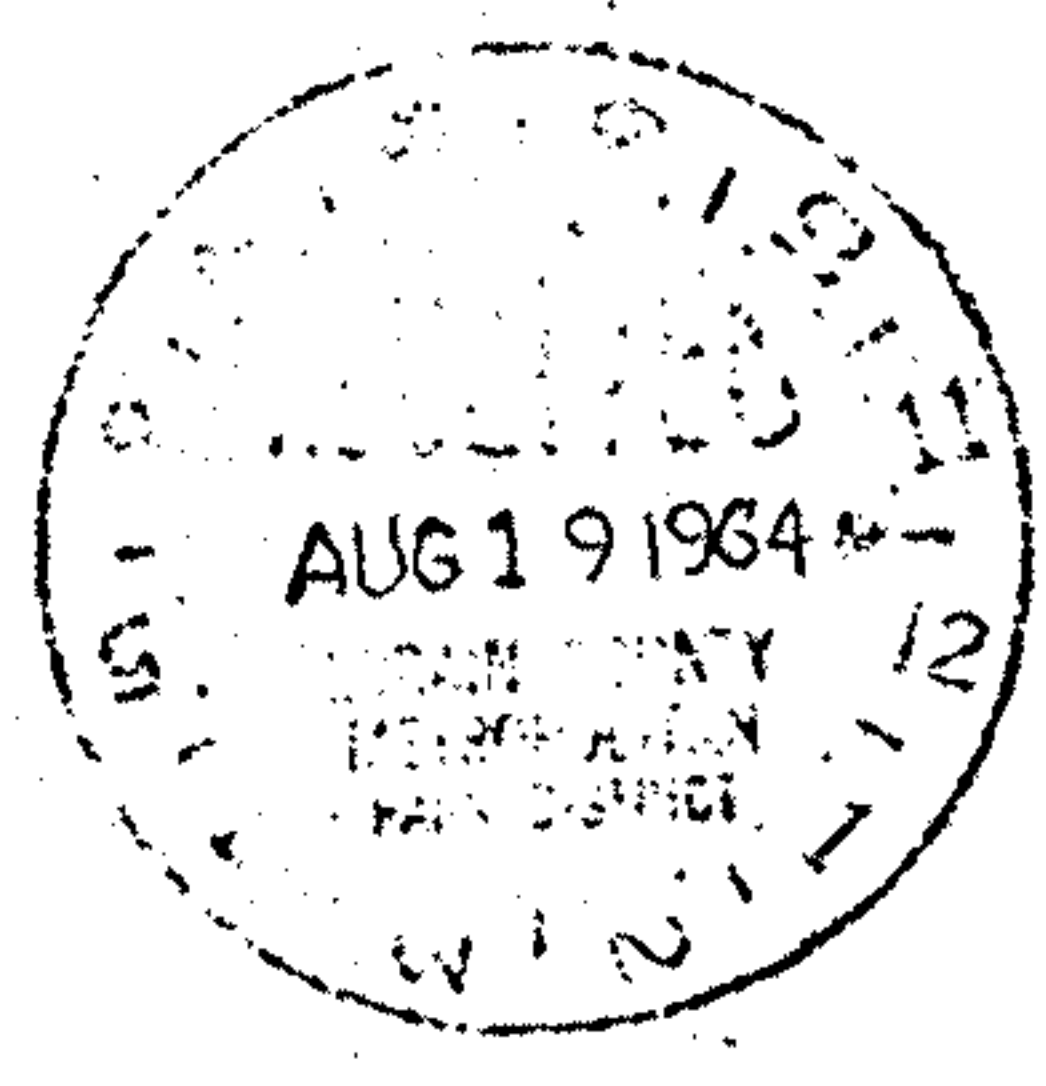

SURVEY FOR WADE JOHNSON
 PART OF O.L. 74 SHEFFIELD TWP.
 SHEFFIELD VILLAGE, LOR. CO., OHIO
 SCALE 1"=50' JUNE 1964
 LAUNDON & HUFFMAN SURVEYORS

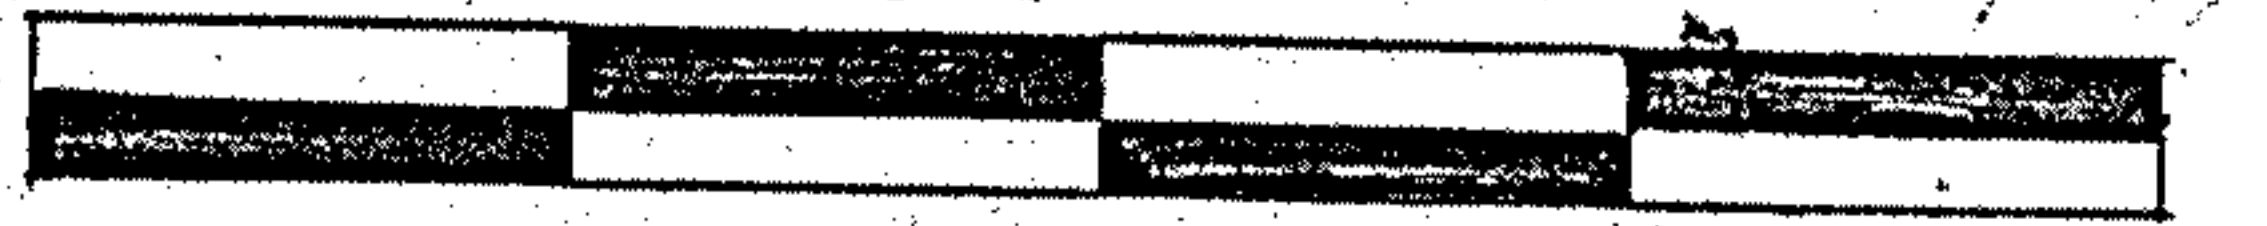

0 100 200

71

NBR-18