

6-31



06-23-018-000

NBR 34

P.P.N. 06-23-018-000-???

MAP P9 6-31

43739

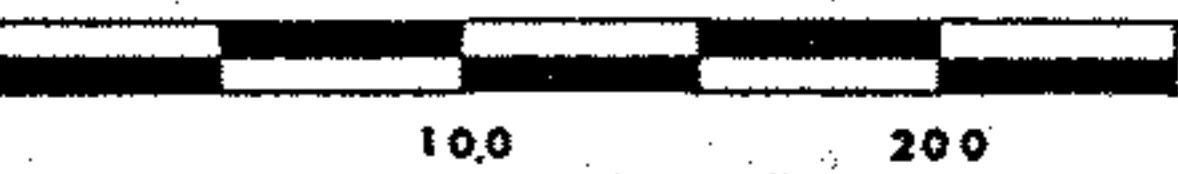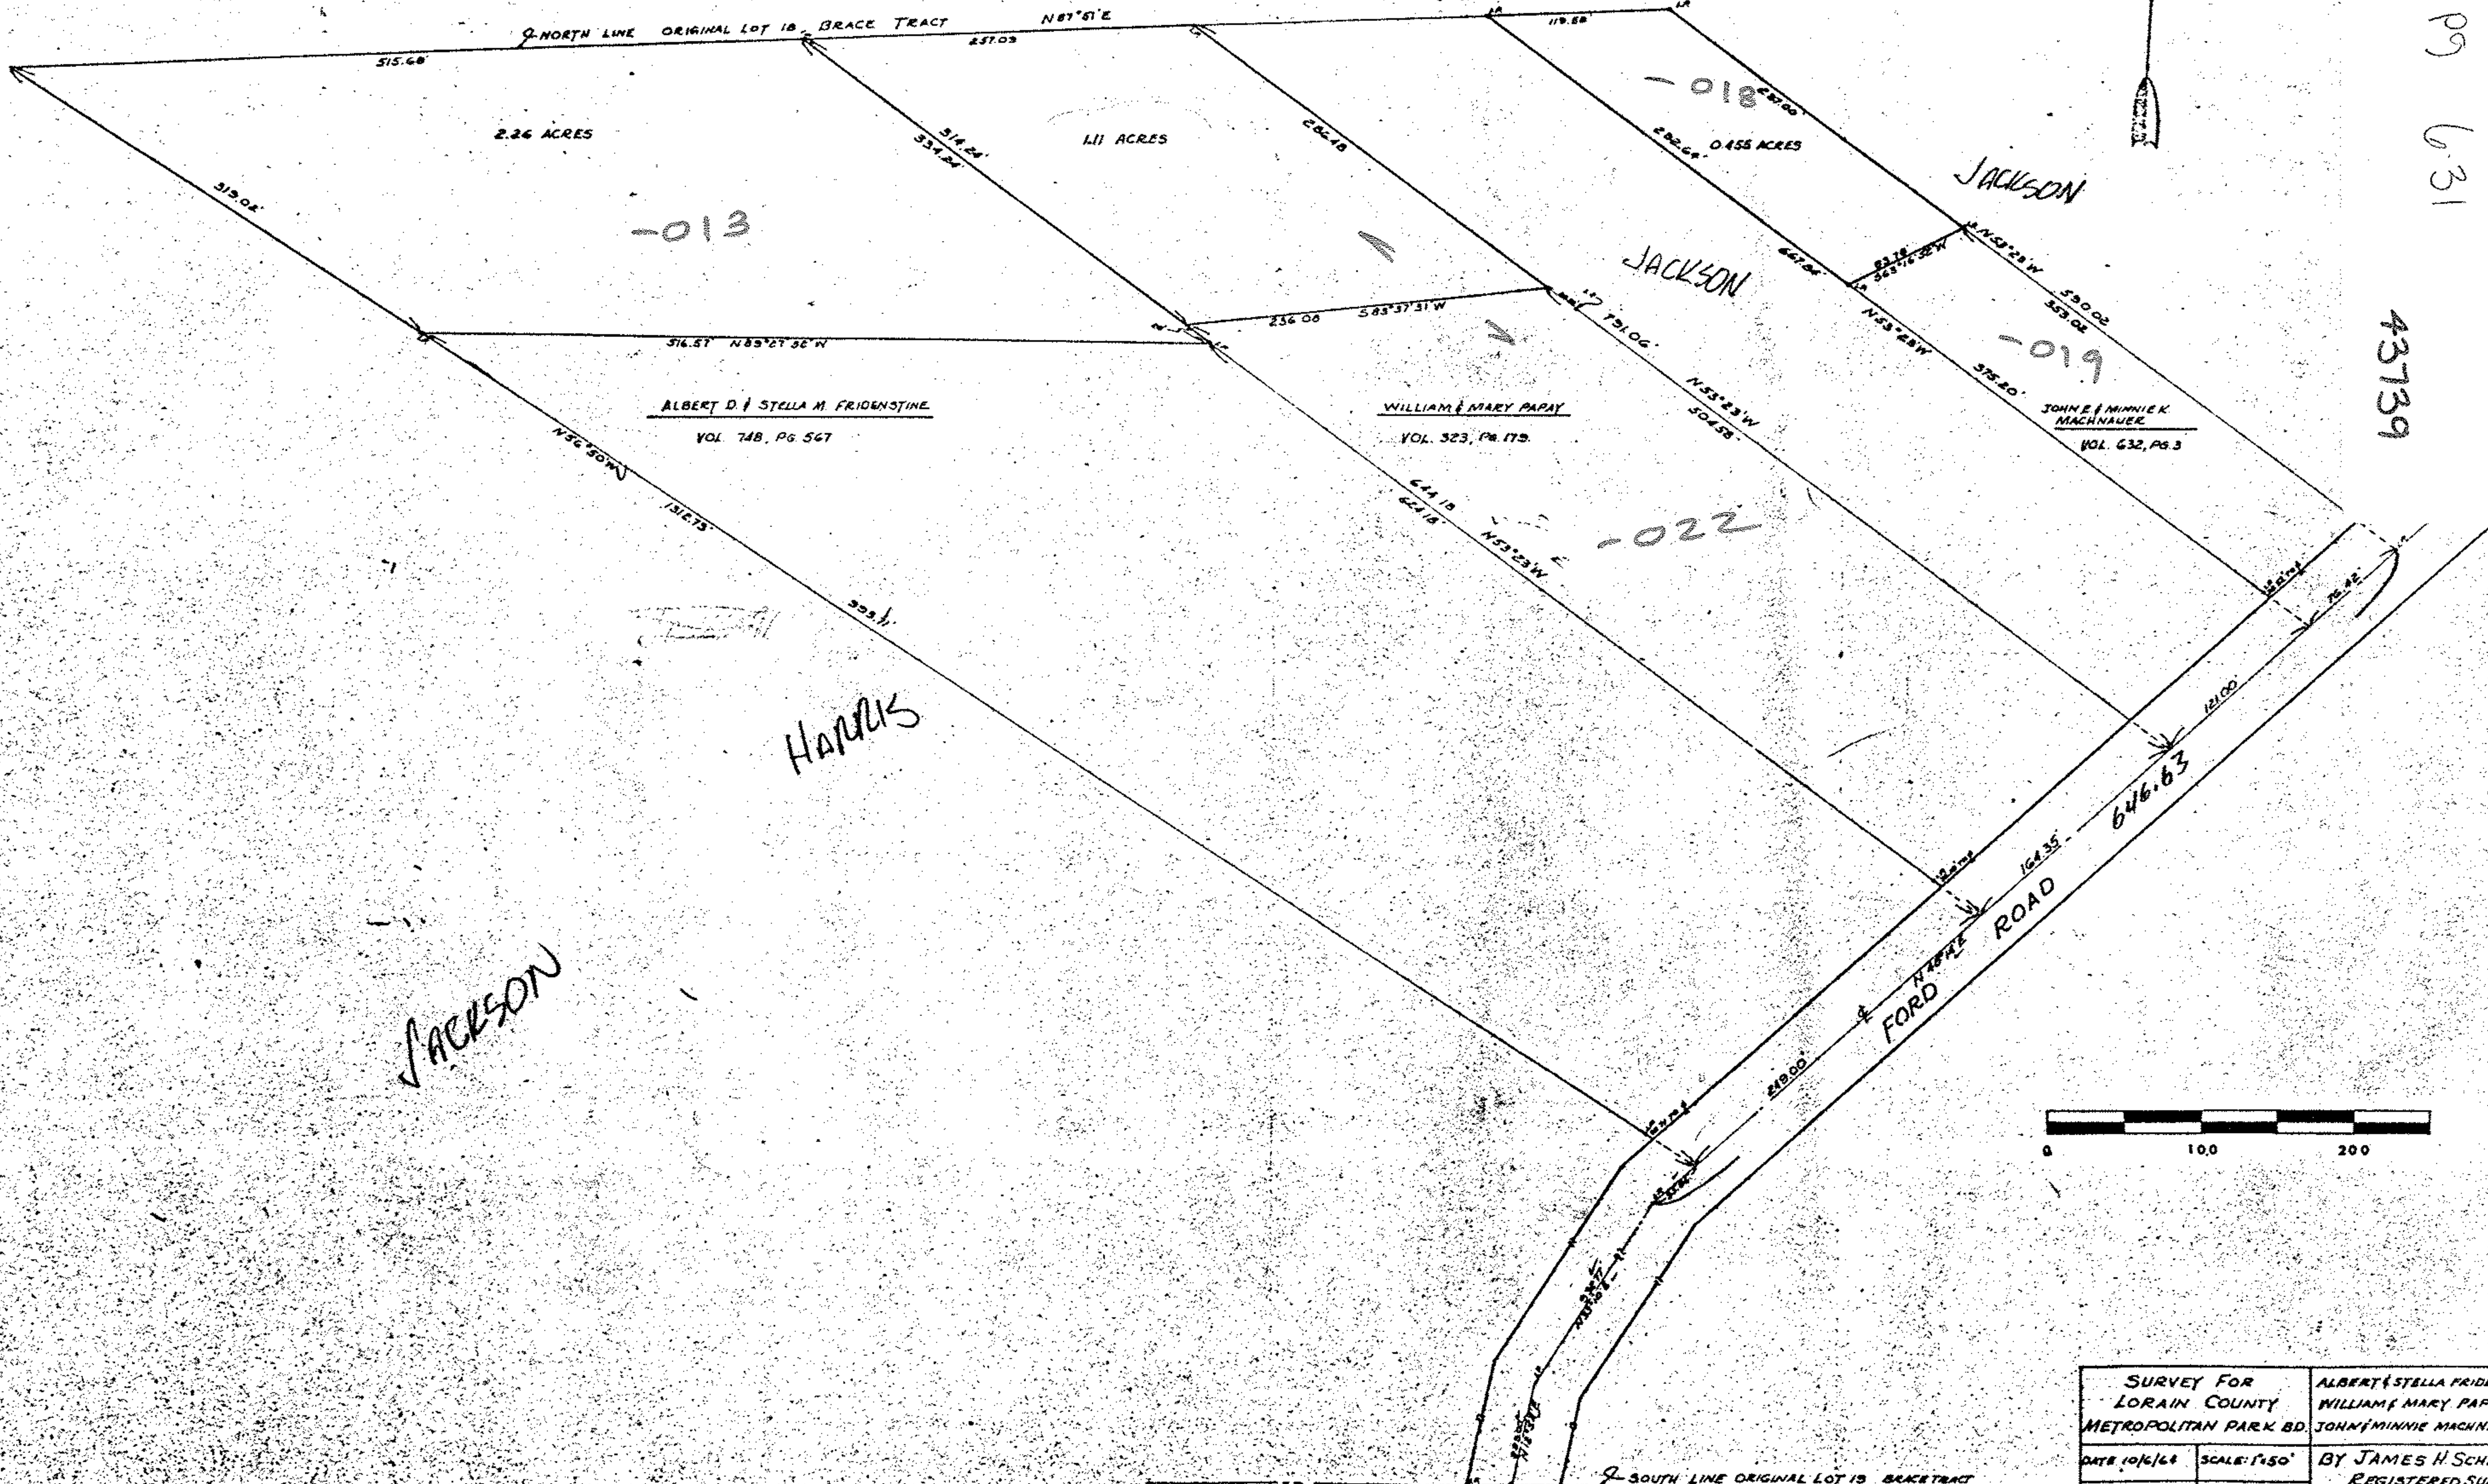

SURVEY FOR LORAIN COUNTY METROPOLITAN PARK BD.		ALBERT & STELLA FRIDENSTINE WILLIAM & MARY PAPAY JOHN & MINNIE MACHAUER	
DATE 10/6/64	SCALE: 1"=50'	BY JAMES H. SCHMIDT	SHEET
DRAWN JKS	CHKD. ---	REGISTERED SURVEYOR	1 OF 1
		307 ROBINSON BLDG. ELYRIA, O.	

46