


5-00-004-102-007
5-00-004-102-051
5-00-004-102-052
5-00-004-B

North

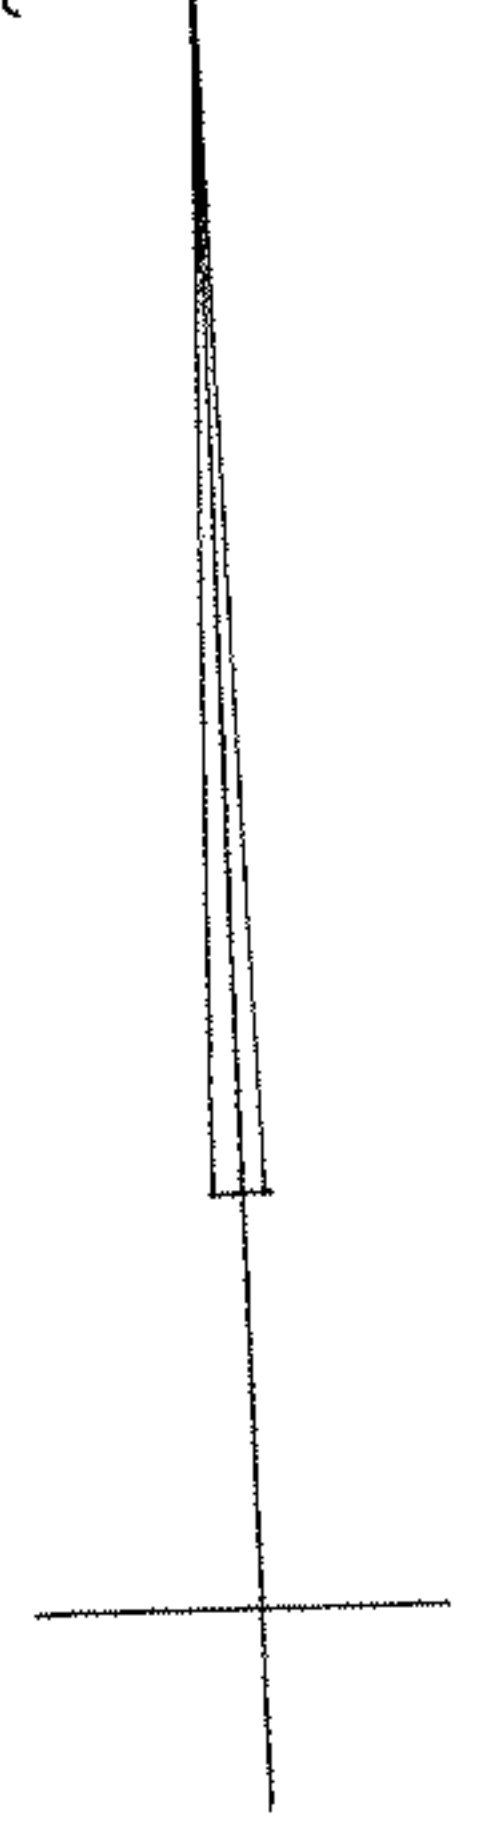

THE ERIE DEVELOPMENT CO.
Vol. 659 Pg. 159

N. 2°-50' E. 947.65

632.65

I.P. Set

100.0

315.0

.7223 Ac.

I.P. Set

315.0

3.9892 Ac.

I.P. H.

25.0

N. 88°-51' W.

352.41

S. 2°-40'-30" W.

S. 2°-48' W. 599.65

I.P. H.

200.85
S. 88°-42' E.

I.P. H.

I.P. H.

100.0

S. 89°-51' E.

124.70

I.P. H.

25

I.P. Set

MILAN AVENUE 60'

GEO. & ELLA VOLLMEER
Vol. 441 Pg. 251

LOUIS J. HELLER
Vol. 180 Pg. 141

WHITNEY & JULIA ANN TARRY
Vol. 541 Pg. 369

SURVEY FOR
KATIE KROK
PART OF O.L. 4
IN
VILLAGE OF AMHERST
STATE OF OHIO
COUNTY OF LORAIN
SCALE 1"=60'
T.W. LAUNDON
REG. SURVEYOR
JULY, 1957

PPN 05-00-004-102-007
051
052

MAP PG 5-00-004-B 43746

CHARLES A. & EVA ALEXANDER
Vol. 221 Pg. 166