


05-00-033-000-004
 5-00-032-A
 5-00-033-A

MAP P5 5-00-032A
 5-00-033-A
 42762

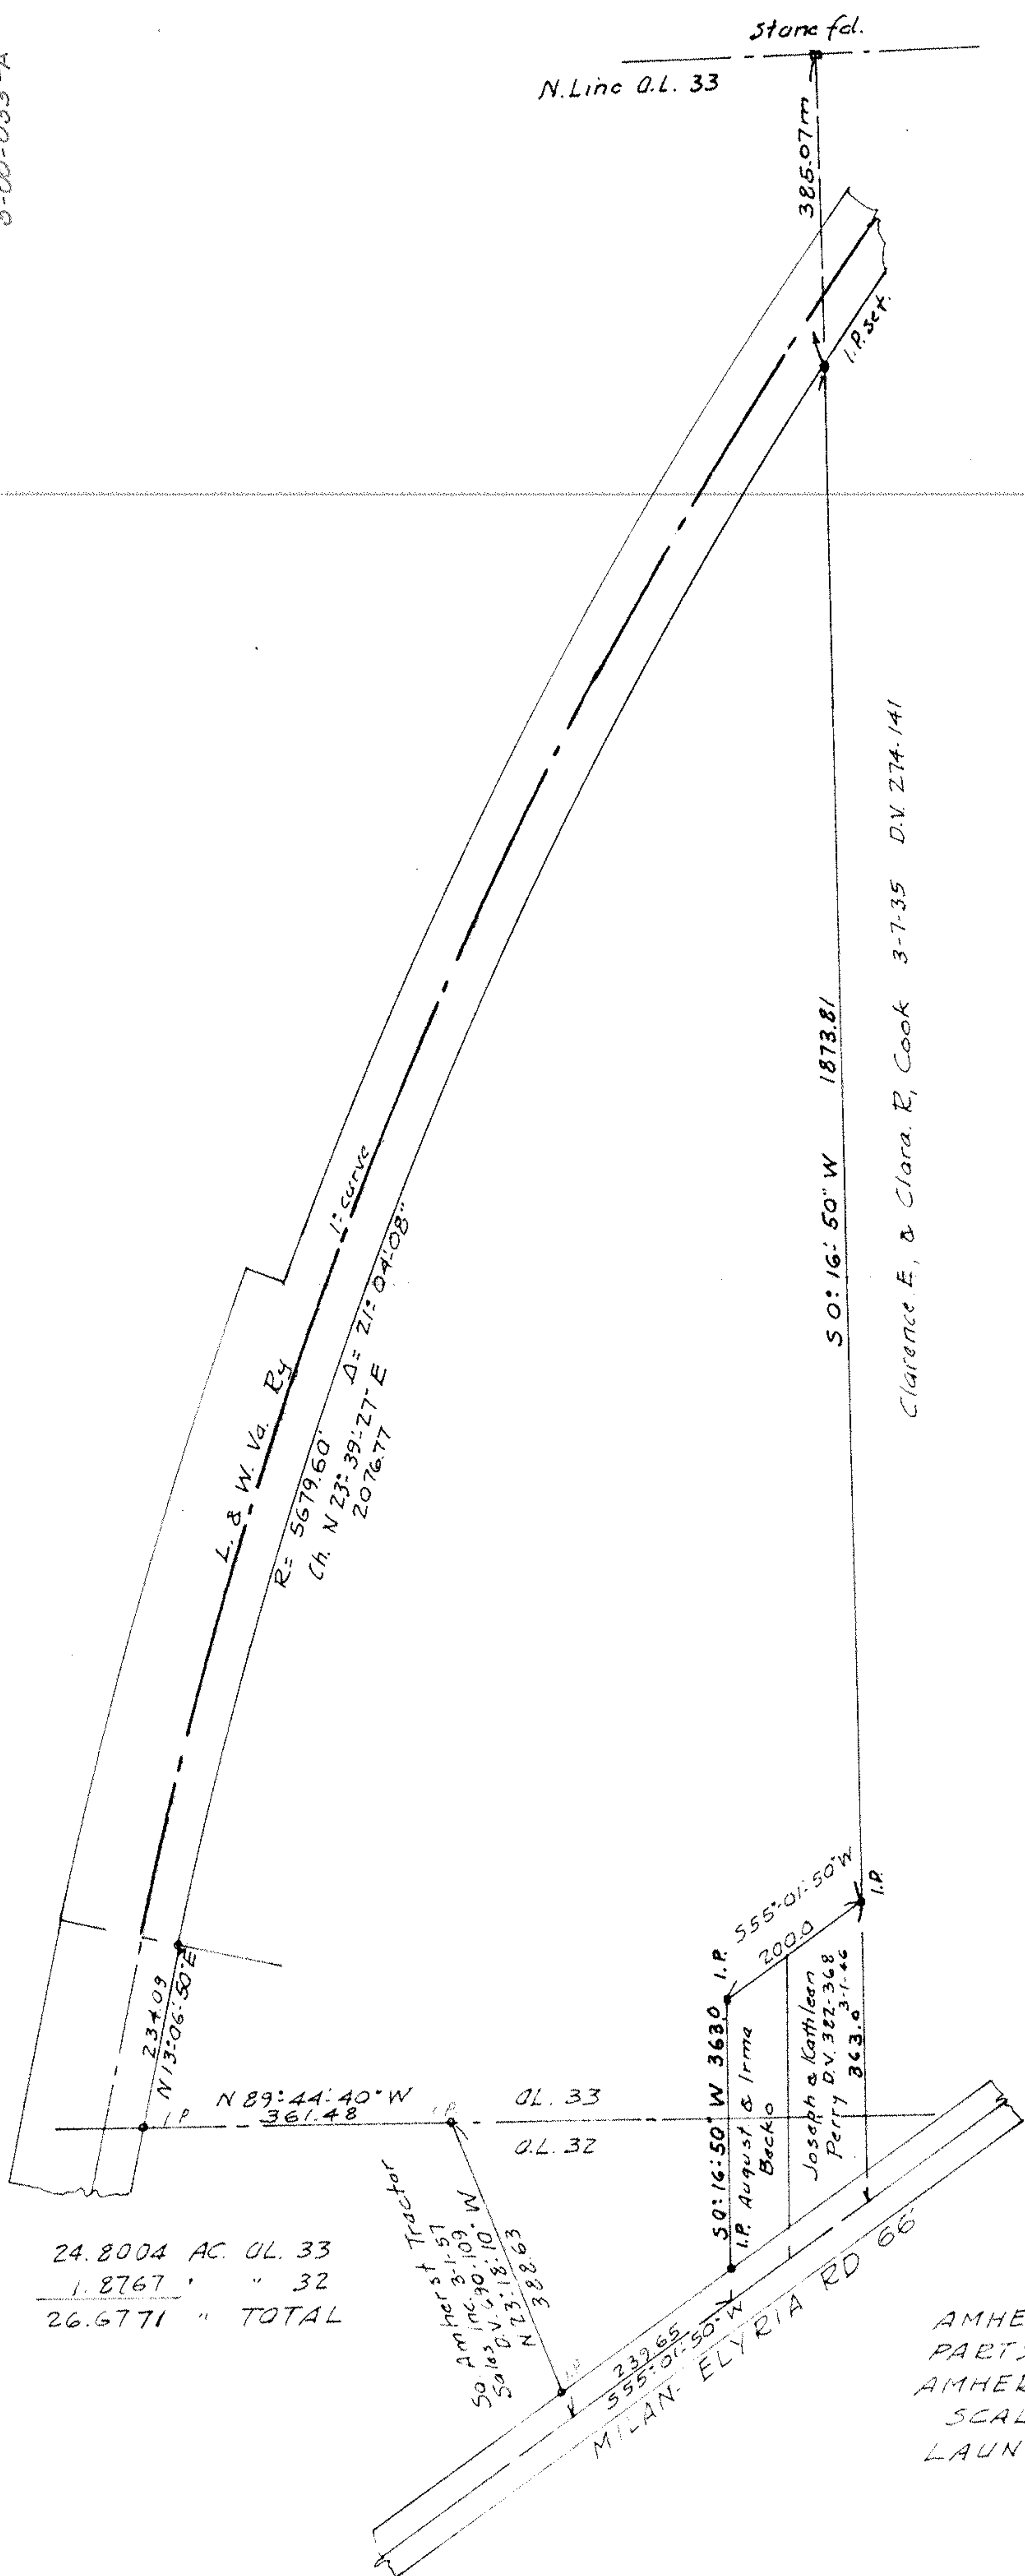

24.8004 AC. O.L. 33
 1.8767 " 32
 26.6771 " TOTAL

Amherst Tractor
 50 Inc. 3-1-57
 Sales V. 630.109.W
 D.V. 63.18.10
 N 73:18:63
 388.63

I.P. August & Irma Backio
 I.P. Joseph & Kathleen Perry
 D.V. 322.368
 3-1-66
 363.0

Clarence E. & Clara R. Cook 3-7-35 D.V. 274.141



SURVEY FOR
 AMHERST MOBILE HOME PARK INC.
 PARTS OF ORIG. LOTS 32 & 33
 AMHERST TR. LORAIN CO. OHIO
 SCALE 1"=200' - OCTOBER 1960
 LAUNDON & HUFFMAN SURVEYORS