


05-00-033-000-004  
 5-00-032-A  
 5-00-033-A

MMP P9  
 500-032-A  
 500-033-A  
 43763

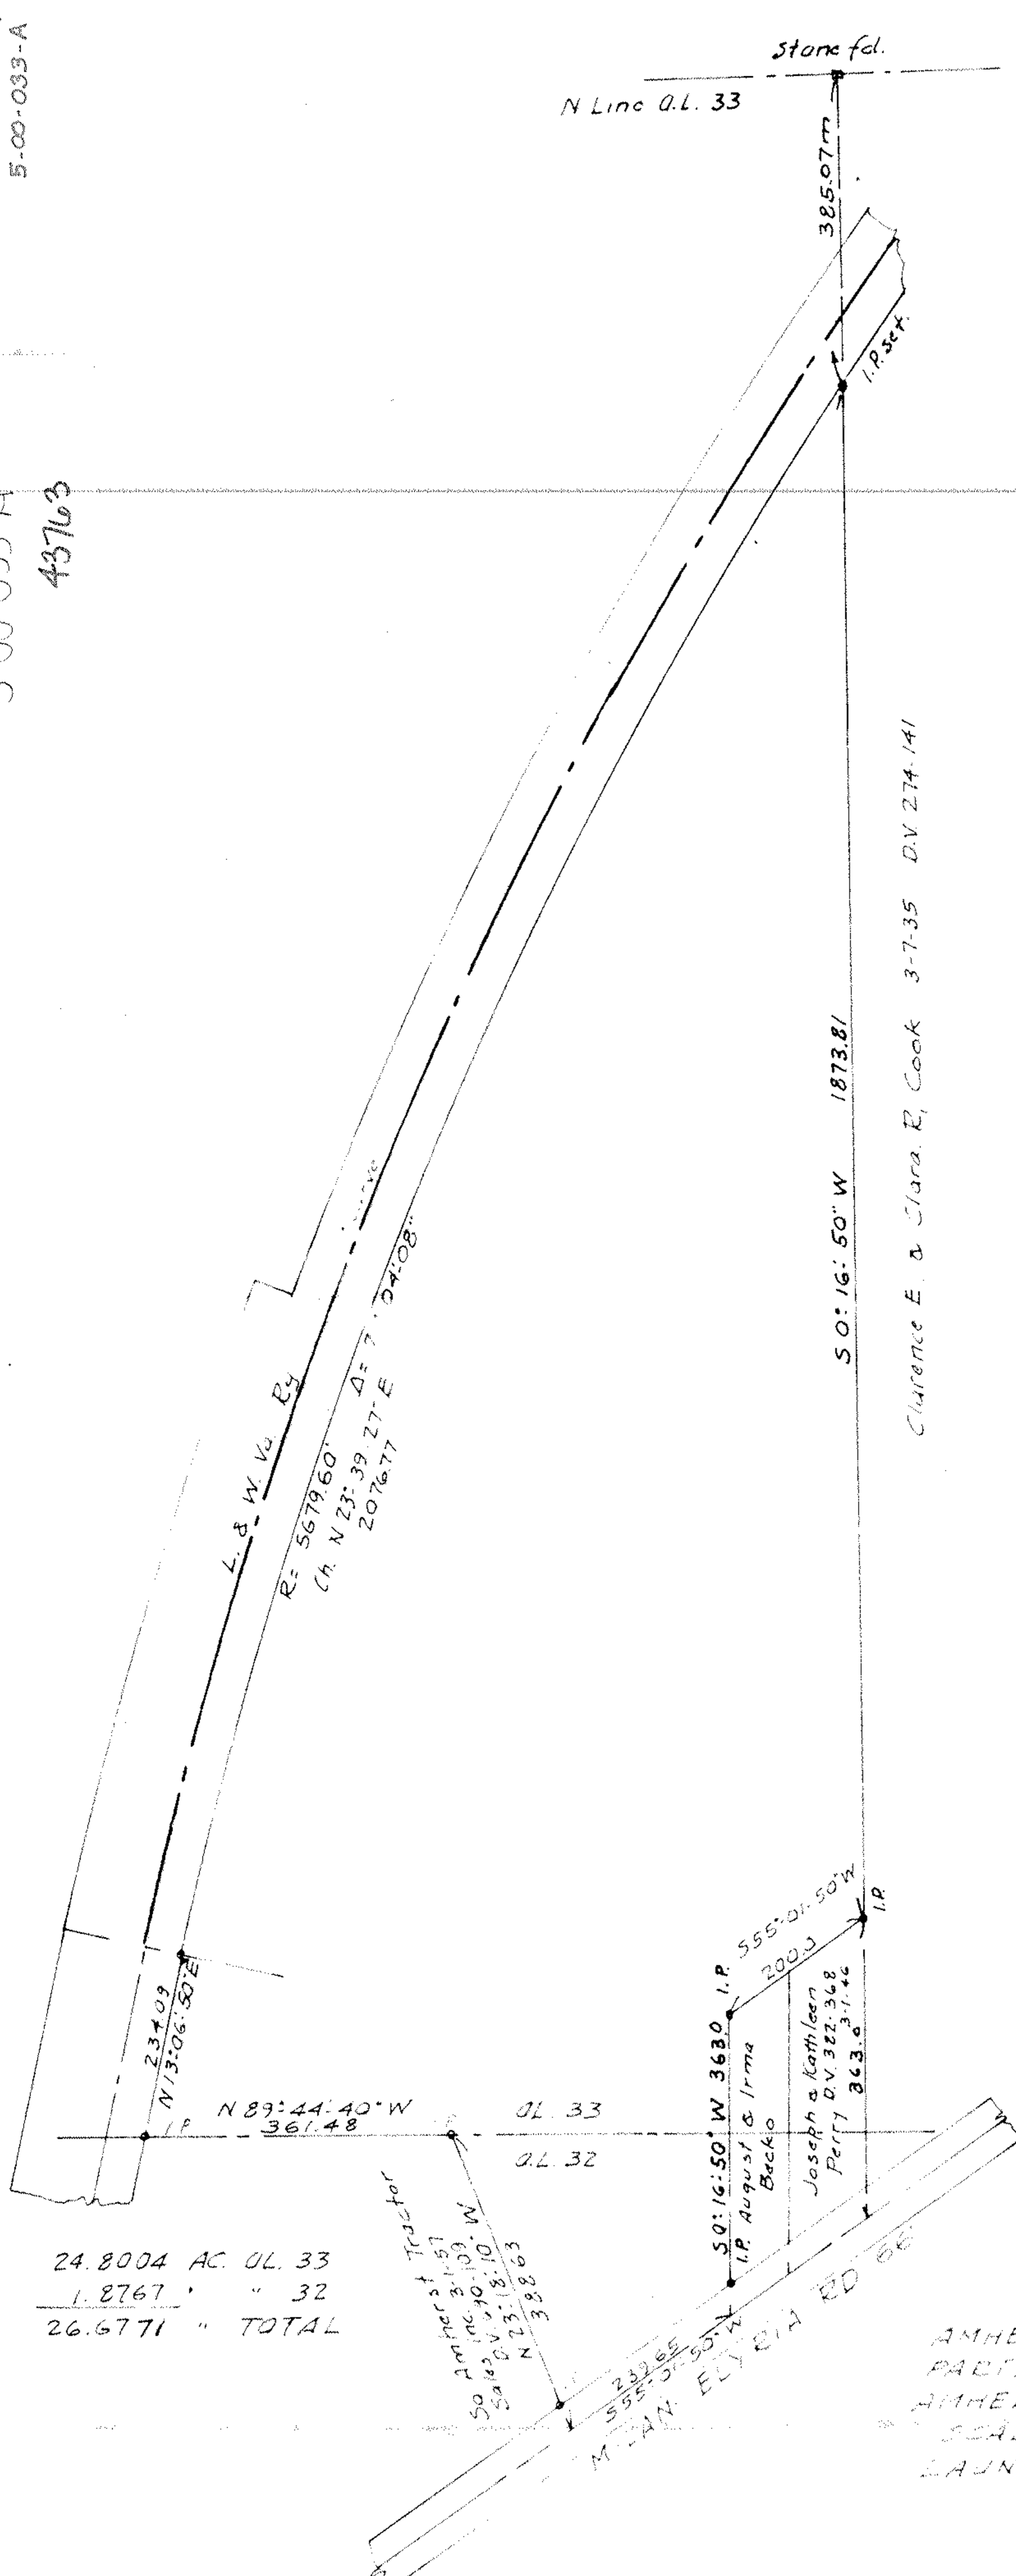

24.8004 AC. O.L. 33  
 1.8767 " " 32  
 26.6771 " TOTAL

Amherst Tractor  
 So Amherst Inc 3-1-57  
 Sale V. 190.10 W  
 N 23:18:10 W  
 388.63

232.65  
 S 55:01:50 W  
 I.P. August & Irma Backo  
 Joseph & Kathleen Perry D.V. 322.348  
 200 J  
 363.63-1.46  
 I.P.

S 0:16:50 W 1873.81  
 Clarence E. & Clara R. Cook 3-7-35 D.V. 274.141

Stone fd.  
 385.077

N Line O.L. 33

L. & W. V. Ry  
 R=5679.60'  
 Ch. N 23:39:27-E  
 2076.77  
 Δ=7° 04' 08"

234.09  
 N 13:06:50 E

N 89:44:40 W  
 361.48  
 O.L. 33  
 O.L. 32

SURVEY FOR  
 AMHERST MOBILE HOME PARK INC  
 PARTS OF ORIG. LOTS 32 & 33  
 AMHERST TP LORAIN CO. OHIO  
 SCALE 1"=200' OCTOBER 1960  
 LAUNDON & HUFFMAN SURVEYORS