



WM. H. & EVA A. BEAUMONT D.V. 101 PG. 59

S 88° 00' E 2213.07

170 AC.

Isaac. W. Osborne D.V. 86 Pg 40

N 88° 00' W 2090.60

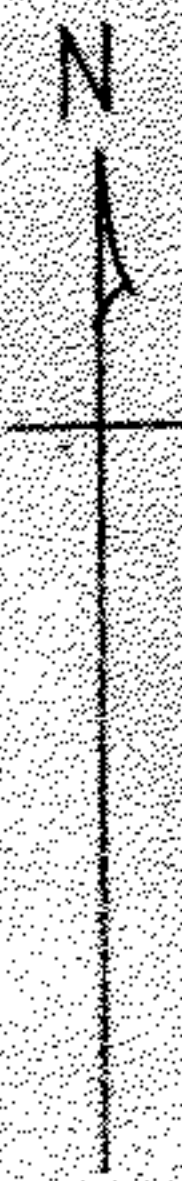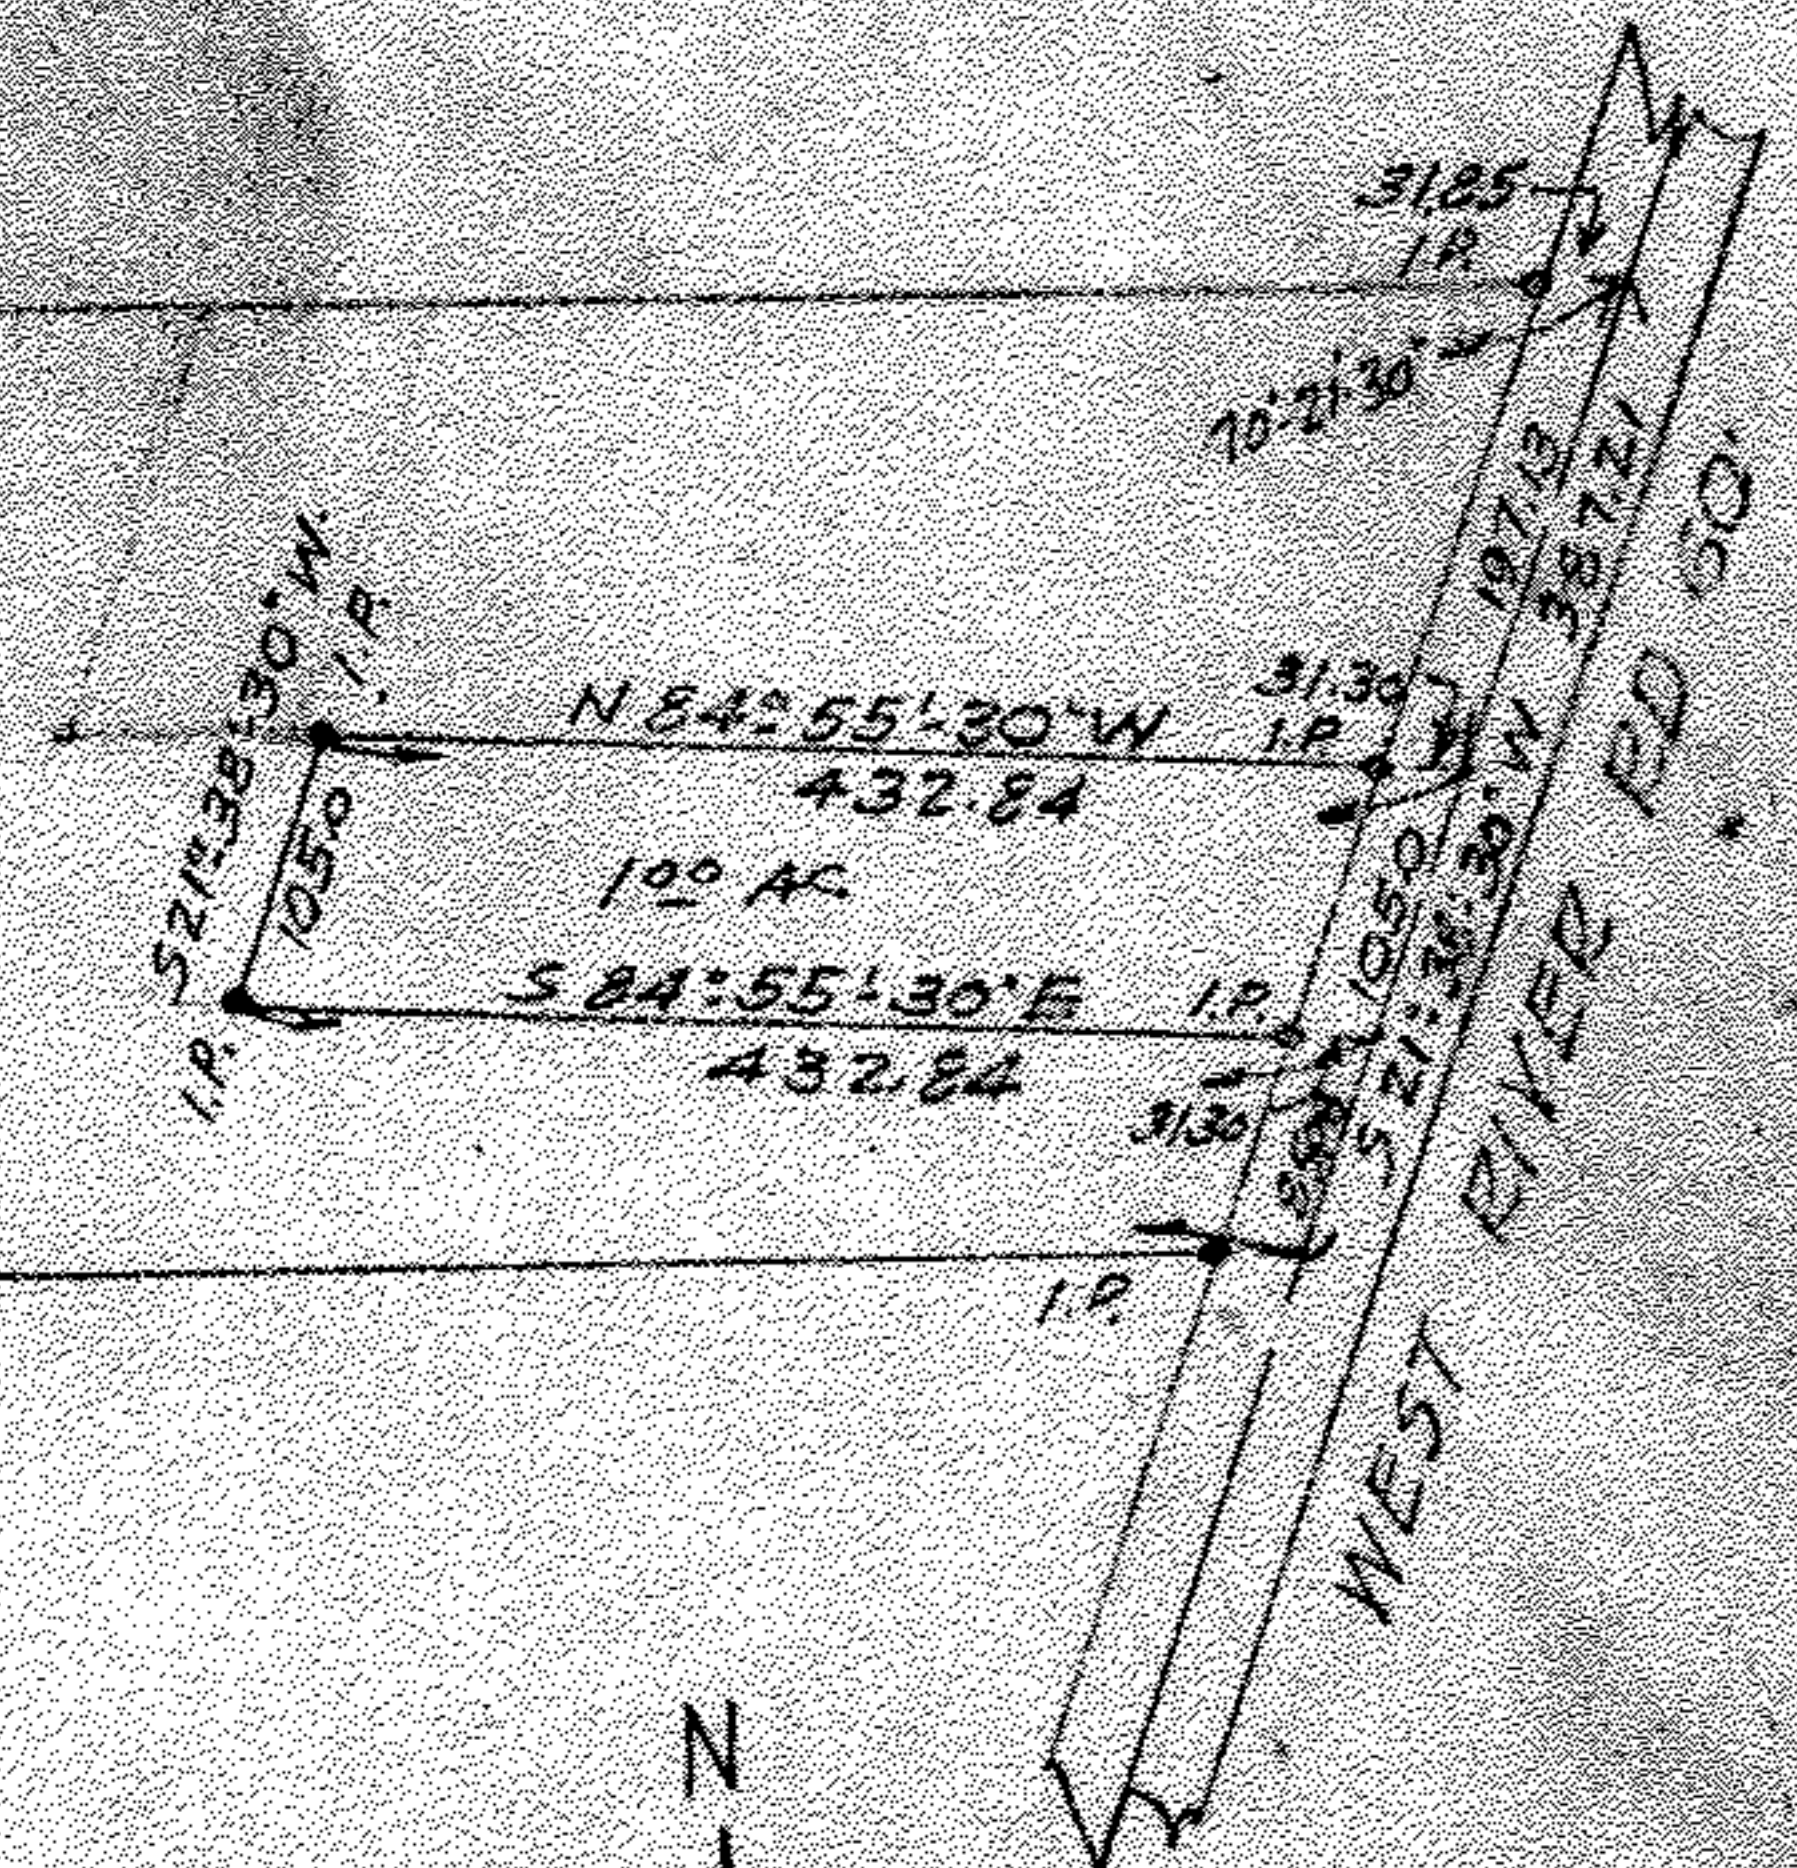

PLAT OF
 PETER & EFFIE, MALATINKA LANDS
 Q.L. 43 COLUMBIA TP. LORAIN CO, OHIO
 SCALE 1" = 200' SEPT. 29, 1951
 SURVEY 16.0 AC. PARCEL. JOHN BEITZ. SEPT. 1936
 " 100 " " T.W. LAUNDON. SEPT. 29. 51

01.58
 01.43

