



12-00-039-B  
12-00-039-000-015  
12-00-022-A

12-00-022-000-001

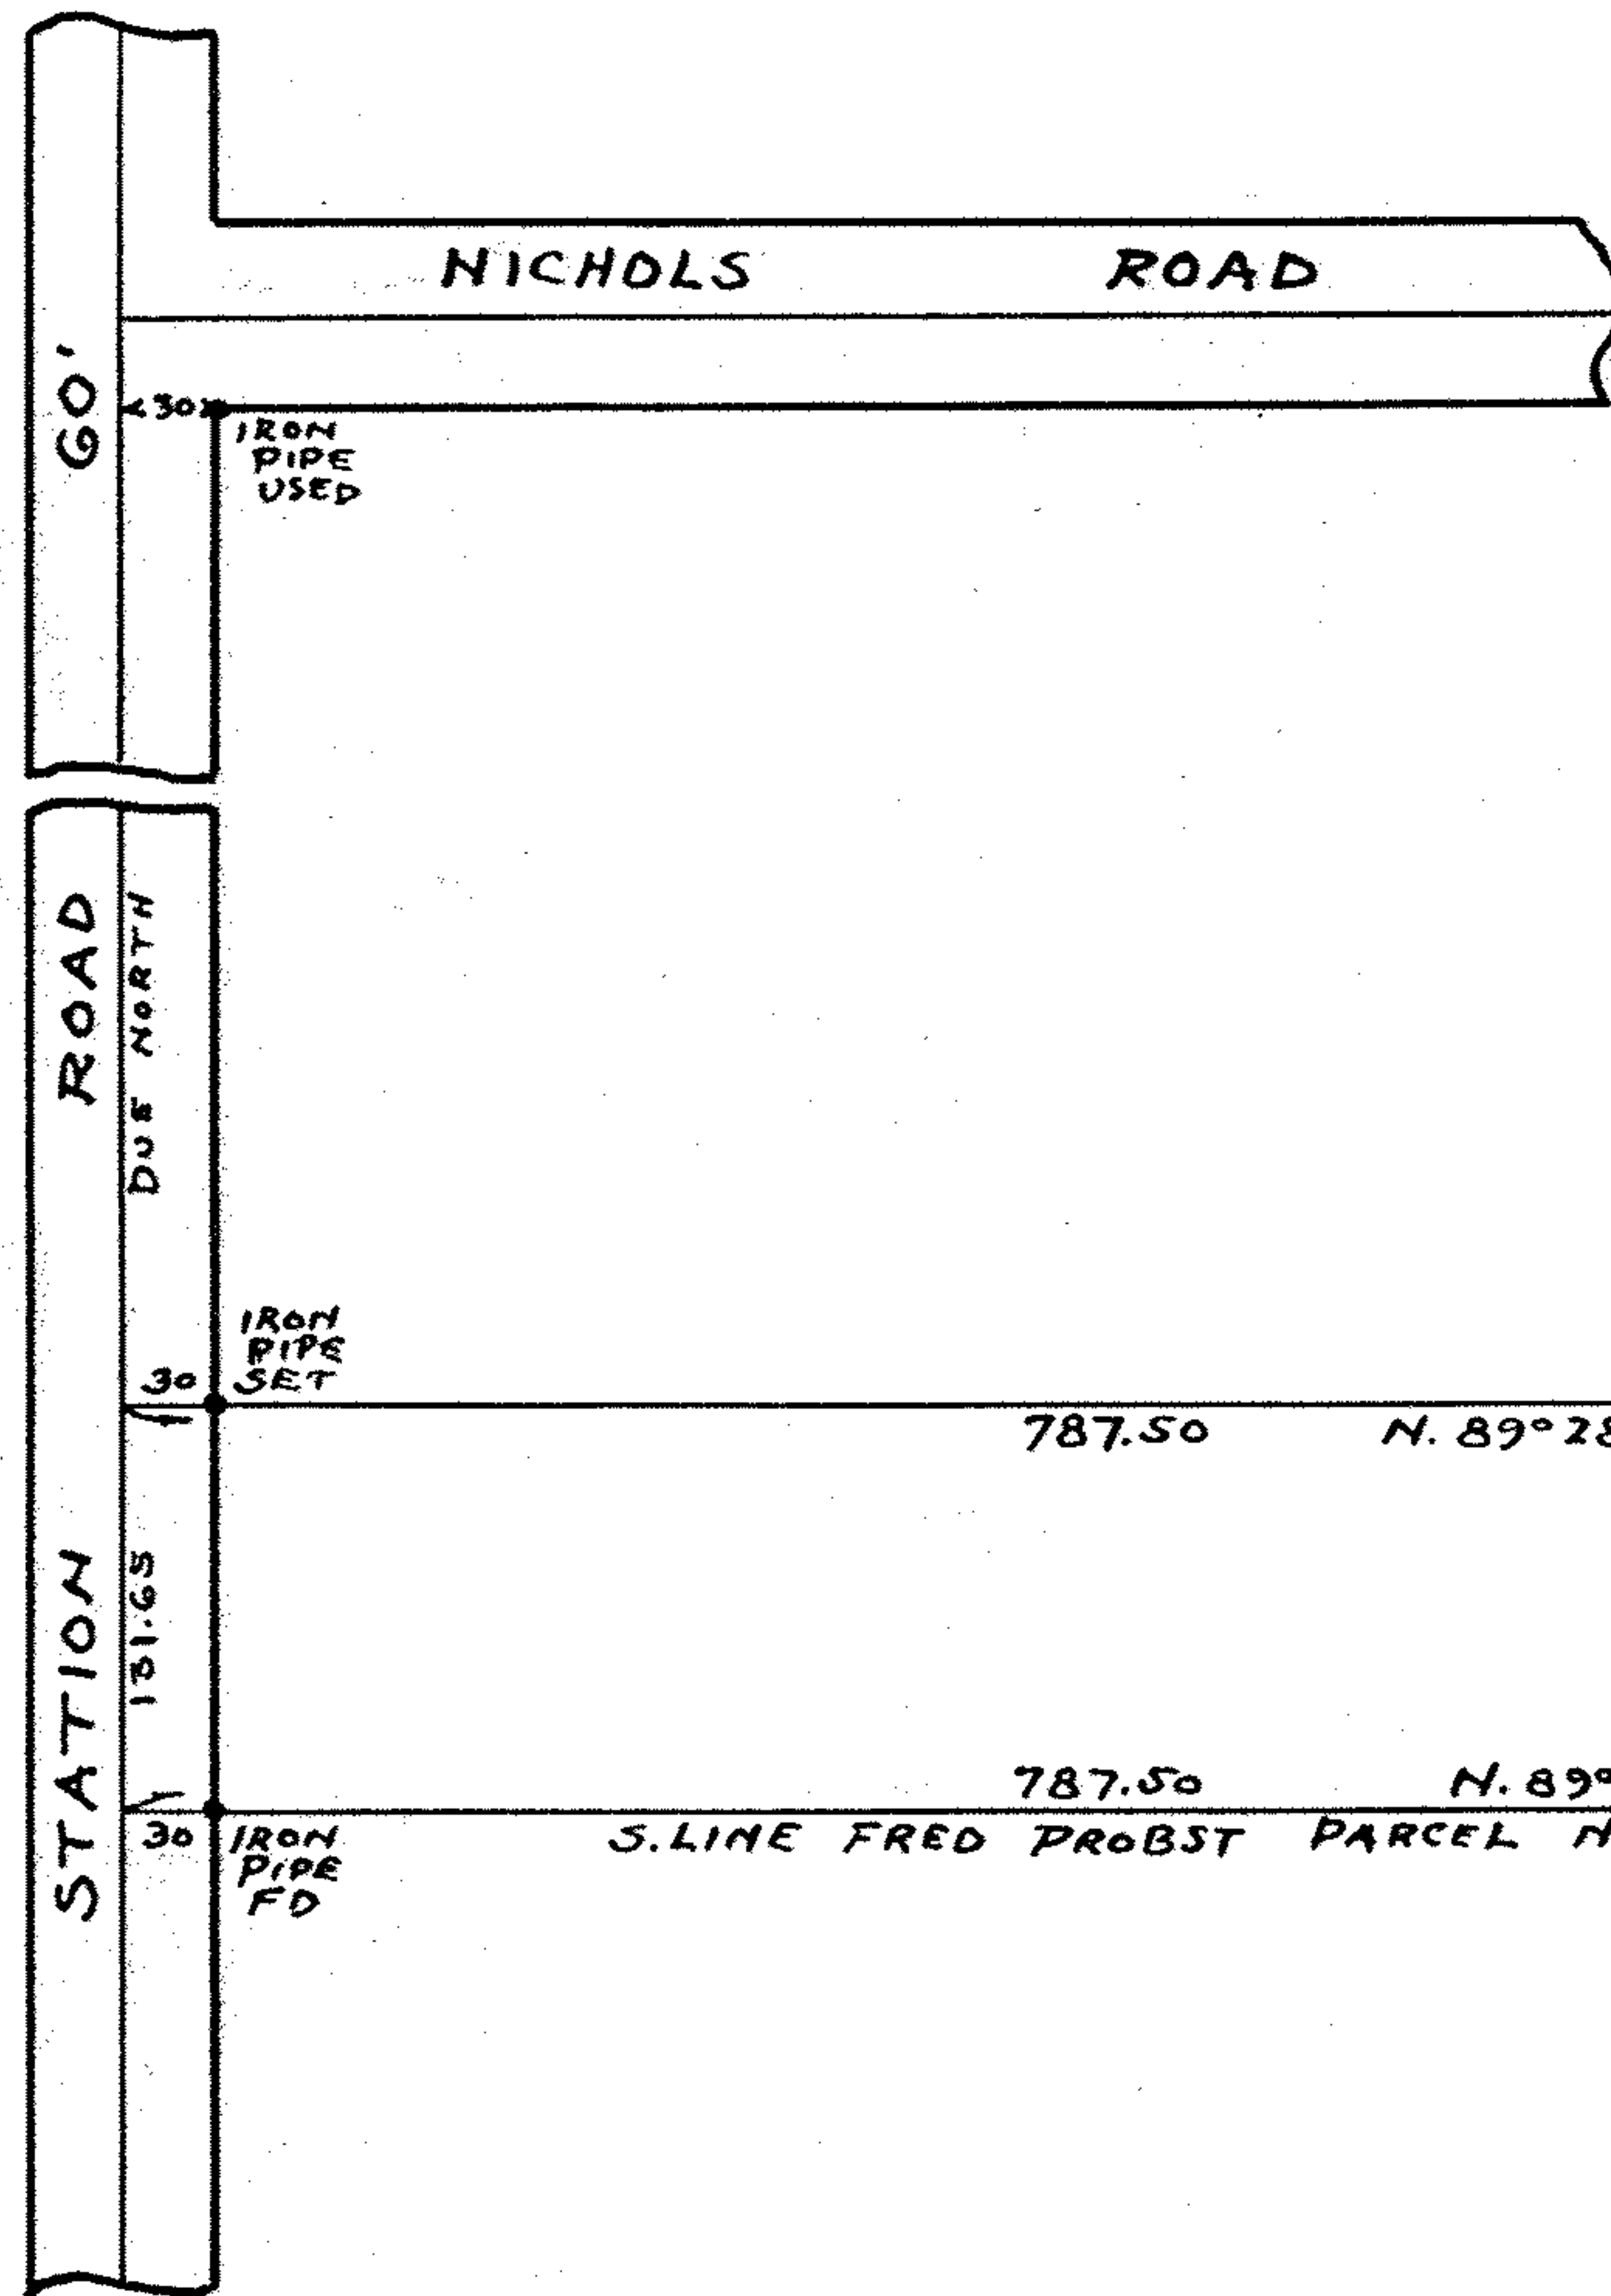

SURVEY  
OF  
3.9571 ACRES  
FOR  
FRED PROBST  
BY  
The Henry G. Reitz Eng. Co.  
By John C. Reitz Sec & Treas.  
SCALE 1"=100' MAY. 1944.

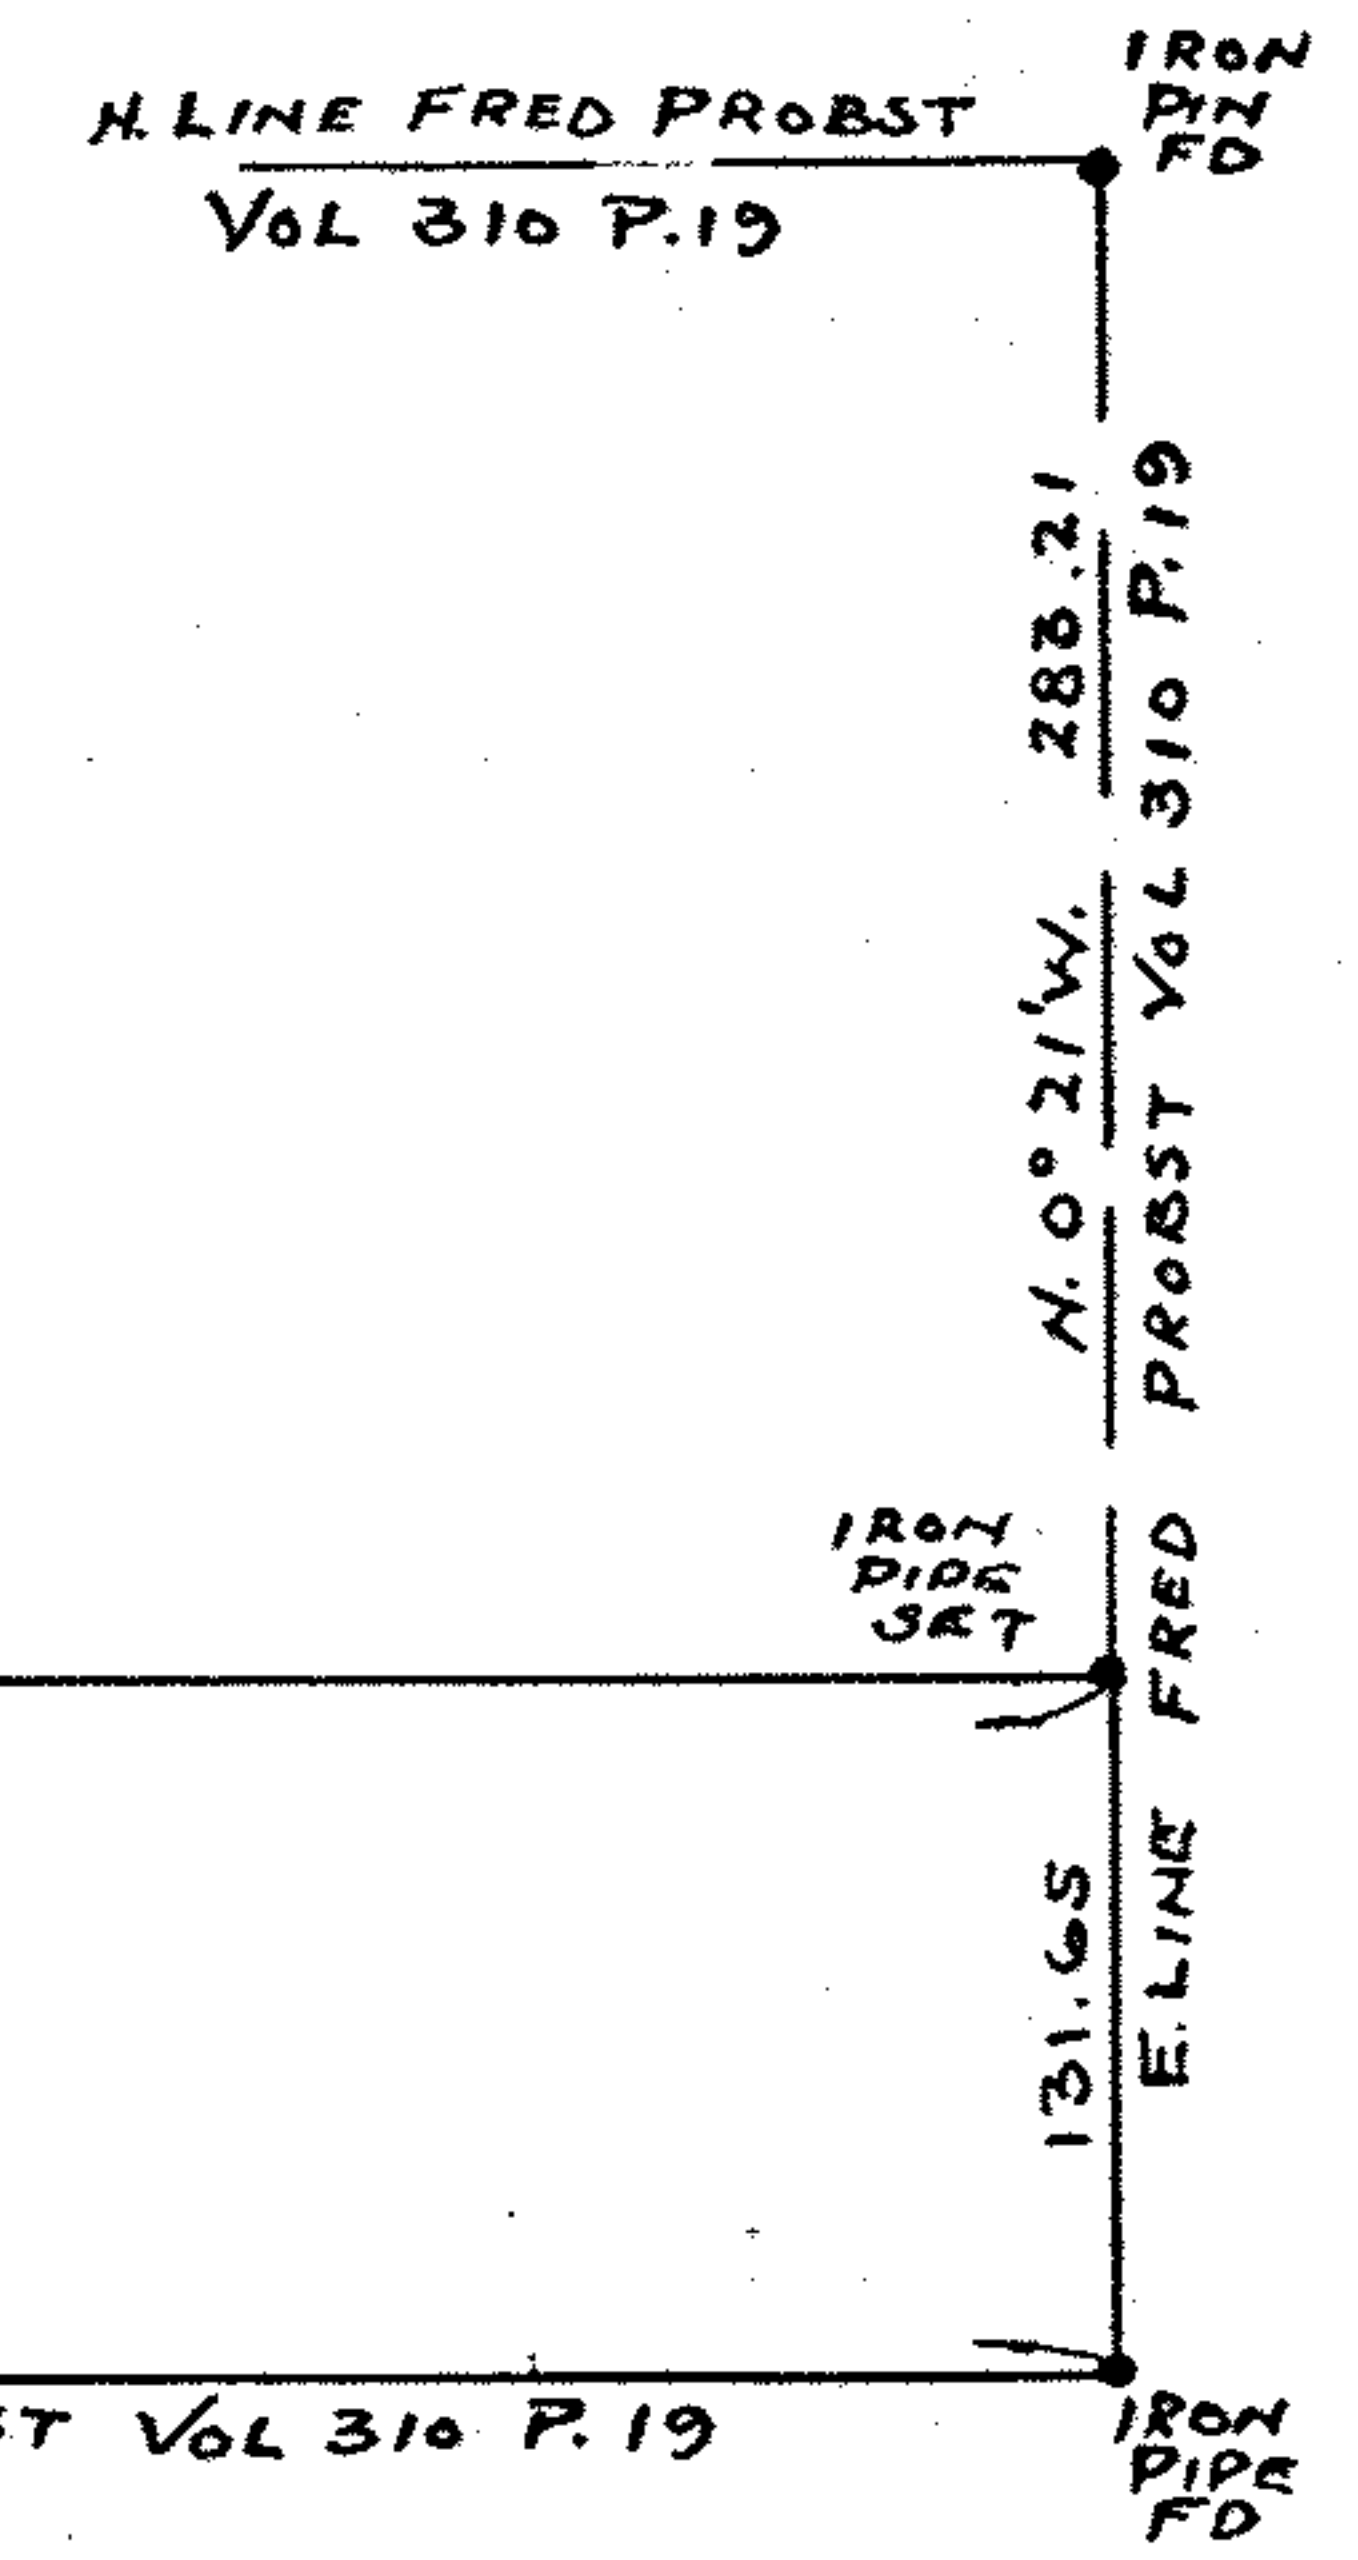

PPN 12-00-039-000-015  
12-00-022-000-001

MAP P5 12-00-039-B  
022-A 43878