
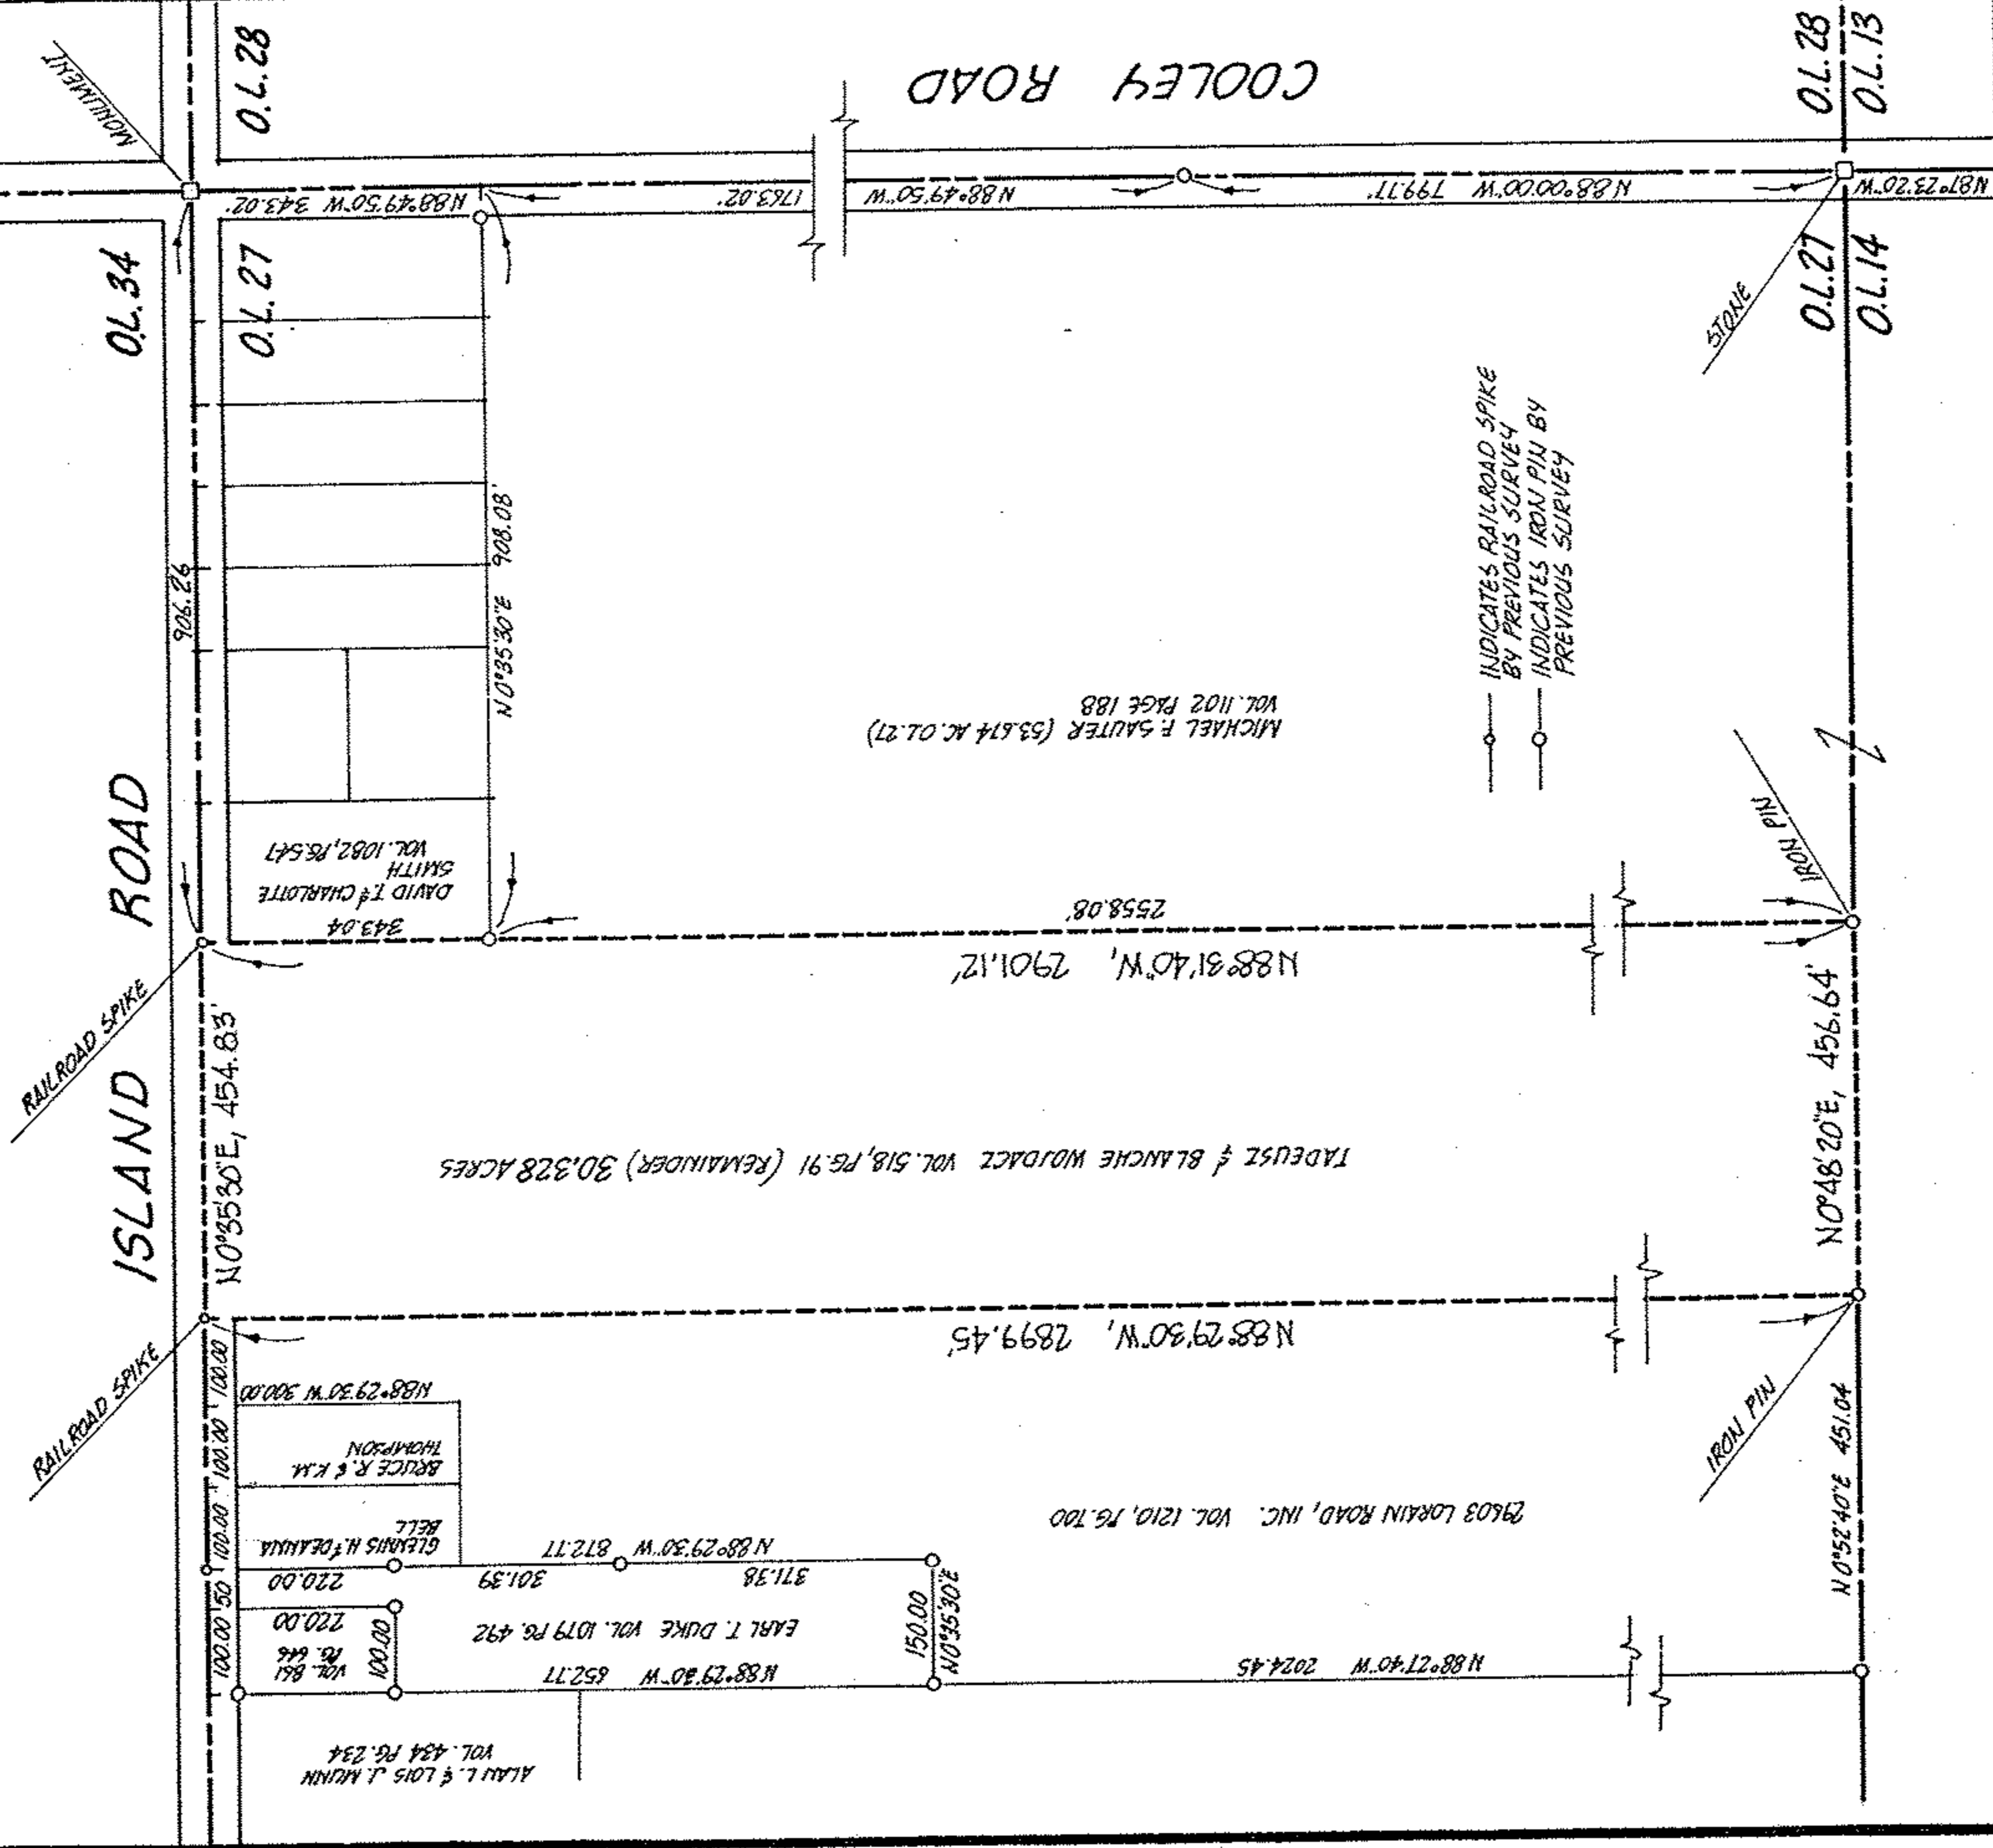


MAP PG 11-00-027-A, B

43890

PPN 11-00-027-000-032

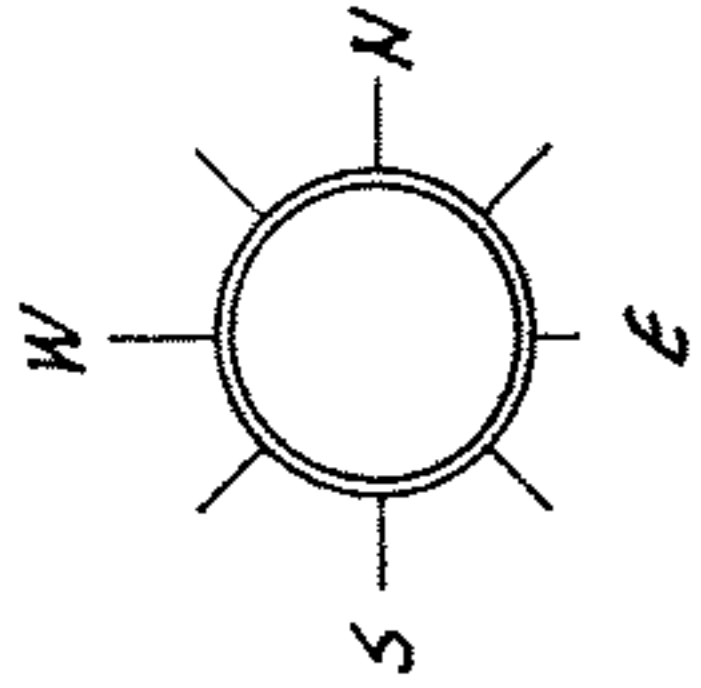

ACREAGE 30.827		CITY OF	
DATE 06-18-86		PREPARED FOR MR. HARRY W. RAPP	
DRAWN MGH		2048 BRAEWICK DR., AKRON 44313	
SCALE 1" = 300 ft.		MICHAEL G. HURA, registered surveyor 12706 MASON RD., VERMILION, O., Ph (216) 965 4040	
PERIMETER SURVEY			
SUBLOT(s) _____ of _____ Volume _____ Page _____ of PLATS _____ OF PART OF O.L. Z7 TRACT _____ SECTION _____ OF EATON TOWNSHIP LORAIN CO., OHIO			
PERMANENT PARCEL NO: _____			

