


10-00-025-H, [REDACTED]
11-00-100-B
11-E [REDACTED]
SOUTH

10-00-025-103
11-00-100-103-

CEB 16

SURVEY FOR
ARNOLD AND HUGO BUCHOLZ
D-VOL 537 PG. 541 MARCH 7, 1952
PART OF LOT 100 EATON TWP
PART OF LOT 25 CARLISLE TWP
LORAIN COUNTY, OHIO
SCALE 1" = 100' APRIL 20, 1984
J. W. WARDEN AND ASSOCIATES REG. SURVEYORS

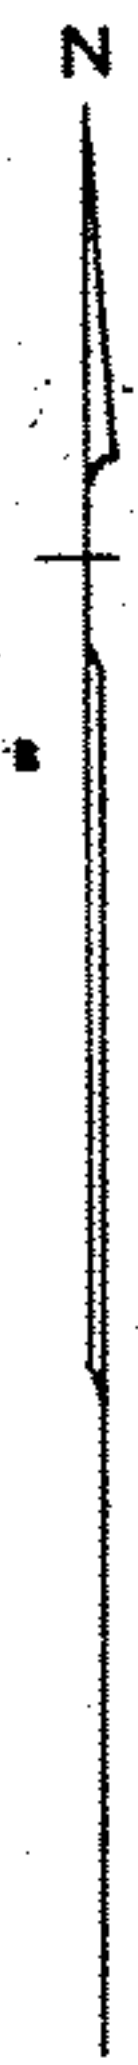

BOARD OF PARK COMMISSIONERS
LORAIN CO. METROPOLITAN PARK DISTRICT
D-VOL 543 PG 543 MARCH 19, 1984

[REDACTED]
-009

JULIUS H. FHELDON D-VOL 155 PG. 487 SEPT. 9, 1918

pt. [REDACTED]


19.721 AC. LOT 25 CARLISLE TWP.
32.940 AC. LOT 100 EATON TWP.
52.661 ACRES TOTAL

-004

11-00-100-103

PPN 10-00-025-103-???
11-00-100-103-???

MAP P5 10-00-025-H
43892

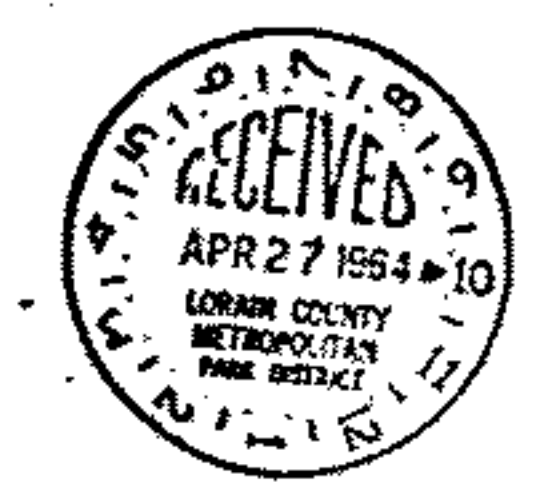

13

CEB
16

