
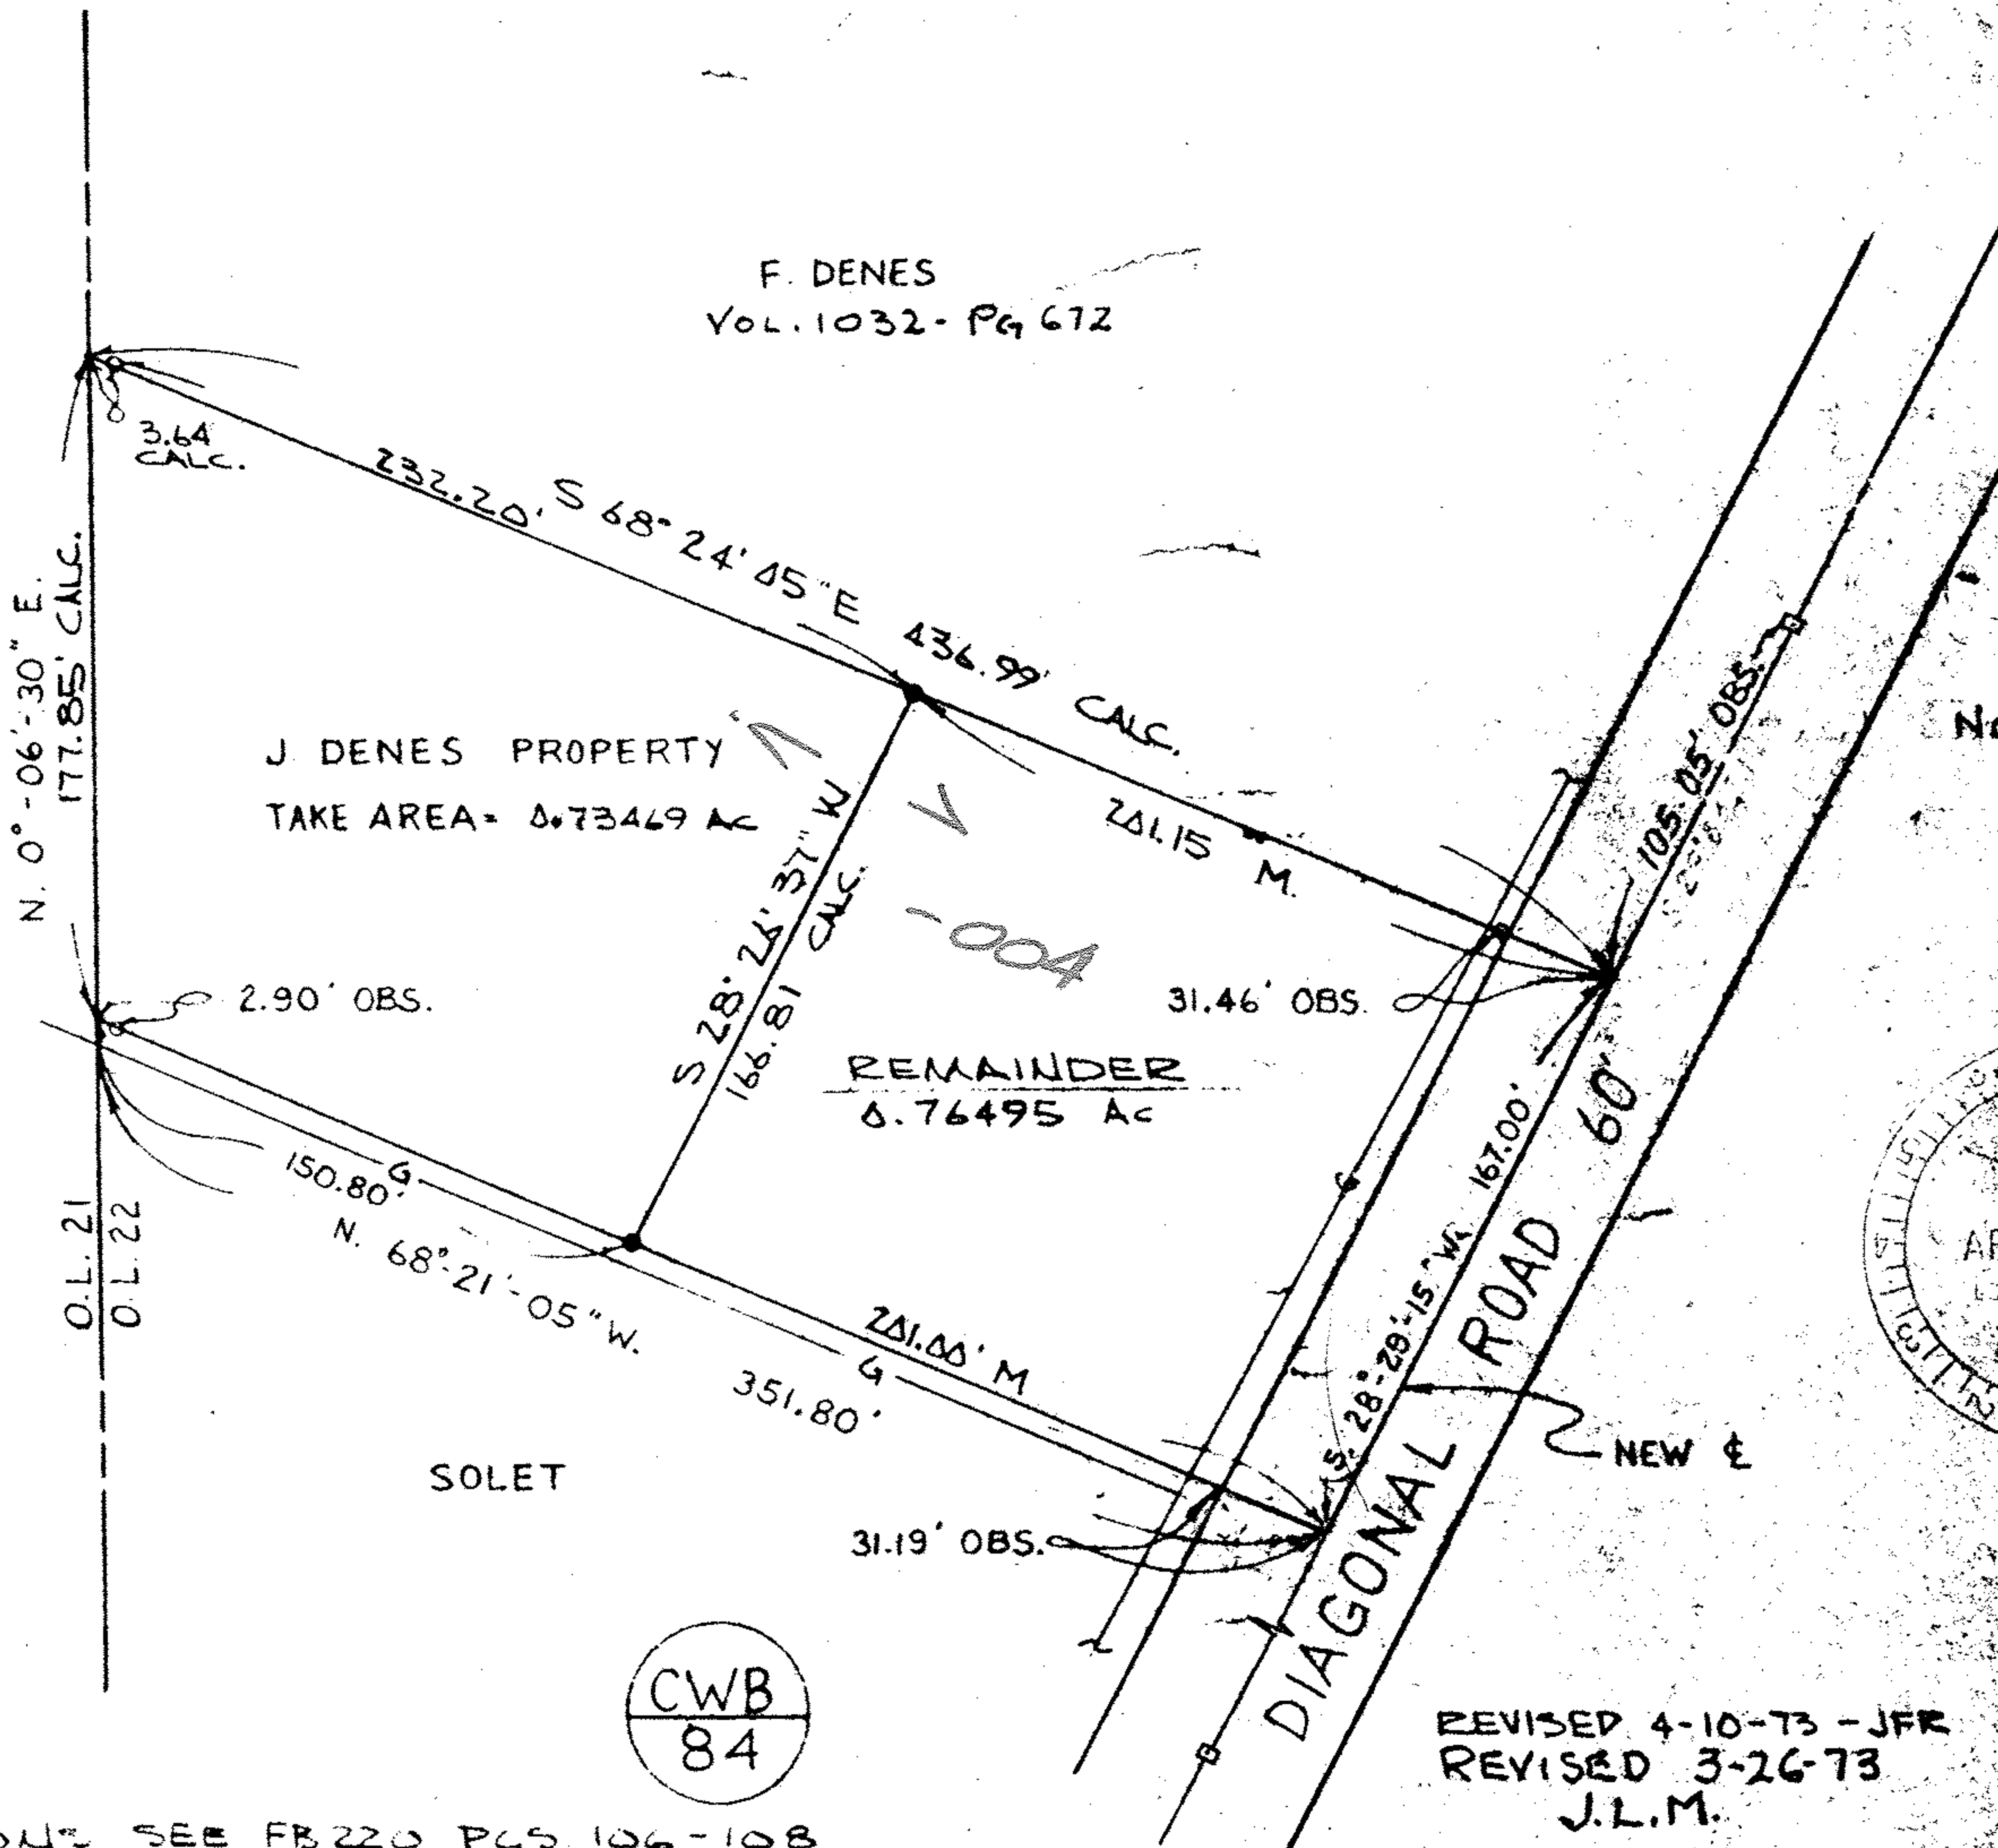


TOTAL AREA - 1.492 AC
TAKE AREA - 0.7349 AC
REMAINDER - 0.7649 AC

PPN 10 00-022-000 272

43897

MAP PS 10-00-022-A

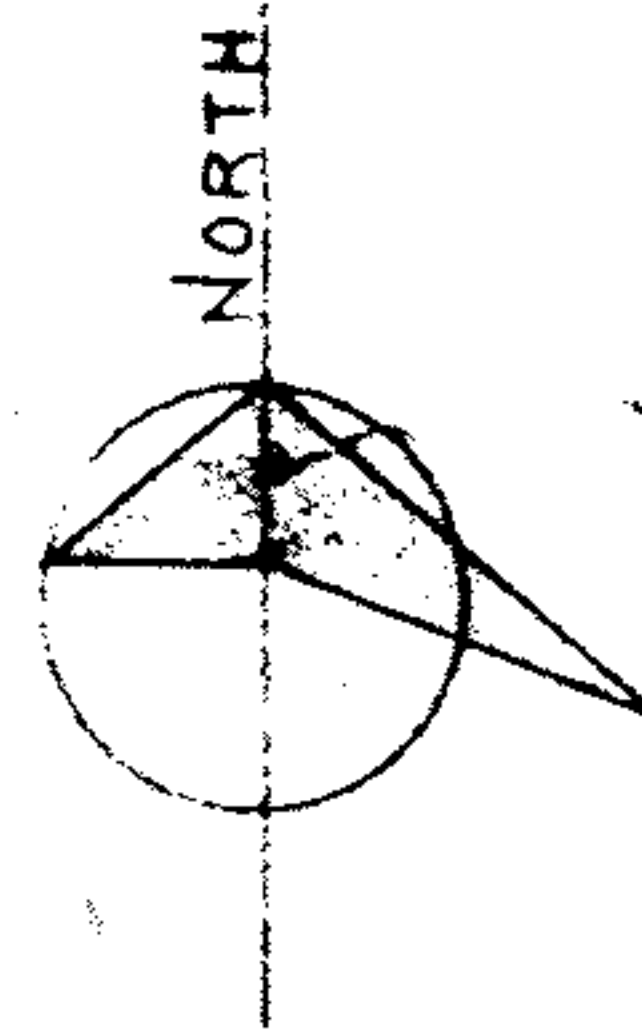

NOTE: RECORD DISTANCES
BASED ON OLD
OBSERVED DISTANCES
AND ANGLES BASED
ON NEW E.



LEGEND
 IRON PIN FOUND
 IRON PIN SET
 RECORD
 MEASURED
 OBSERVED
 MONUMENT BORN
 COLUMBIA GAS LINE

REVISED 4-10-73 - JFR
 REVISED 3-26-73
 J.L.M.

CWB
 84

NOTE: FOR GAS LINE LOCATIONS SEE FB 220 PGS 106-108

LORAIN COUNTY METROPOLITAN PARK
 LAND ACQUISITION SURVEY
 J. DENES PROPERTY
 CARLISLE TOWNSHIP

SCHAFFER, HURA & ASSOCIATES, INC.
 ENGINEERS AND SURVEYORS
 4370 OBERLIN AVE.
 LORAIN, OHIO

ORIGINAL LOT 27
 TOWNSHIP CARLISLE
 CITY OF _____
 COUNTY OF LORAIN
 STATE OF OHIO
 N. S. 1685-48