



TOTAL AREA = 2.47078 Ac.
TAKE AREA = 2.47078 Ac.
REMAINDER = 0.00000 Ac.

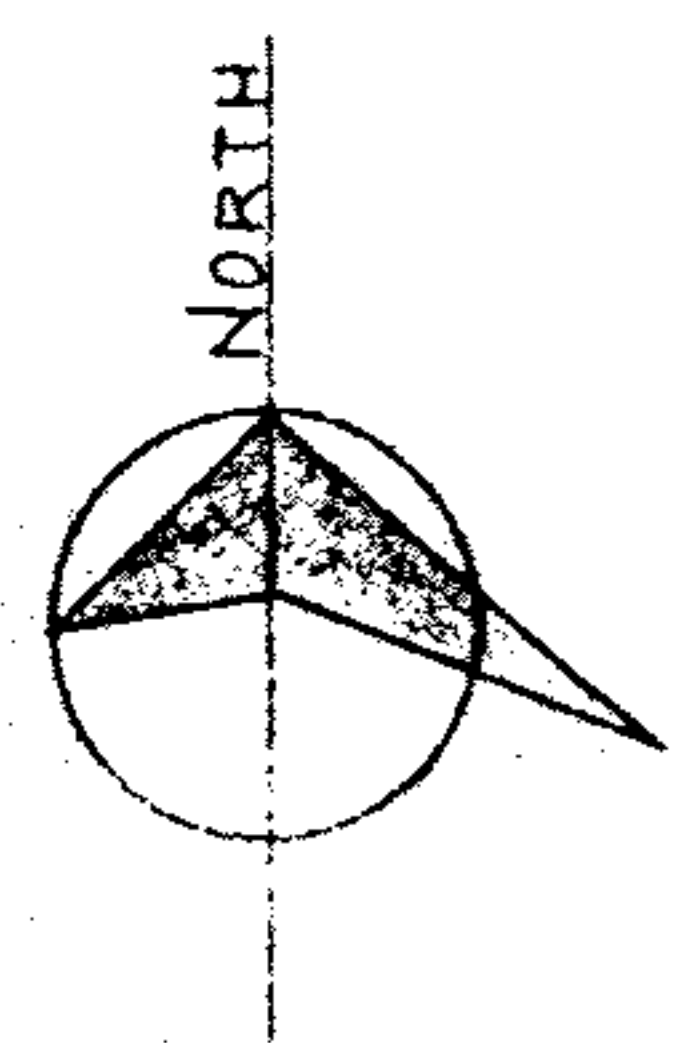



PPN 10-00-022-000-???

43890

MAP PG 10-00-022-A

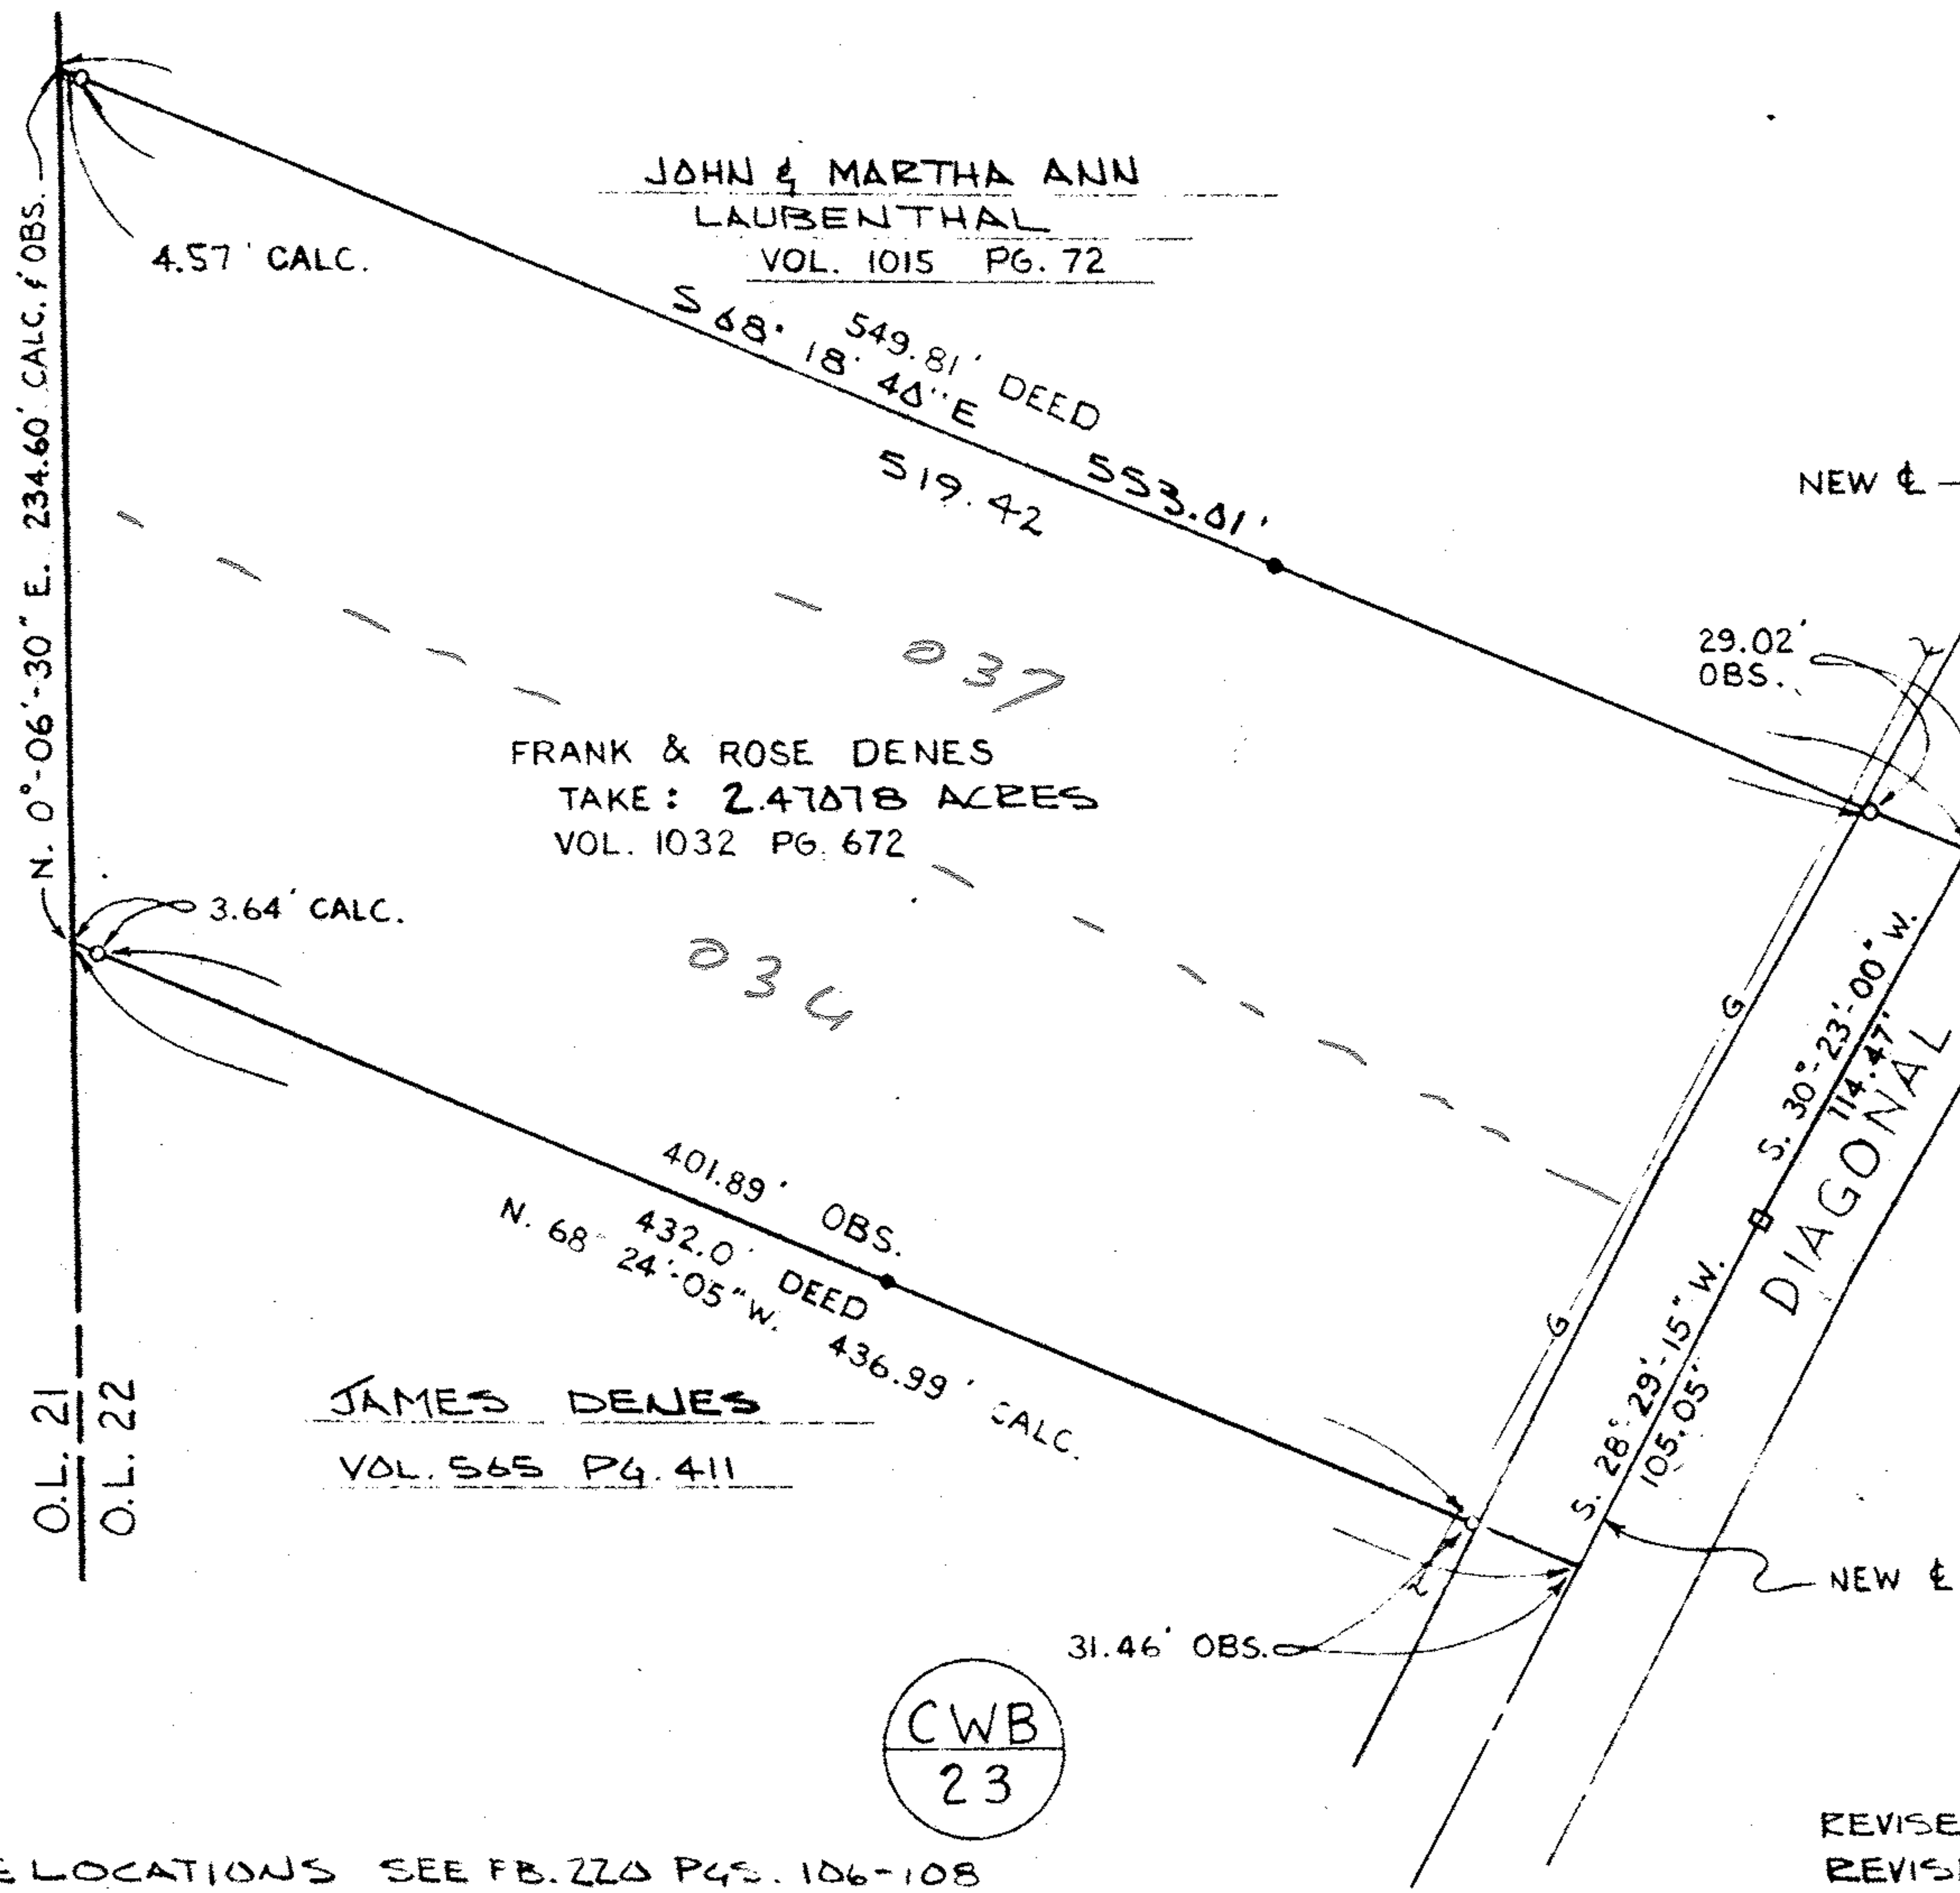

NOTE: RECORD DISTANCES BASED ON OLD ϵ . OBSERVED DISTANCES AND ANGLES BASED ON NEW ϵ .

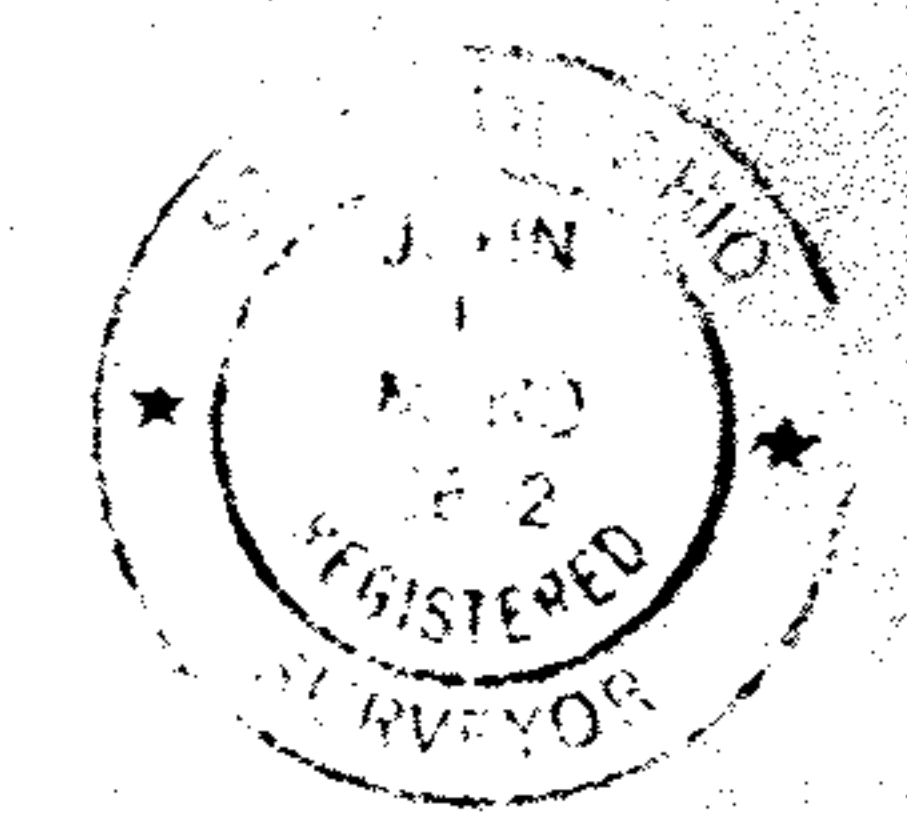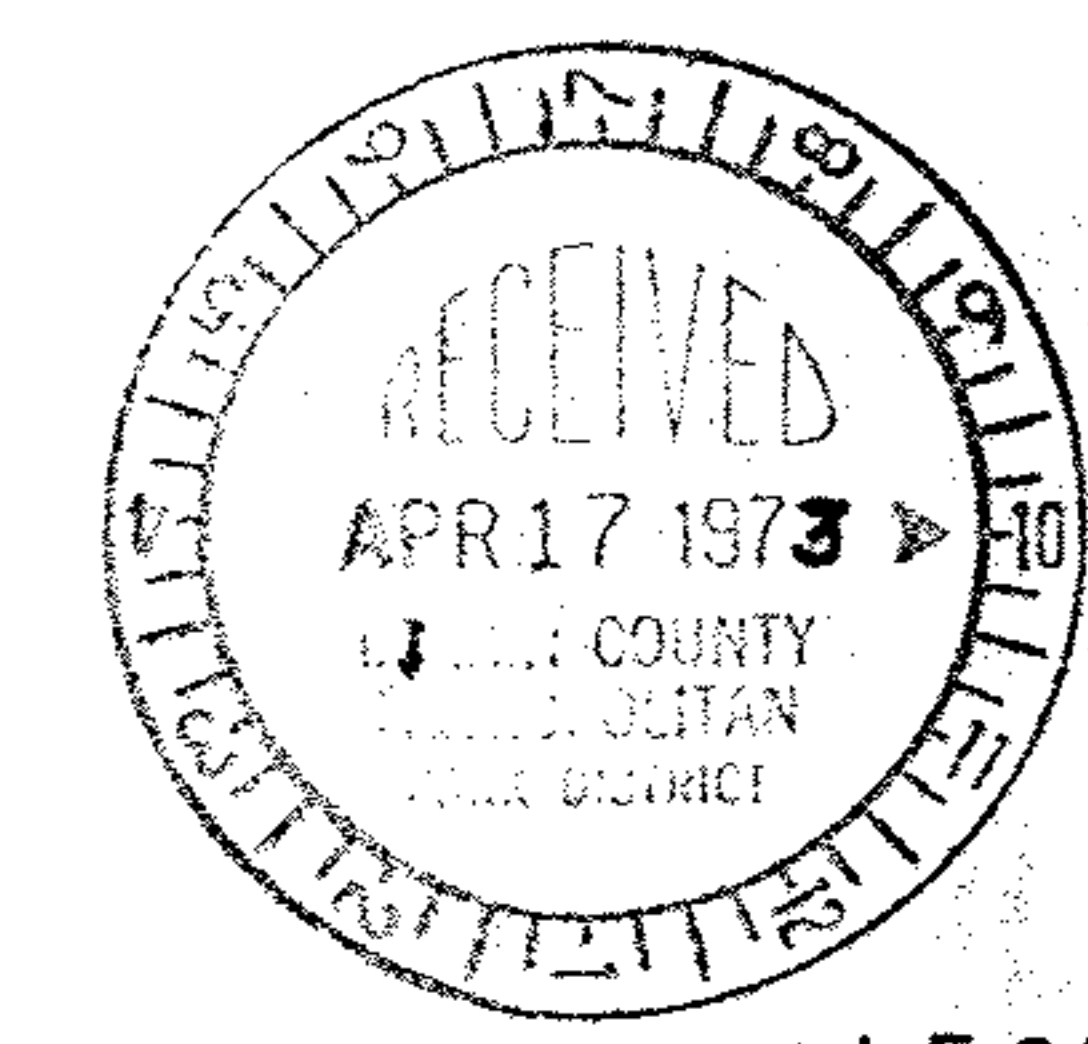

LEGEND
 IRON FIN FOUND --- O
 IRON PIN SET --- ●
 RECORD --- R
 MEASURED --- M
 OBSERVED --- OBS
 MONUMENT BOX --- □
 COLUMBIA GASLINE --- G

REVISED 4-10-73 JFR
 REVISED 3-26-73 MAG

CWB
 23

NOTE: FOR GAS LINE LOCATIONS SEE FB. 224 PGS. 106-108

LORAIN COUNTY METROPOLITAN PARK
 LAND ACQUISITION SURVEY
 F. DENES PROPERTY
 CARLISLE TOWNSHIP

SCHAFFER, HURA & ASSOCIATES, INC.
 ENGINEERS AND SURVEYORS
 4370 OBERLIN AVE.
 LORAIN, OHIO

ORIGINAL LOT 22	DATE 12-16-'72
TOWNSHIP CARLISLE	SCALE 1" = 60'
CITY OF	FIELD BOOK 219 PG. 80-83
COUNTY OF LORAIN	DRAWN BY P.J.
STATE OF OHIO	CHECKED BY J.L.M.
N. O. 1685-45	FILE NO. 10-22