
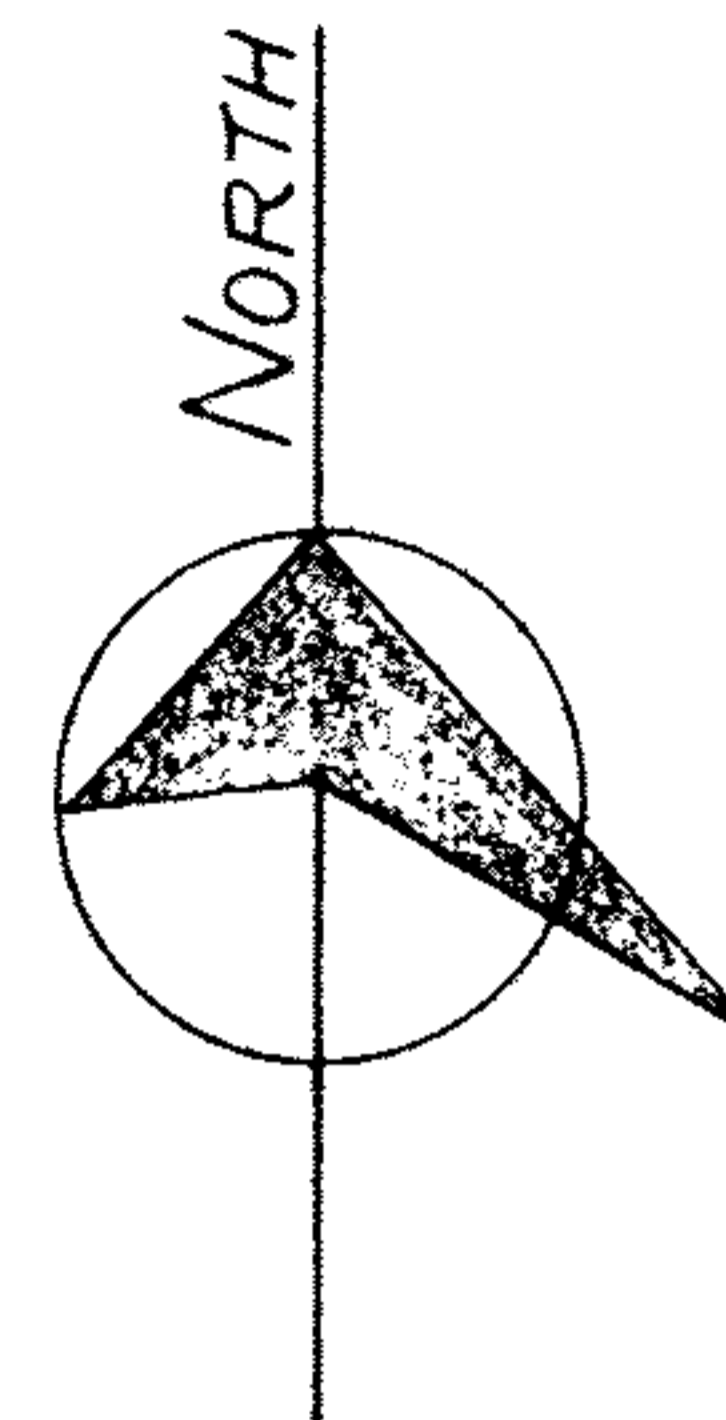


TOTAL AREA ~ 1.27791 Ac.
TAKE AREA ~ 0.78722 Ac
REMAINDER ~ 0.49069 Ac

43900

JANE & LORETTA DALY  
VOL. 739 P4 274

MAP PG 10-00-022-A


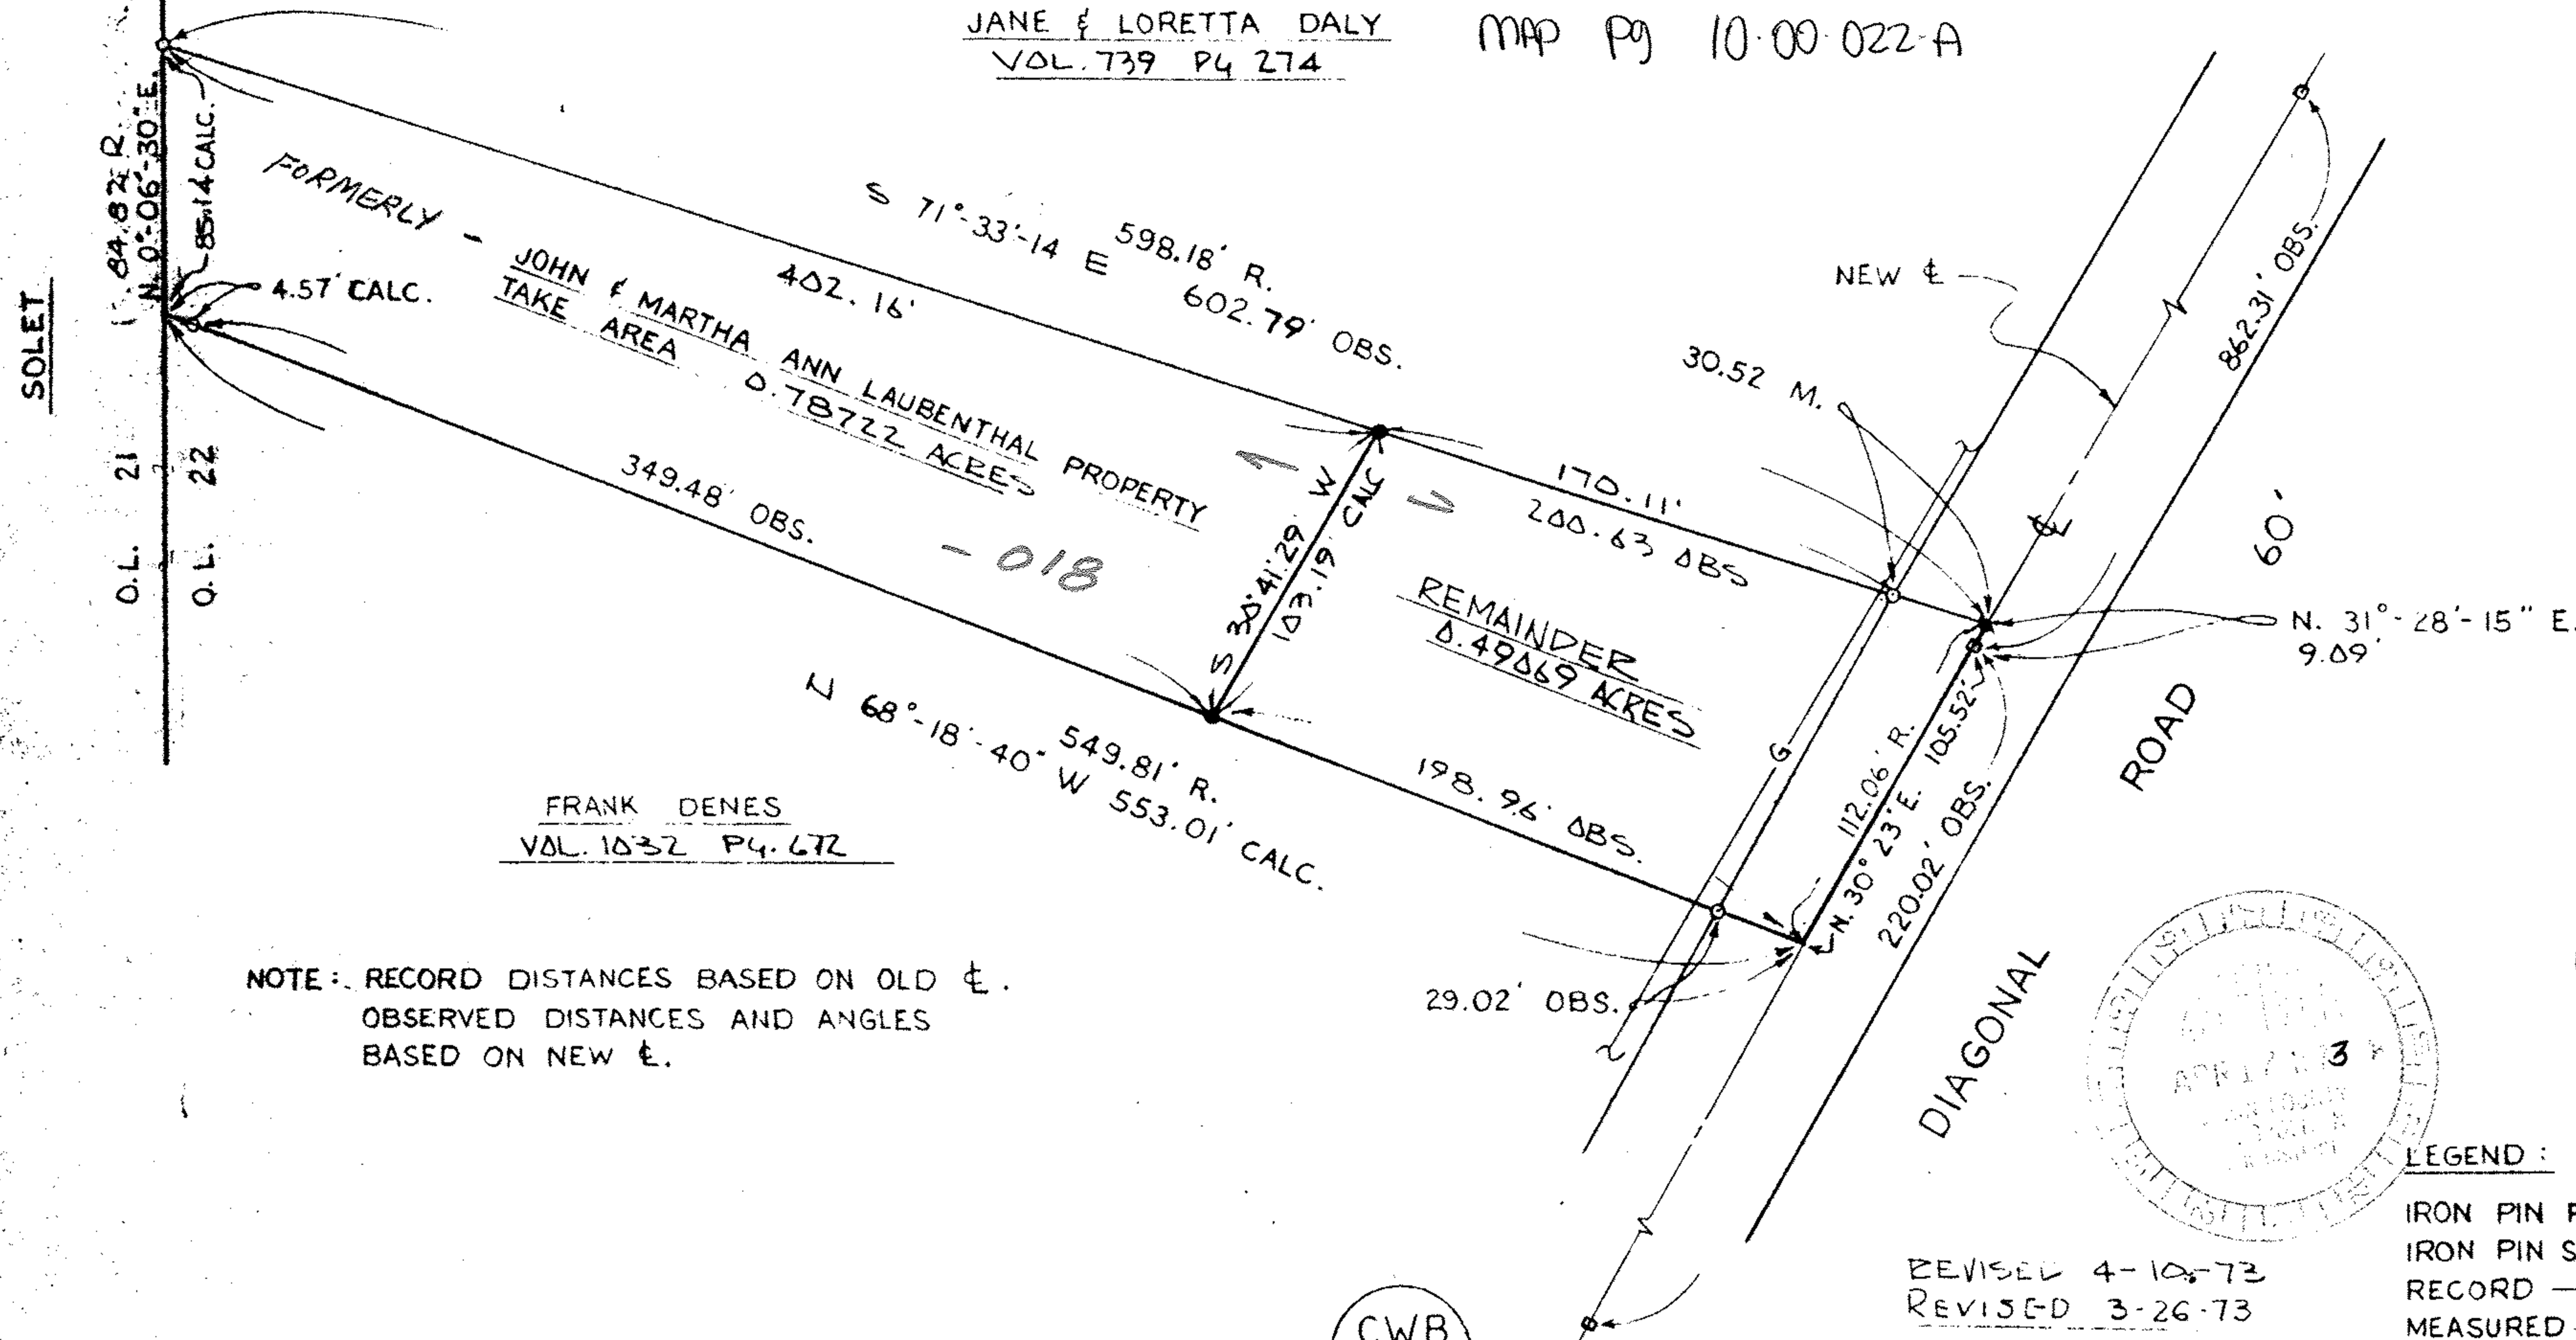


FRANK DENES  
VOL. 1032 P4.672

NOTE: RECORD DISTANCES BASED ON OLD  $\epsilon$ .  
OBSERVED DISTANCES AND ANGLES  
BASED ON NEW  $\epsilon$ .

NOTE: FOR GAS LINE LOCATIONS SEE FB 220 Pgs 106-108

CWB  
85

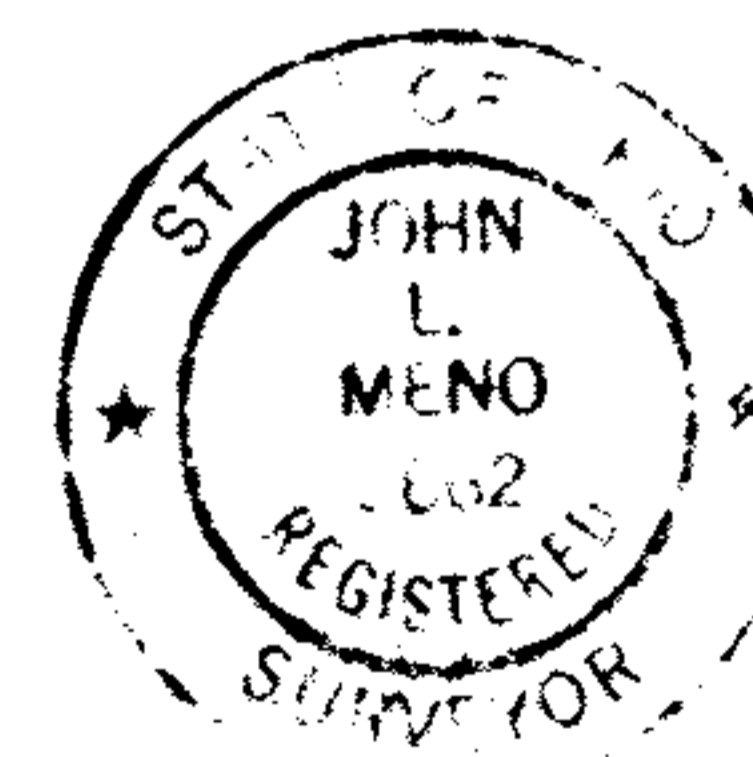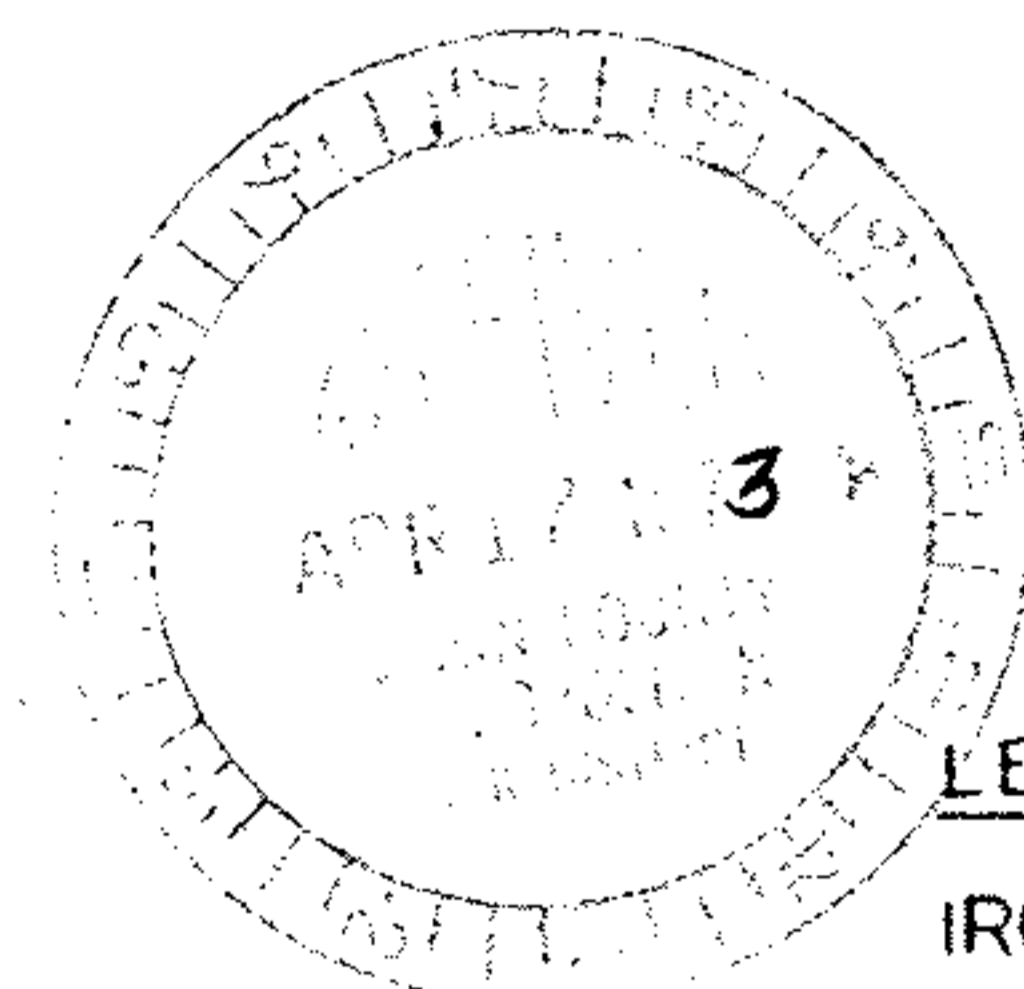

LEGEND:

- IRON PIN FOUND --- ○
- IRON PIN SET --- ●
- RECORD --- R.
- MEASURED --- M.
- OBSERVED --- OBS.
- MONUMENT BOX --- □
- CALCULATED --- CALC.

REVISED 4-10-73  
REVISED 3-26-73

COLUMBIA GAS LINE - G -  
NAIL SET --- \*

LORAIN COUNTY METROPOLITAN PARKS  
LAND ACQUISITION SURVEY  
~~JOHN & MARTHA ANN LAUBENTHAL~~  
CARLISLE TOWNSHIP

Cook

**SCHAFFER, HURA & ASSOCIATES, INC.**  
ENGINEERS AND SURVEYORS  
4370 OBERLIN AVE.  
LORAIN, OHIO

ORIGINAL LOT 22	DATE 12-15-72
TOWNSHIP CARLISLE	SCALE 1" = 60'
CITY OF _____	FIELD BOOK 219 PG. 83
COUNTY OF LORAIN	DRAWN BY M.A.G.
STATE OF OHIO	CHECKED BY J.L.M.
W. O. 1685 - 44	FILE NO. 10-22