

TOTAL AREA - 2.21896 Ac.
TAKE AREA - 2.21896 Ac
REMAINDER - 0.0000 Ac

HASTINGS ROAD


60' S 89° 30' E

HALE ROAD 60'

LOVELL MCKINNEY -011
VOL. 890 PG 28
0.689 ACRES

LOVELL MCKINNEY
PROPERTY
2.21896 ACRES


HAYWARD TURNER
VOL 1002 PG 992

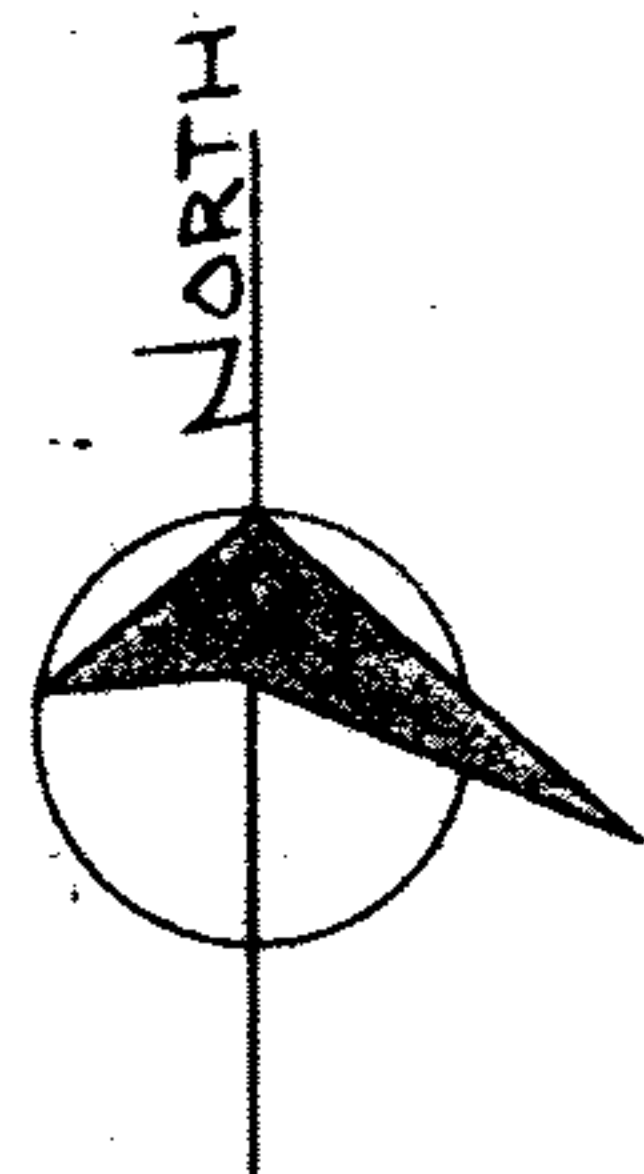

PPN 10-00-020-103-???

43902

MAP PG 10-00-020-F

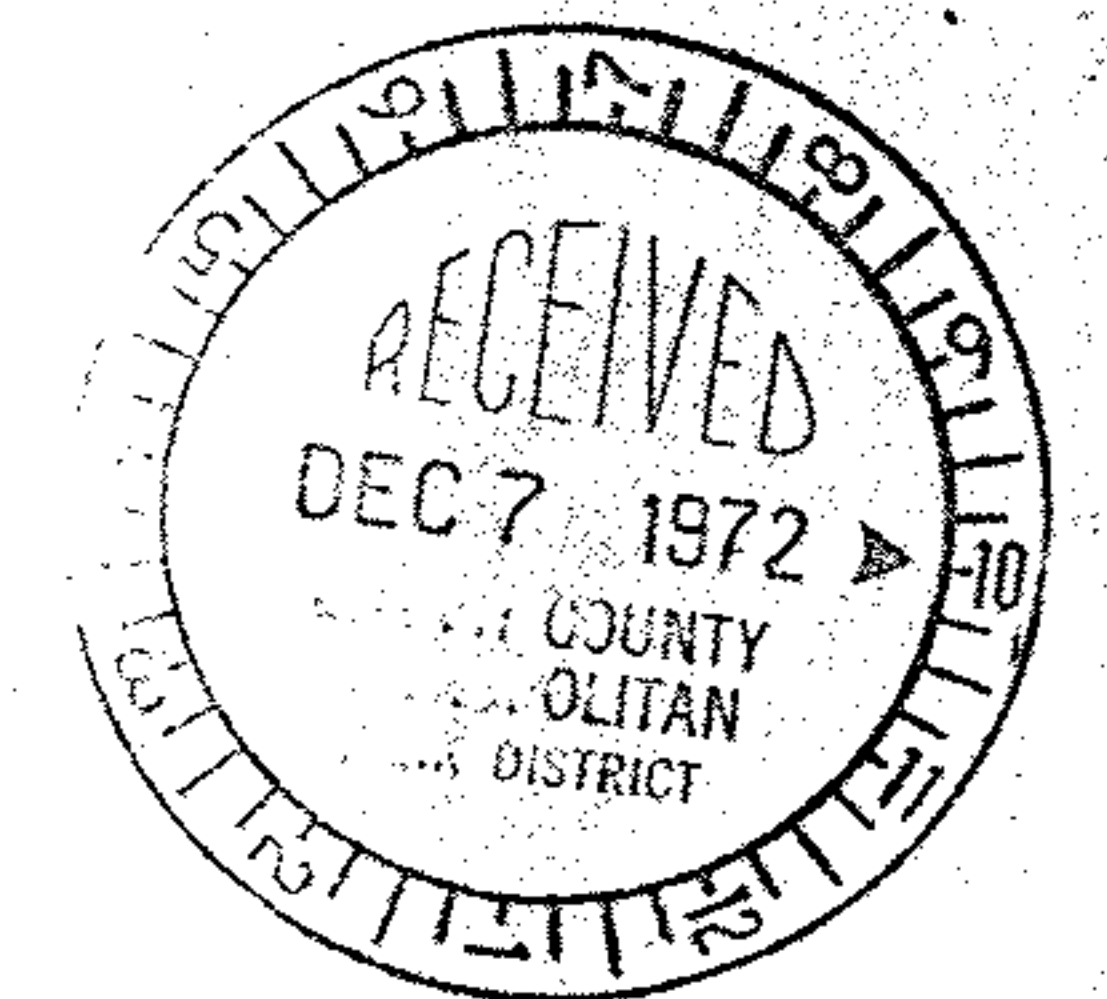

LEGEND

- IRON PIN FOUND --- O
- IRON PIN SET --- ●
- RECORD --- R
- MEASURED --- M
- OBSERVED --- Δ

LORAIN COUNTY METROPOLITAN PARK
LAND ACQUISITION SURVEY
LOVELL MCKINNEY PROPERTY
CARLISLE TOWNSHIP

SCHAFFER, HURA & ASSOCIATES, INC.

ENGINEERS AND SURVEYORS

4370 OBERLIN AVE.
LORAIN, OHIO

ORIGINAL LOT	20	DATE	12-5-72
TOWNSHIP	CARLISLE	SCALE	1"=100'
CITY OF	OBERLIN	FIELD BOOK	219 PG 78
COUNTY OF	LORAIN	DRAWN BY	JFR
STATE OF	OHIO	CHECKED BY	J.L.M.
W. O.	1685-51	FILE NO.	10-00-20