


TOTAL AREA	.36665 Ac
TAKE AREA	.36665 Ac
REMAINDER	0.0000 Ac

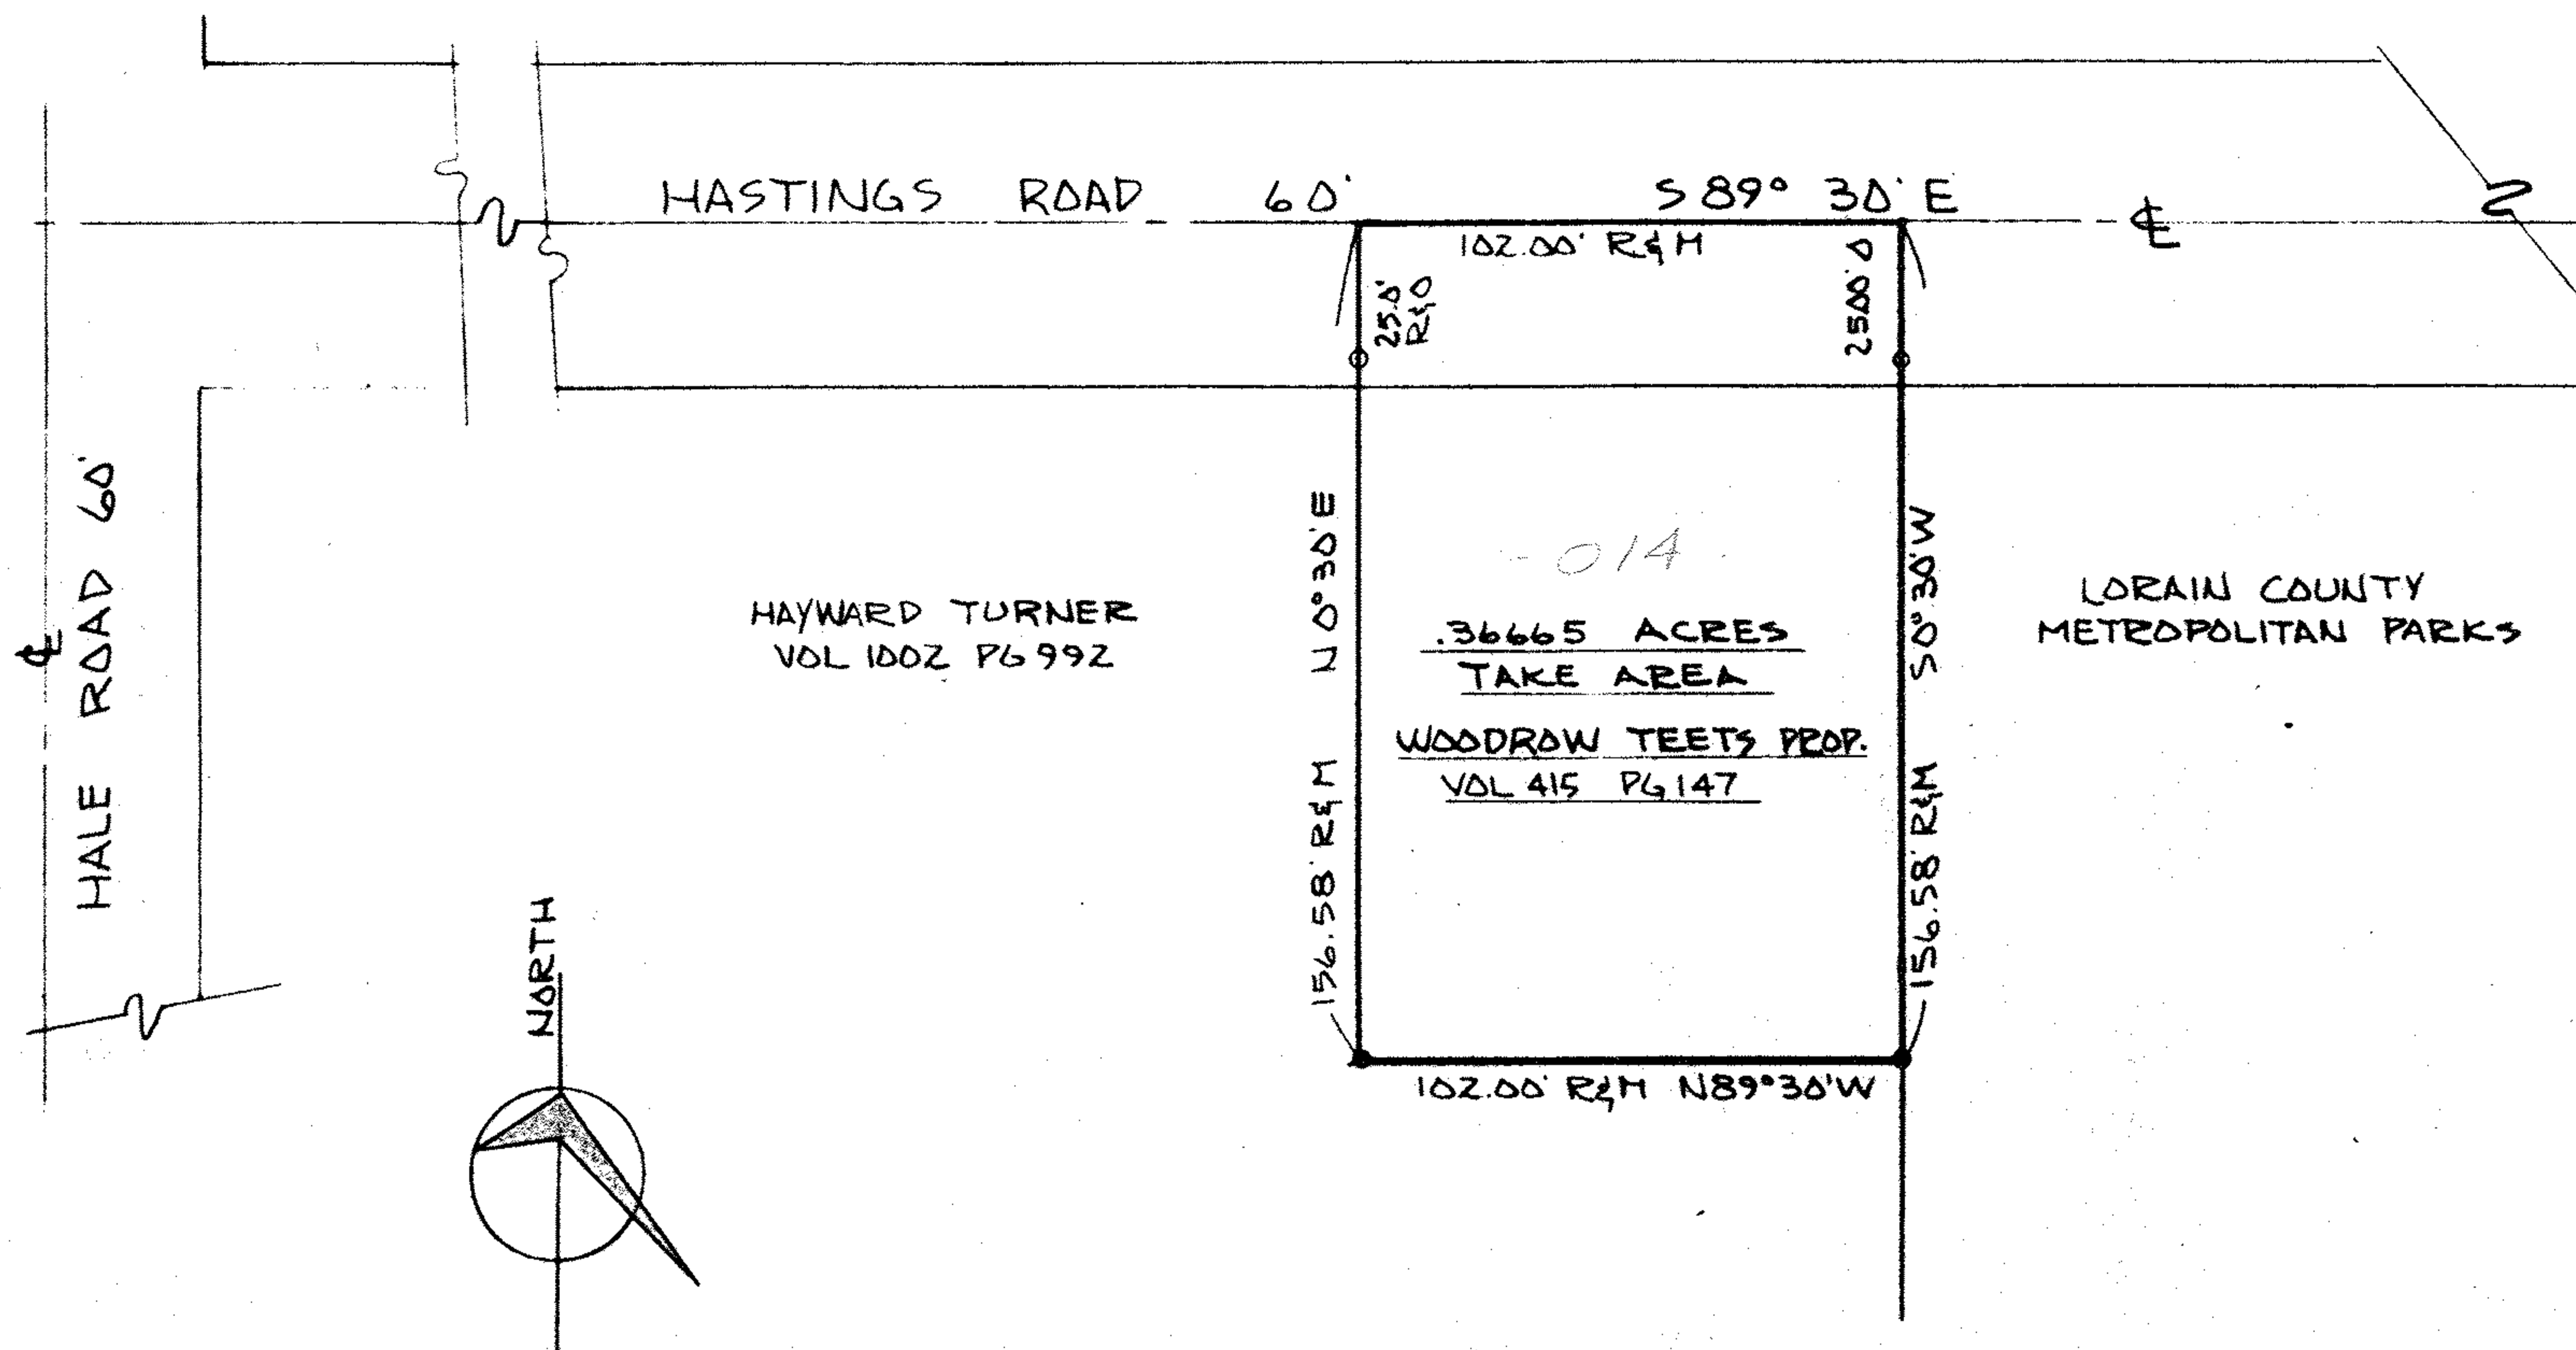

PPN 10-00-020-103-???

43904

MAP PG 10-00-020-F

CWB  
32



**LEGEND**

IRON PIN FOUND ---○

IRON PIN SET ---●

RECORD ---R

MEASURED ---M

OBSERVED ---O



LORAIN COUNTY METROPOLITAN PARKS  
LAND AQUISITION SURVEY  
WOODROW TEETS PROPERTY  
CARLISLE TOWNSHIP

**SCHAFFER, HURA & ASSOCIATES, INC.**  
ENGINEERS AND SURVEYORS  
4370 OBERLIN AVE.,  
LORAIN, OHIO

ORIGINAL LOT	20	DATE	11-30-72
TOWNSHIP	CARLISLE	SCALE	1" = 40'
CITY OF	OBERLIN	FIELD BOOK	219 PG 78
COUNTY OF	LORAIN	DRAWN BY	JFB
STATE OF	OHIO	CHECKED BY	J.L.M.
W. O.	1685-49	FILE NO.	10-00-20