



ANNA C. RISING
11-5-53 D.V. 587-11

INDIAN HOLLOW RD. 60'

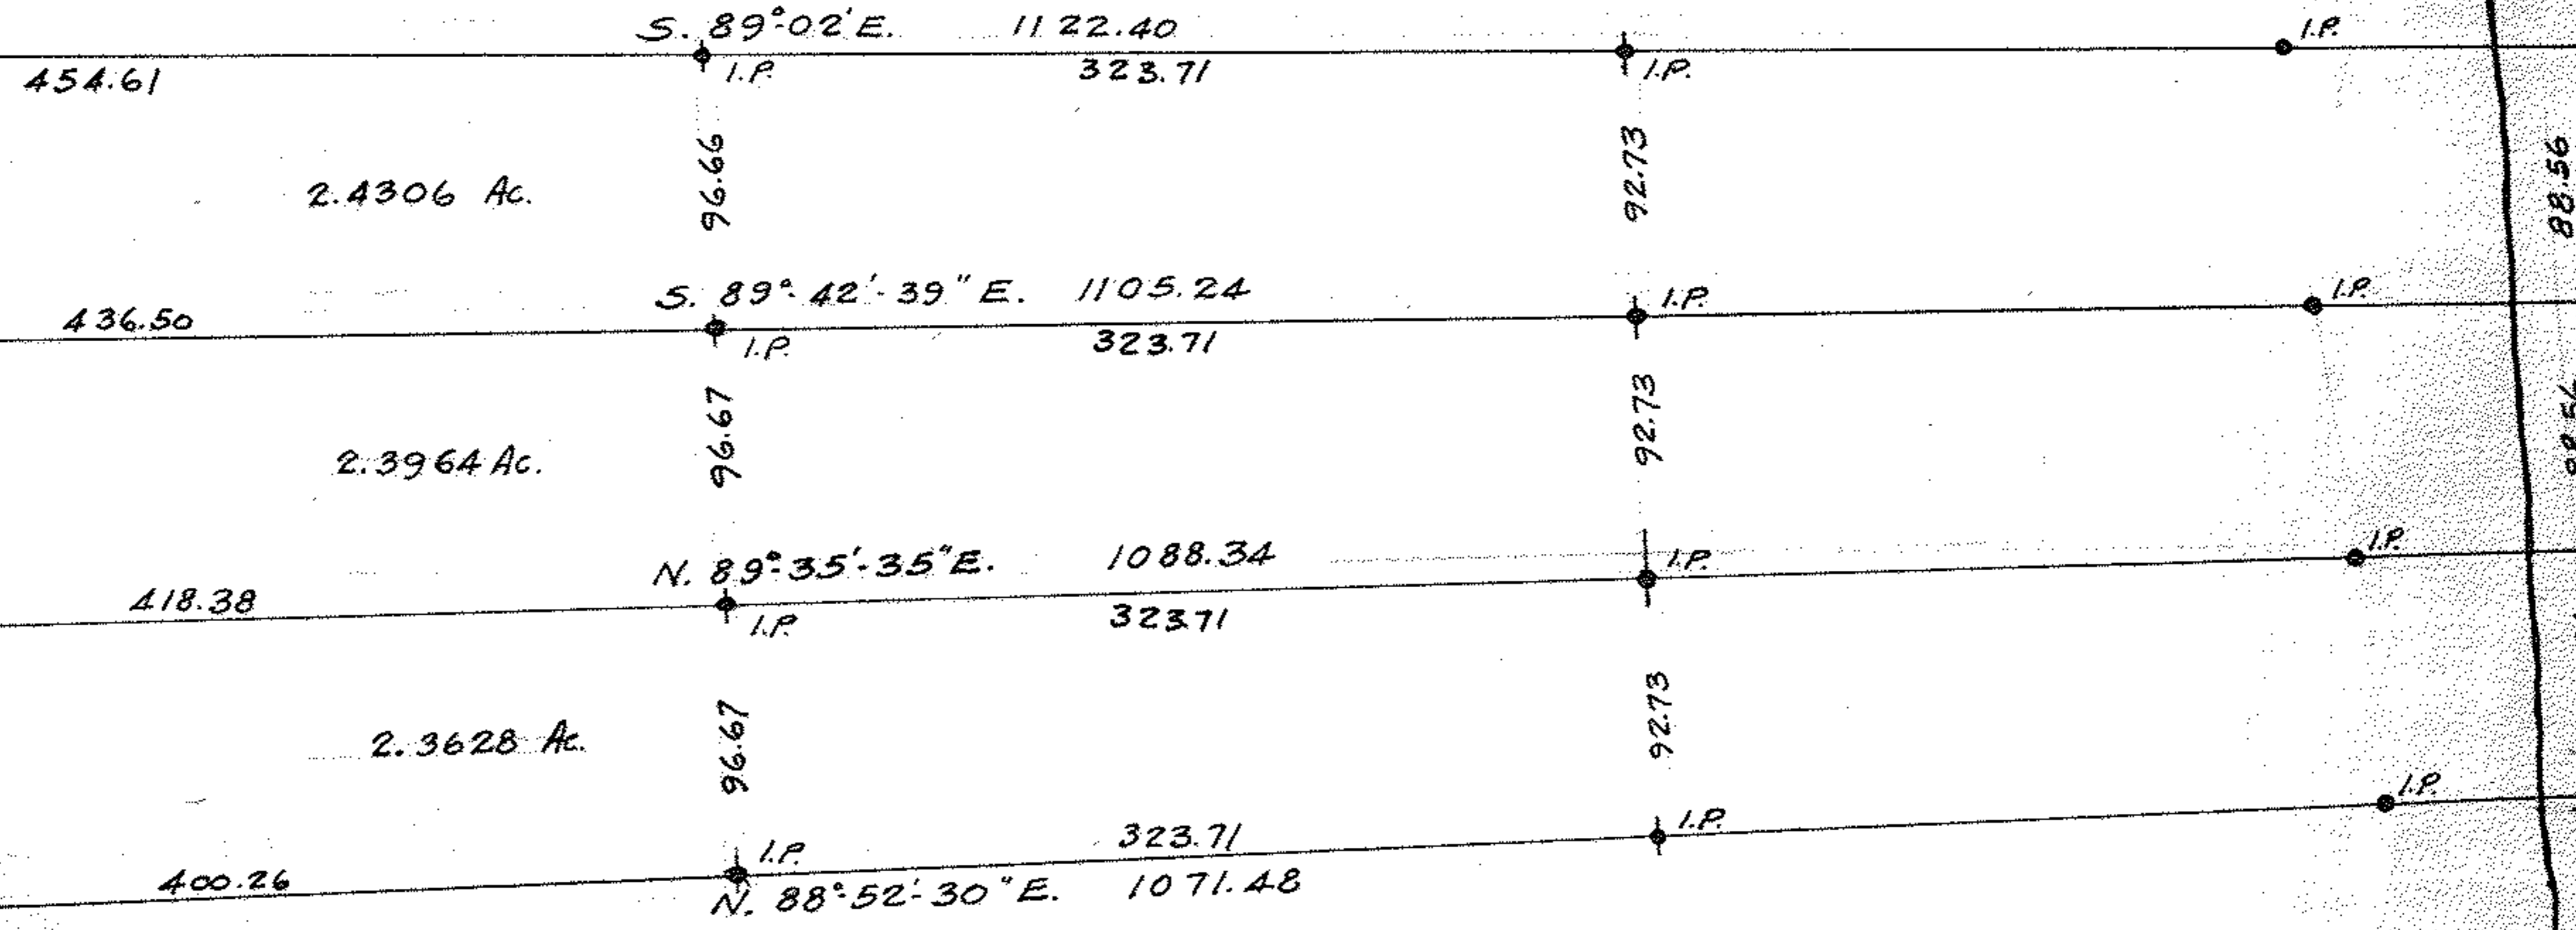

HELEN M. FREY
A-14-55 D.V. 624-583

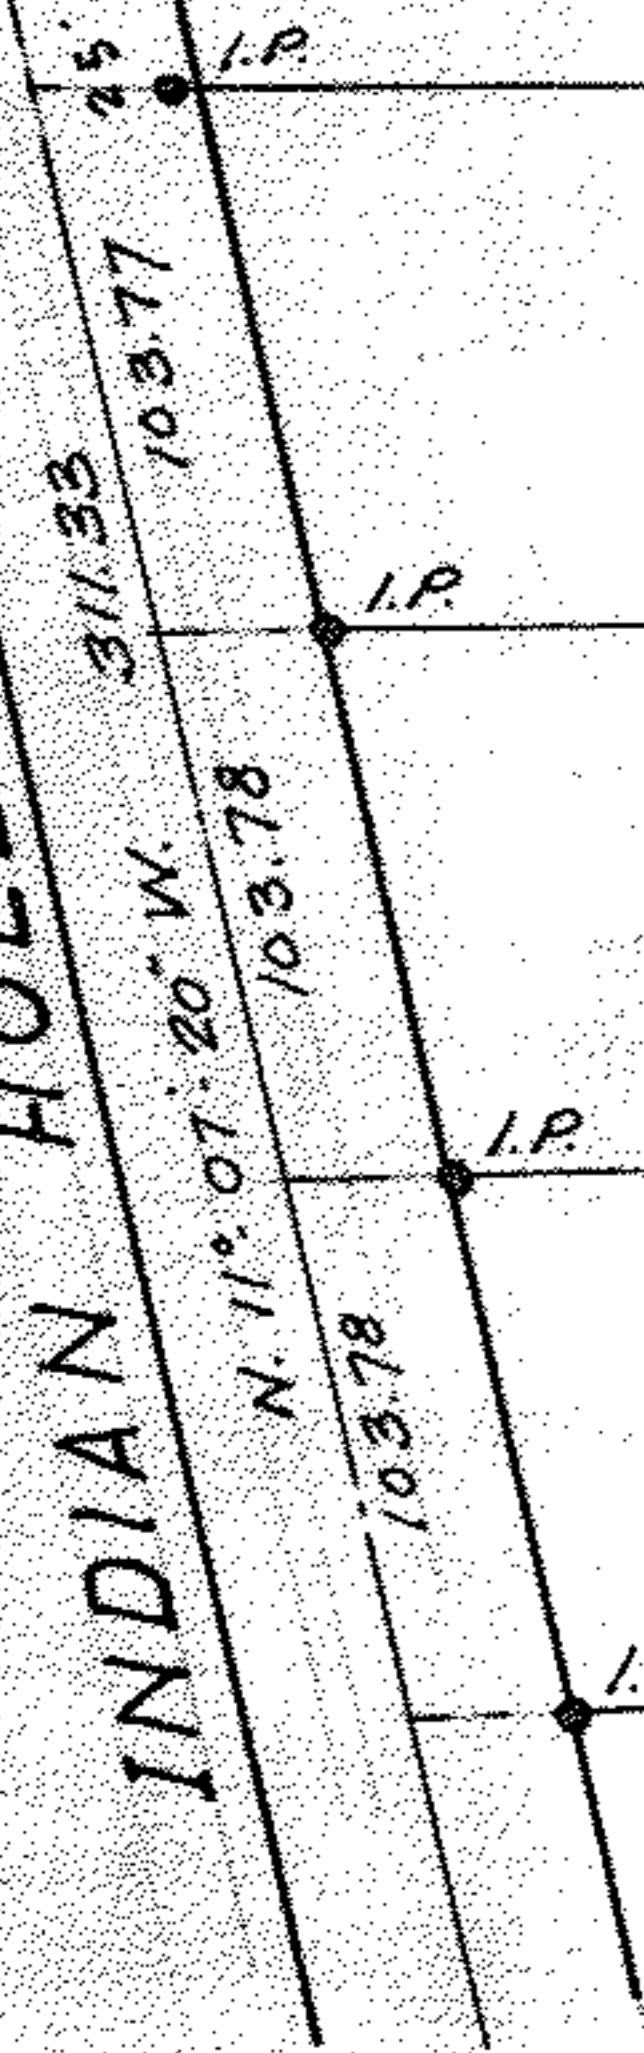

SURVEY FOR R. E. RISING
SEC. 16 CARLISLE TWP. LOR. CO., OHIO
SCALE 1" = 100' DEC. 1967
LAUNDON, HUFFMAN AND SIMON - SURVEYORS