
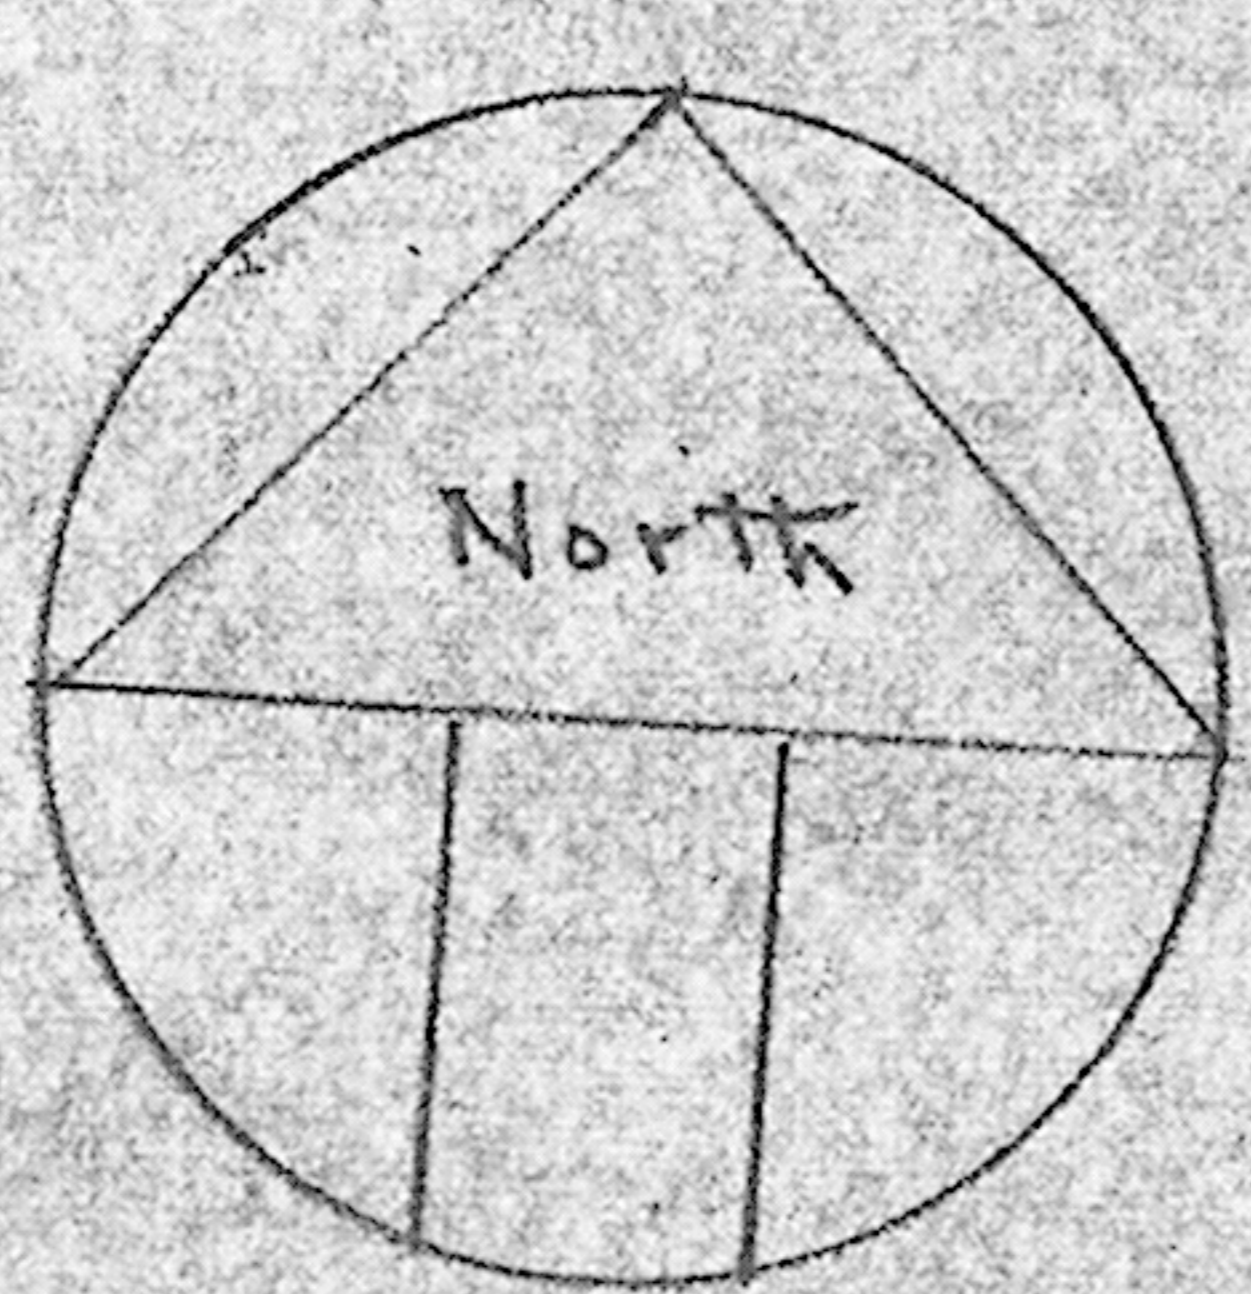


10-00-010-000-007
10-00-010-000-008
10-00-010-000-009
10-4

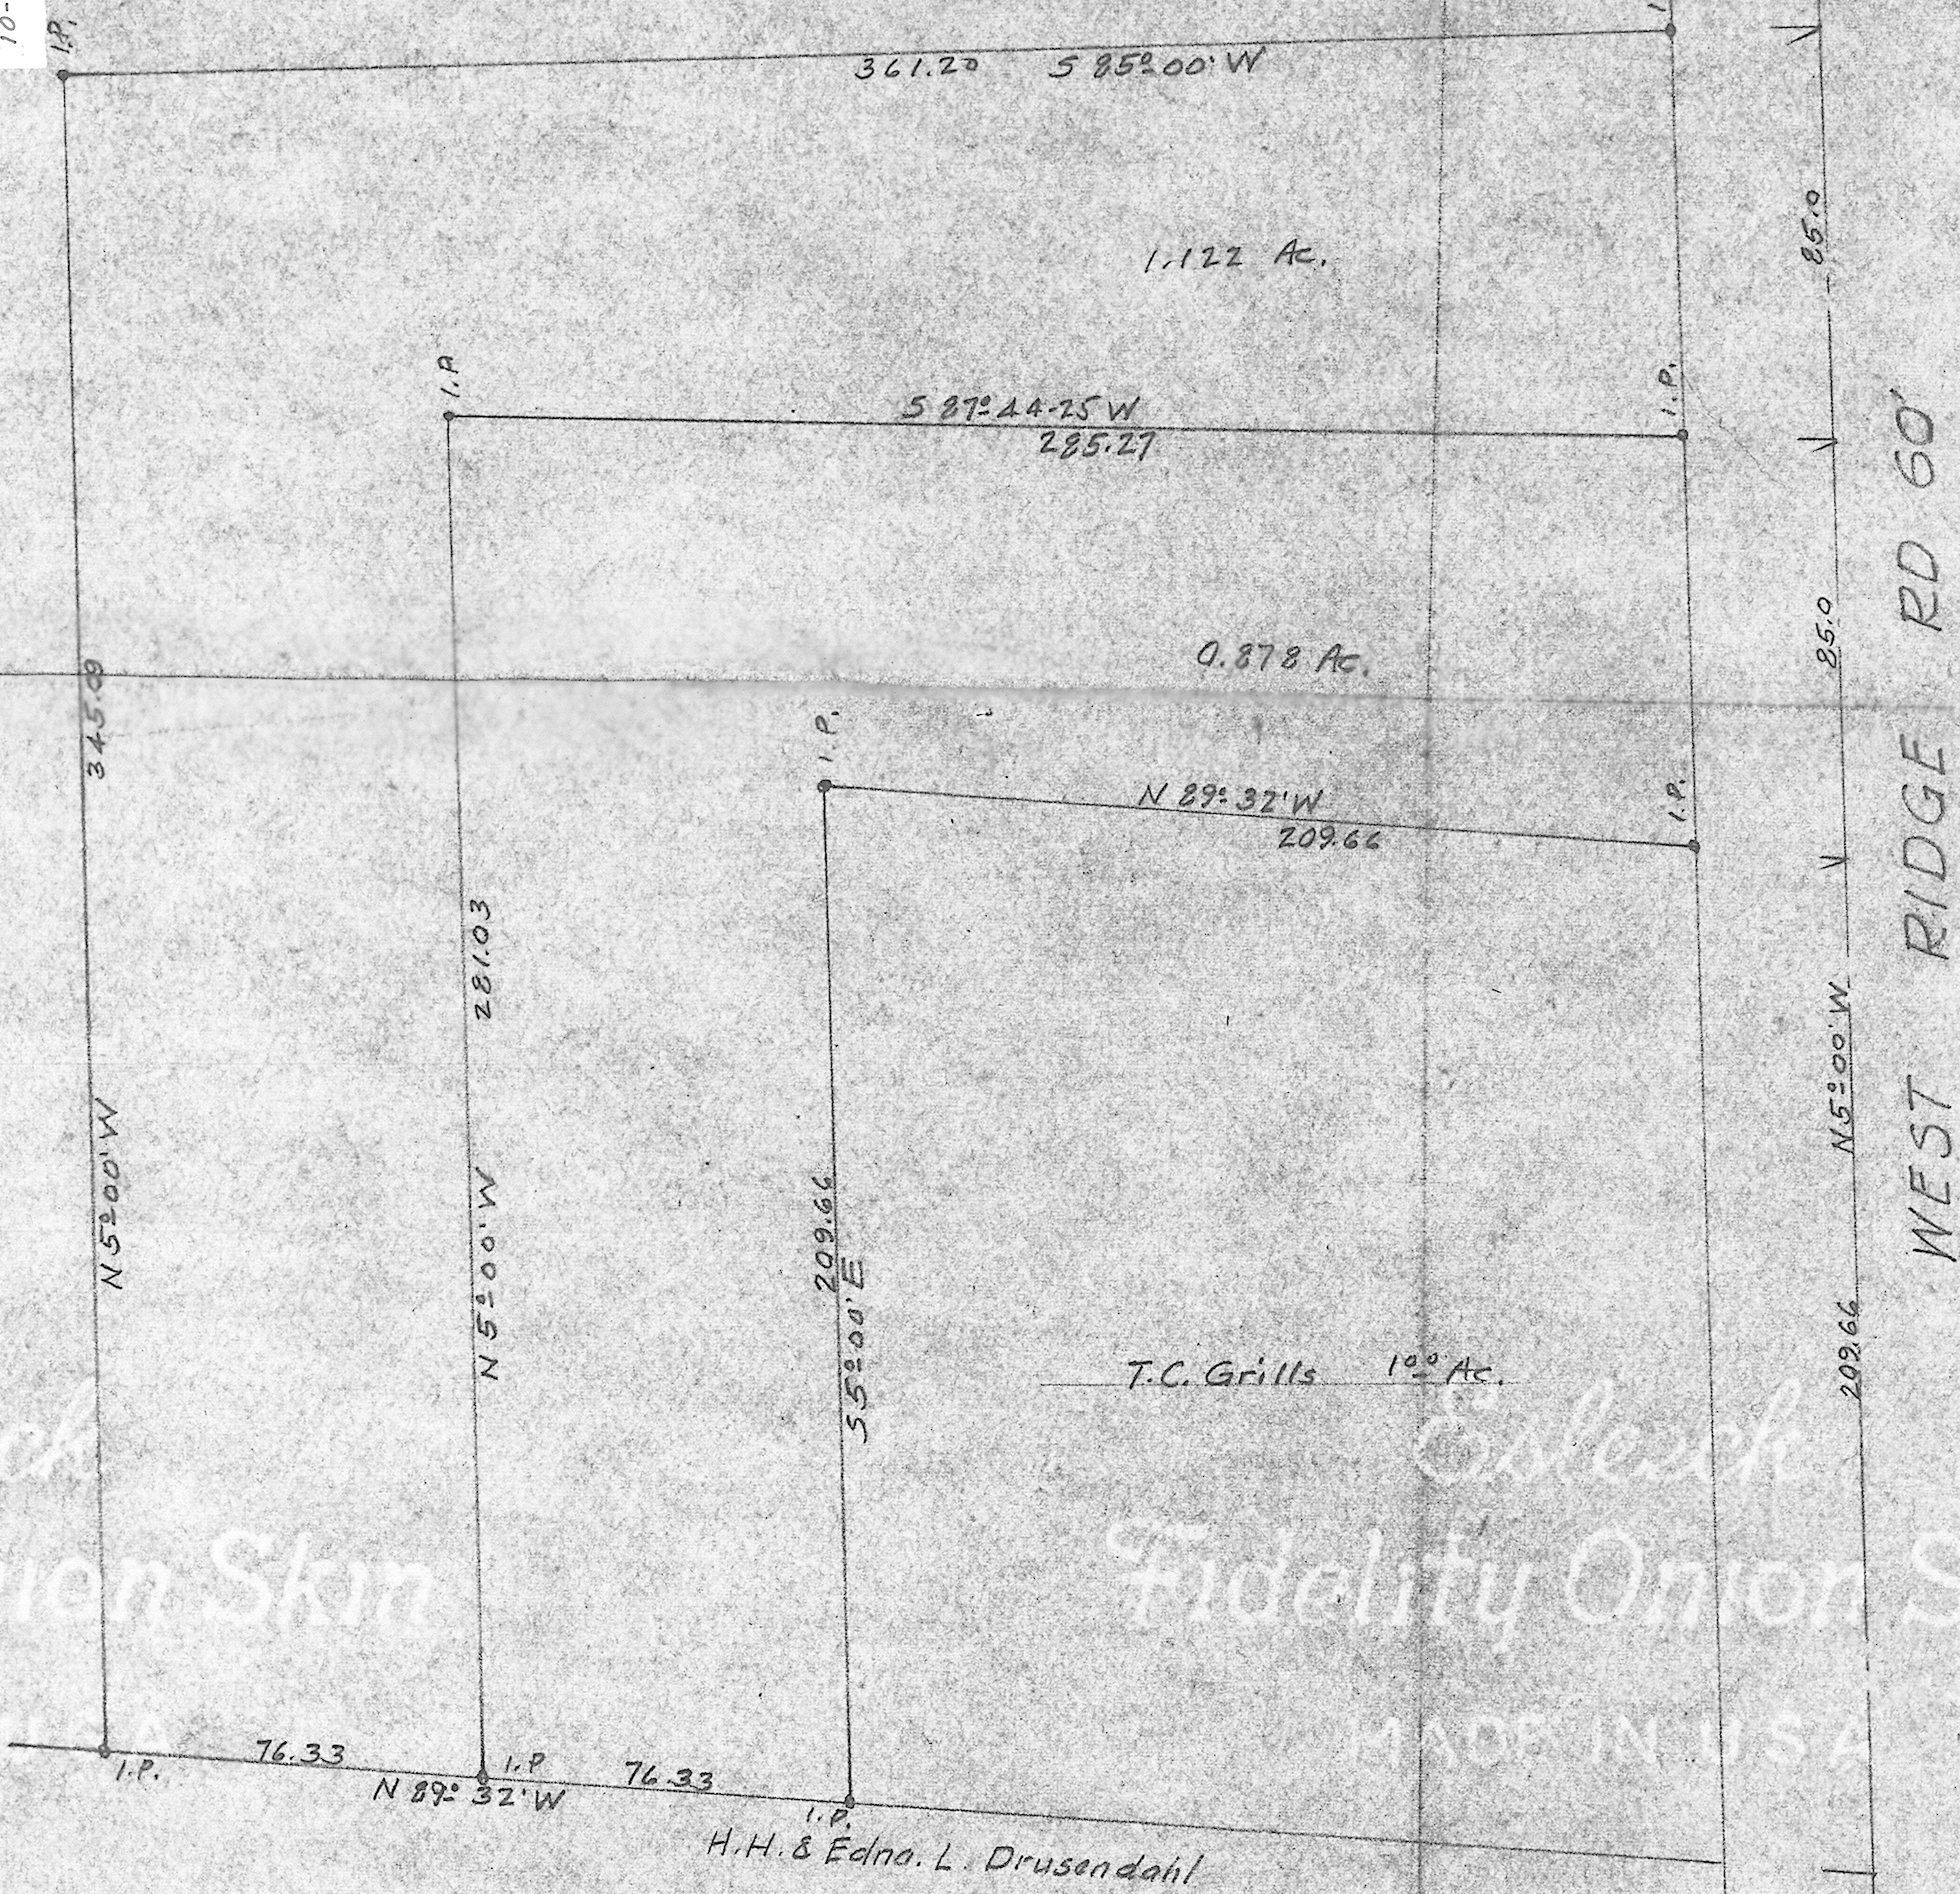

SURVEY FOR VERONA MADRO
ORIG. SEC. 10 CARLISLE TWP.
LORAIN CO. OHIO.
SEPT. 16 1954 T.W. LAUNDON REG. SURVEYOR.

Map pg 10-A
43933
PPN 10-00-010-000-007
800
600