



9-4, H  
 13-A  
 8-E  
 12-  
 C D

10-00-009-129-  
 10-00-012-000

44

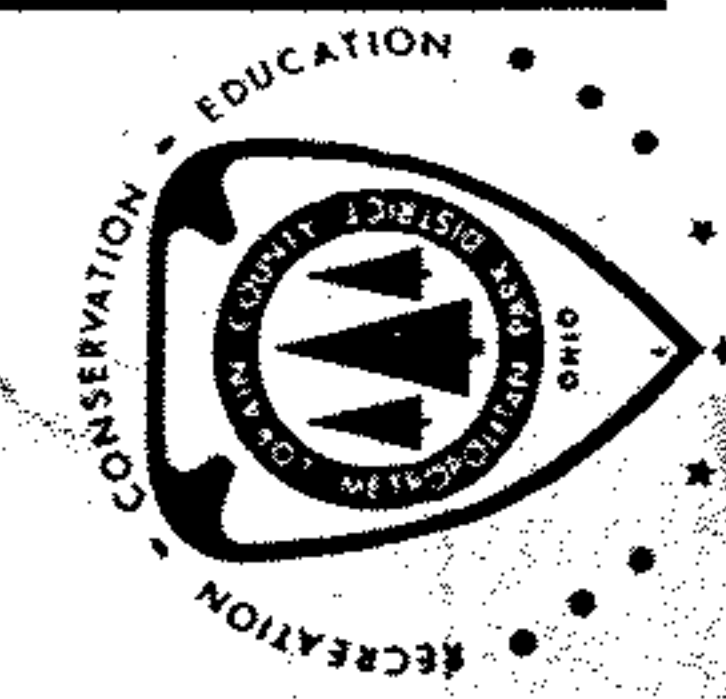


**FOREST HILLS GOLF CENTER**  
**LORAIN COUNTY METROPOLITAN PARK DISTRICT**

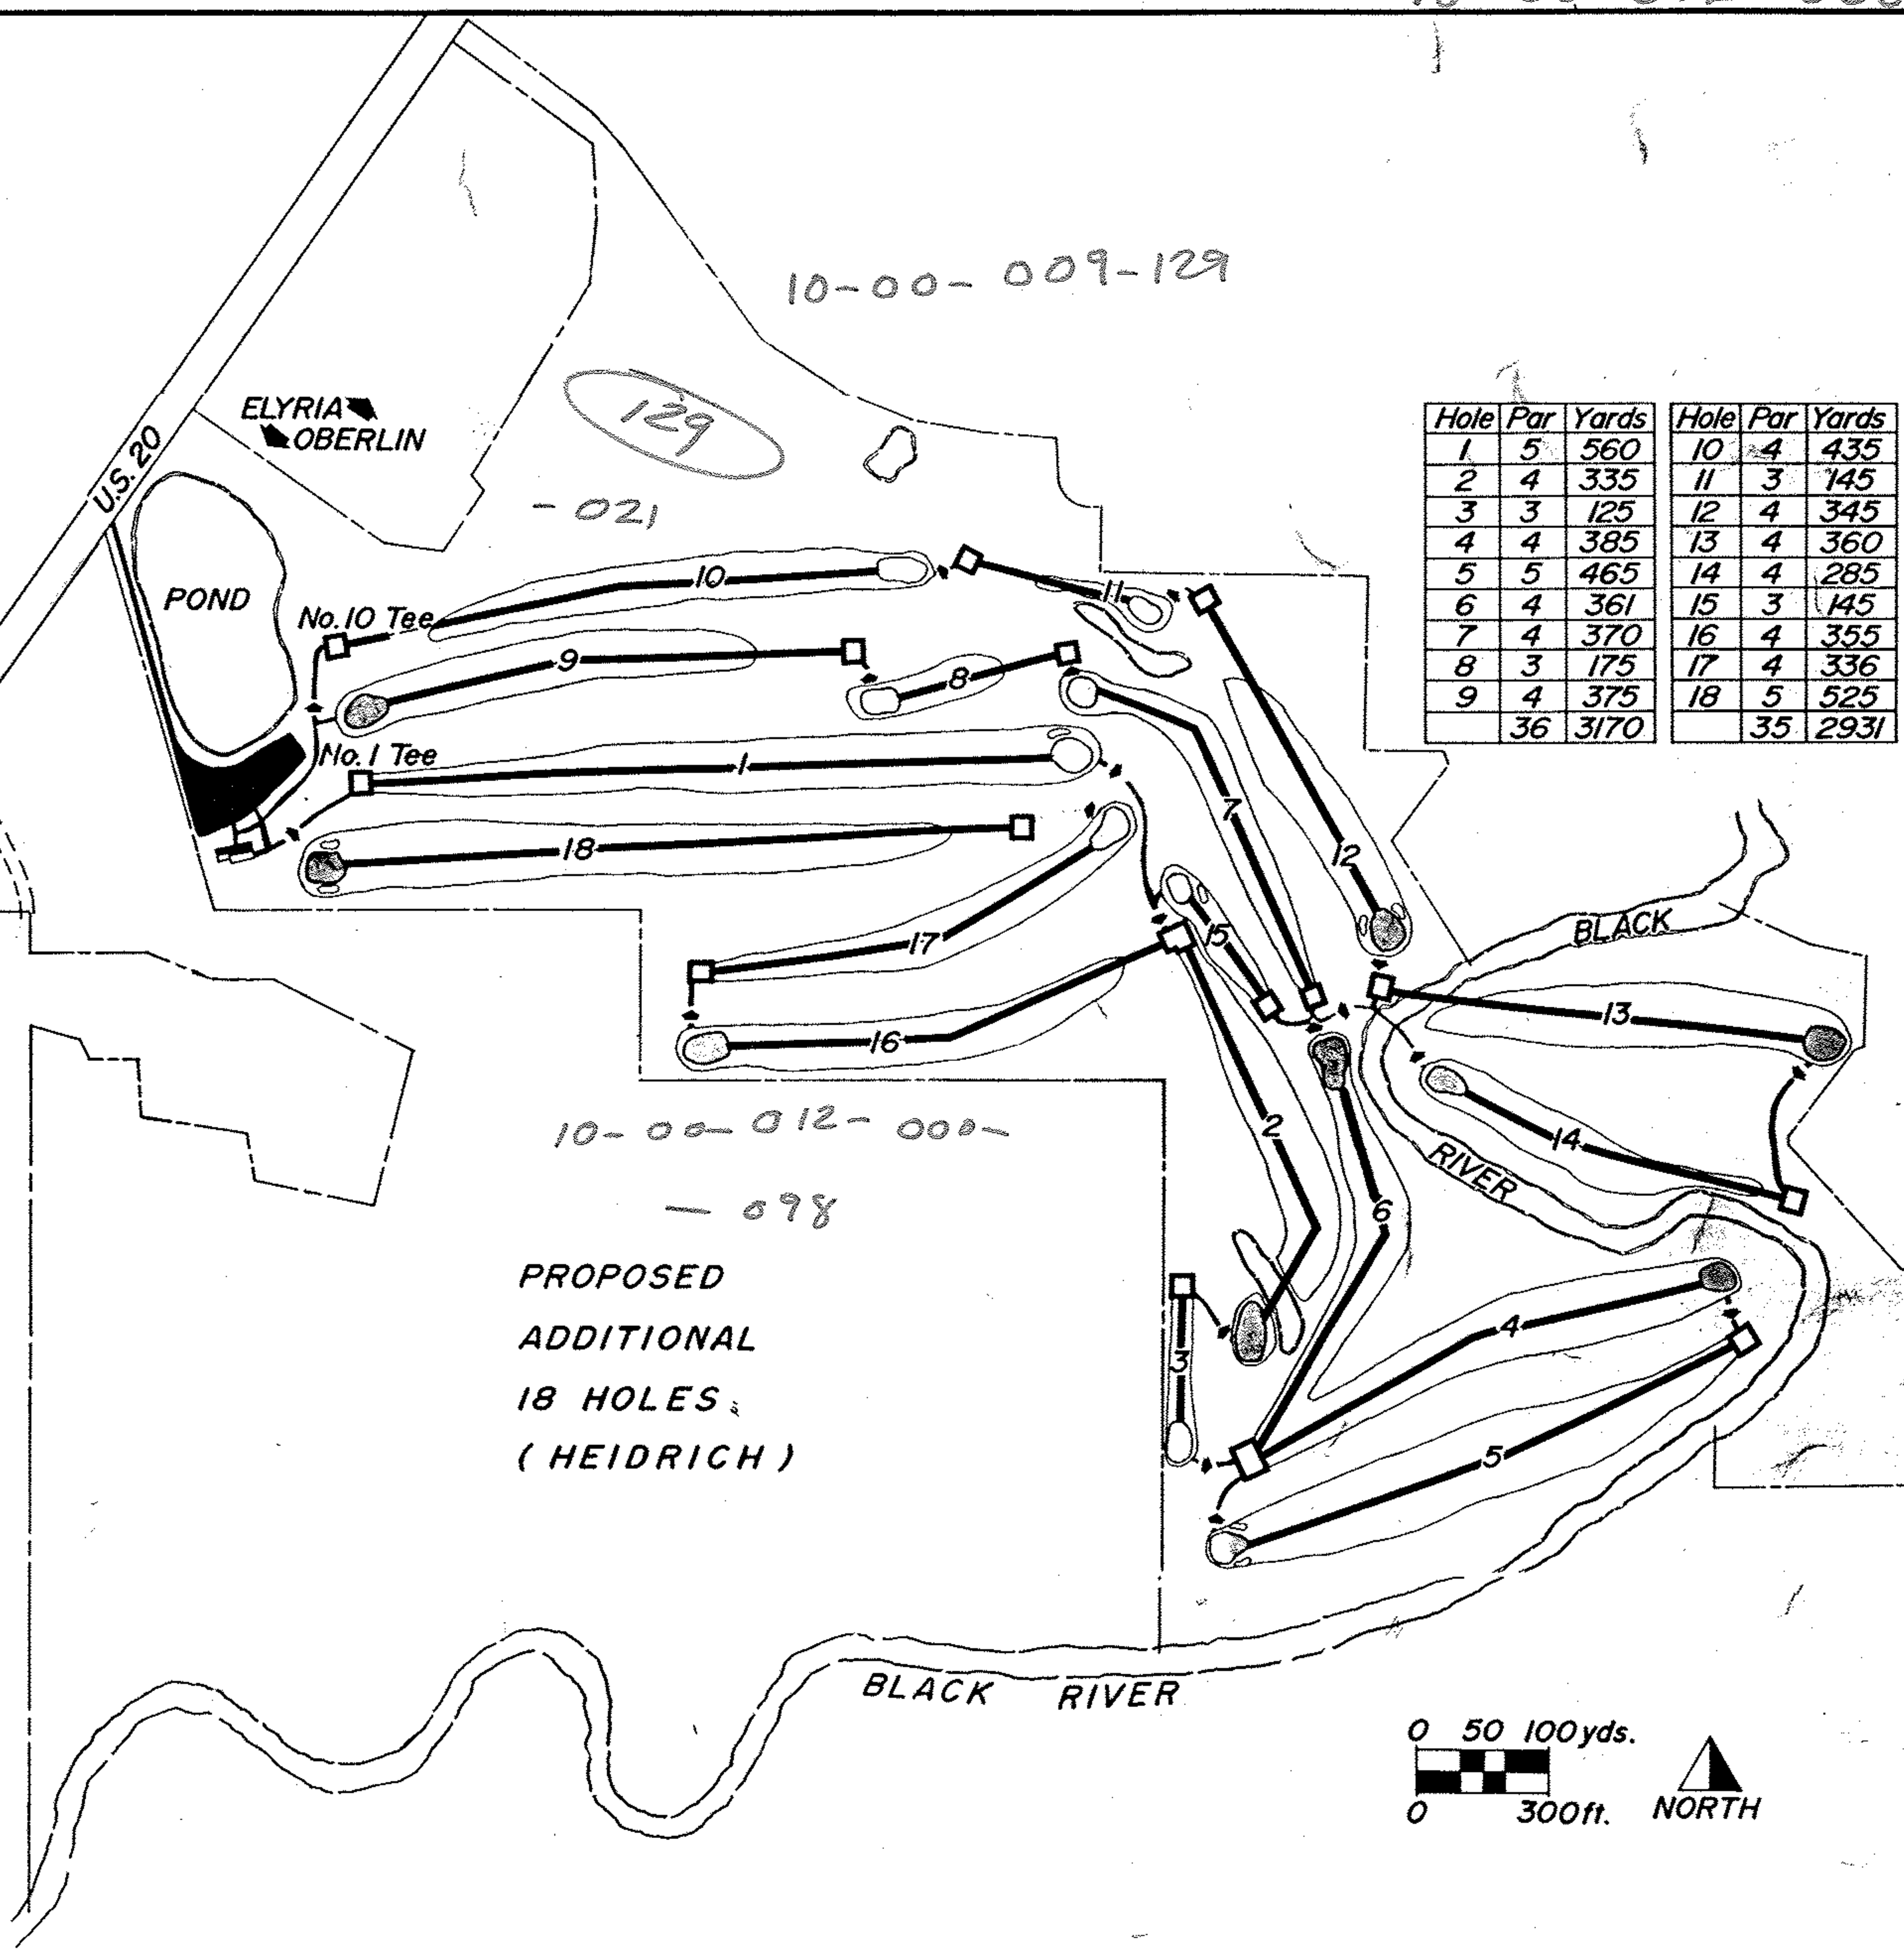

Hole	Par	Yards	Hole	Par	Yards
1	5	560	10	4	435
2	4	335	11	3	145
3	3	125	12	4	345
4	4	385	13	4	360
5	5	465	14	4	285
6	4	361	15	3	145
7	4	370	16	4	355
8	3	175	17	4	336
9	4	375	18	5	525
	36	3170		35	2931

10-00-012-000-  
 - 098  
 PROPOSED  
 ADDITIONAL  
 18 HOLES  
 (HEIDRICH)

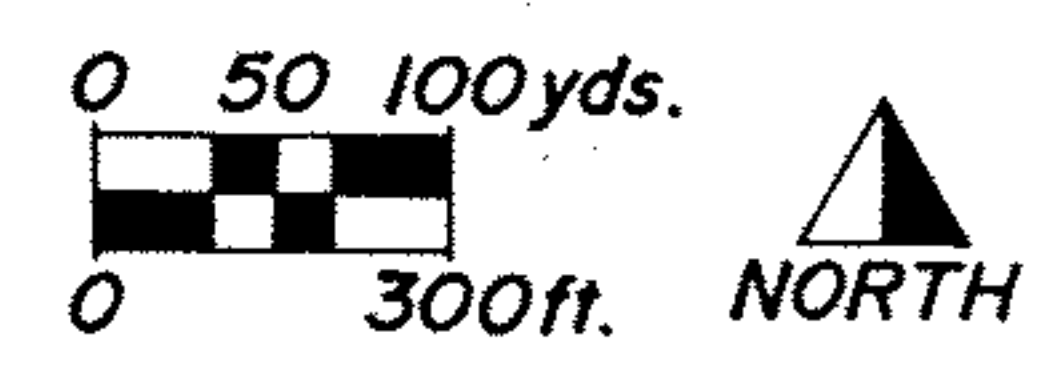

PPN 10-00-009-129-???  
 10-00-012-000-???

Map pg 10-00-009-G  
 10-00-012-A 43934