



10-00-003-112
10-00-003-B

MAP Pg 10-00-003-B
43947

10-00-003-112-222

THE KASPER FOUNDRY CO.
D.V. 430 P. 336
1/9/48

THE KASPER FOUNDRY CO.
D.V. 761 Pg. 5

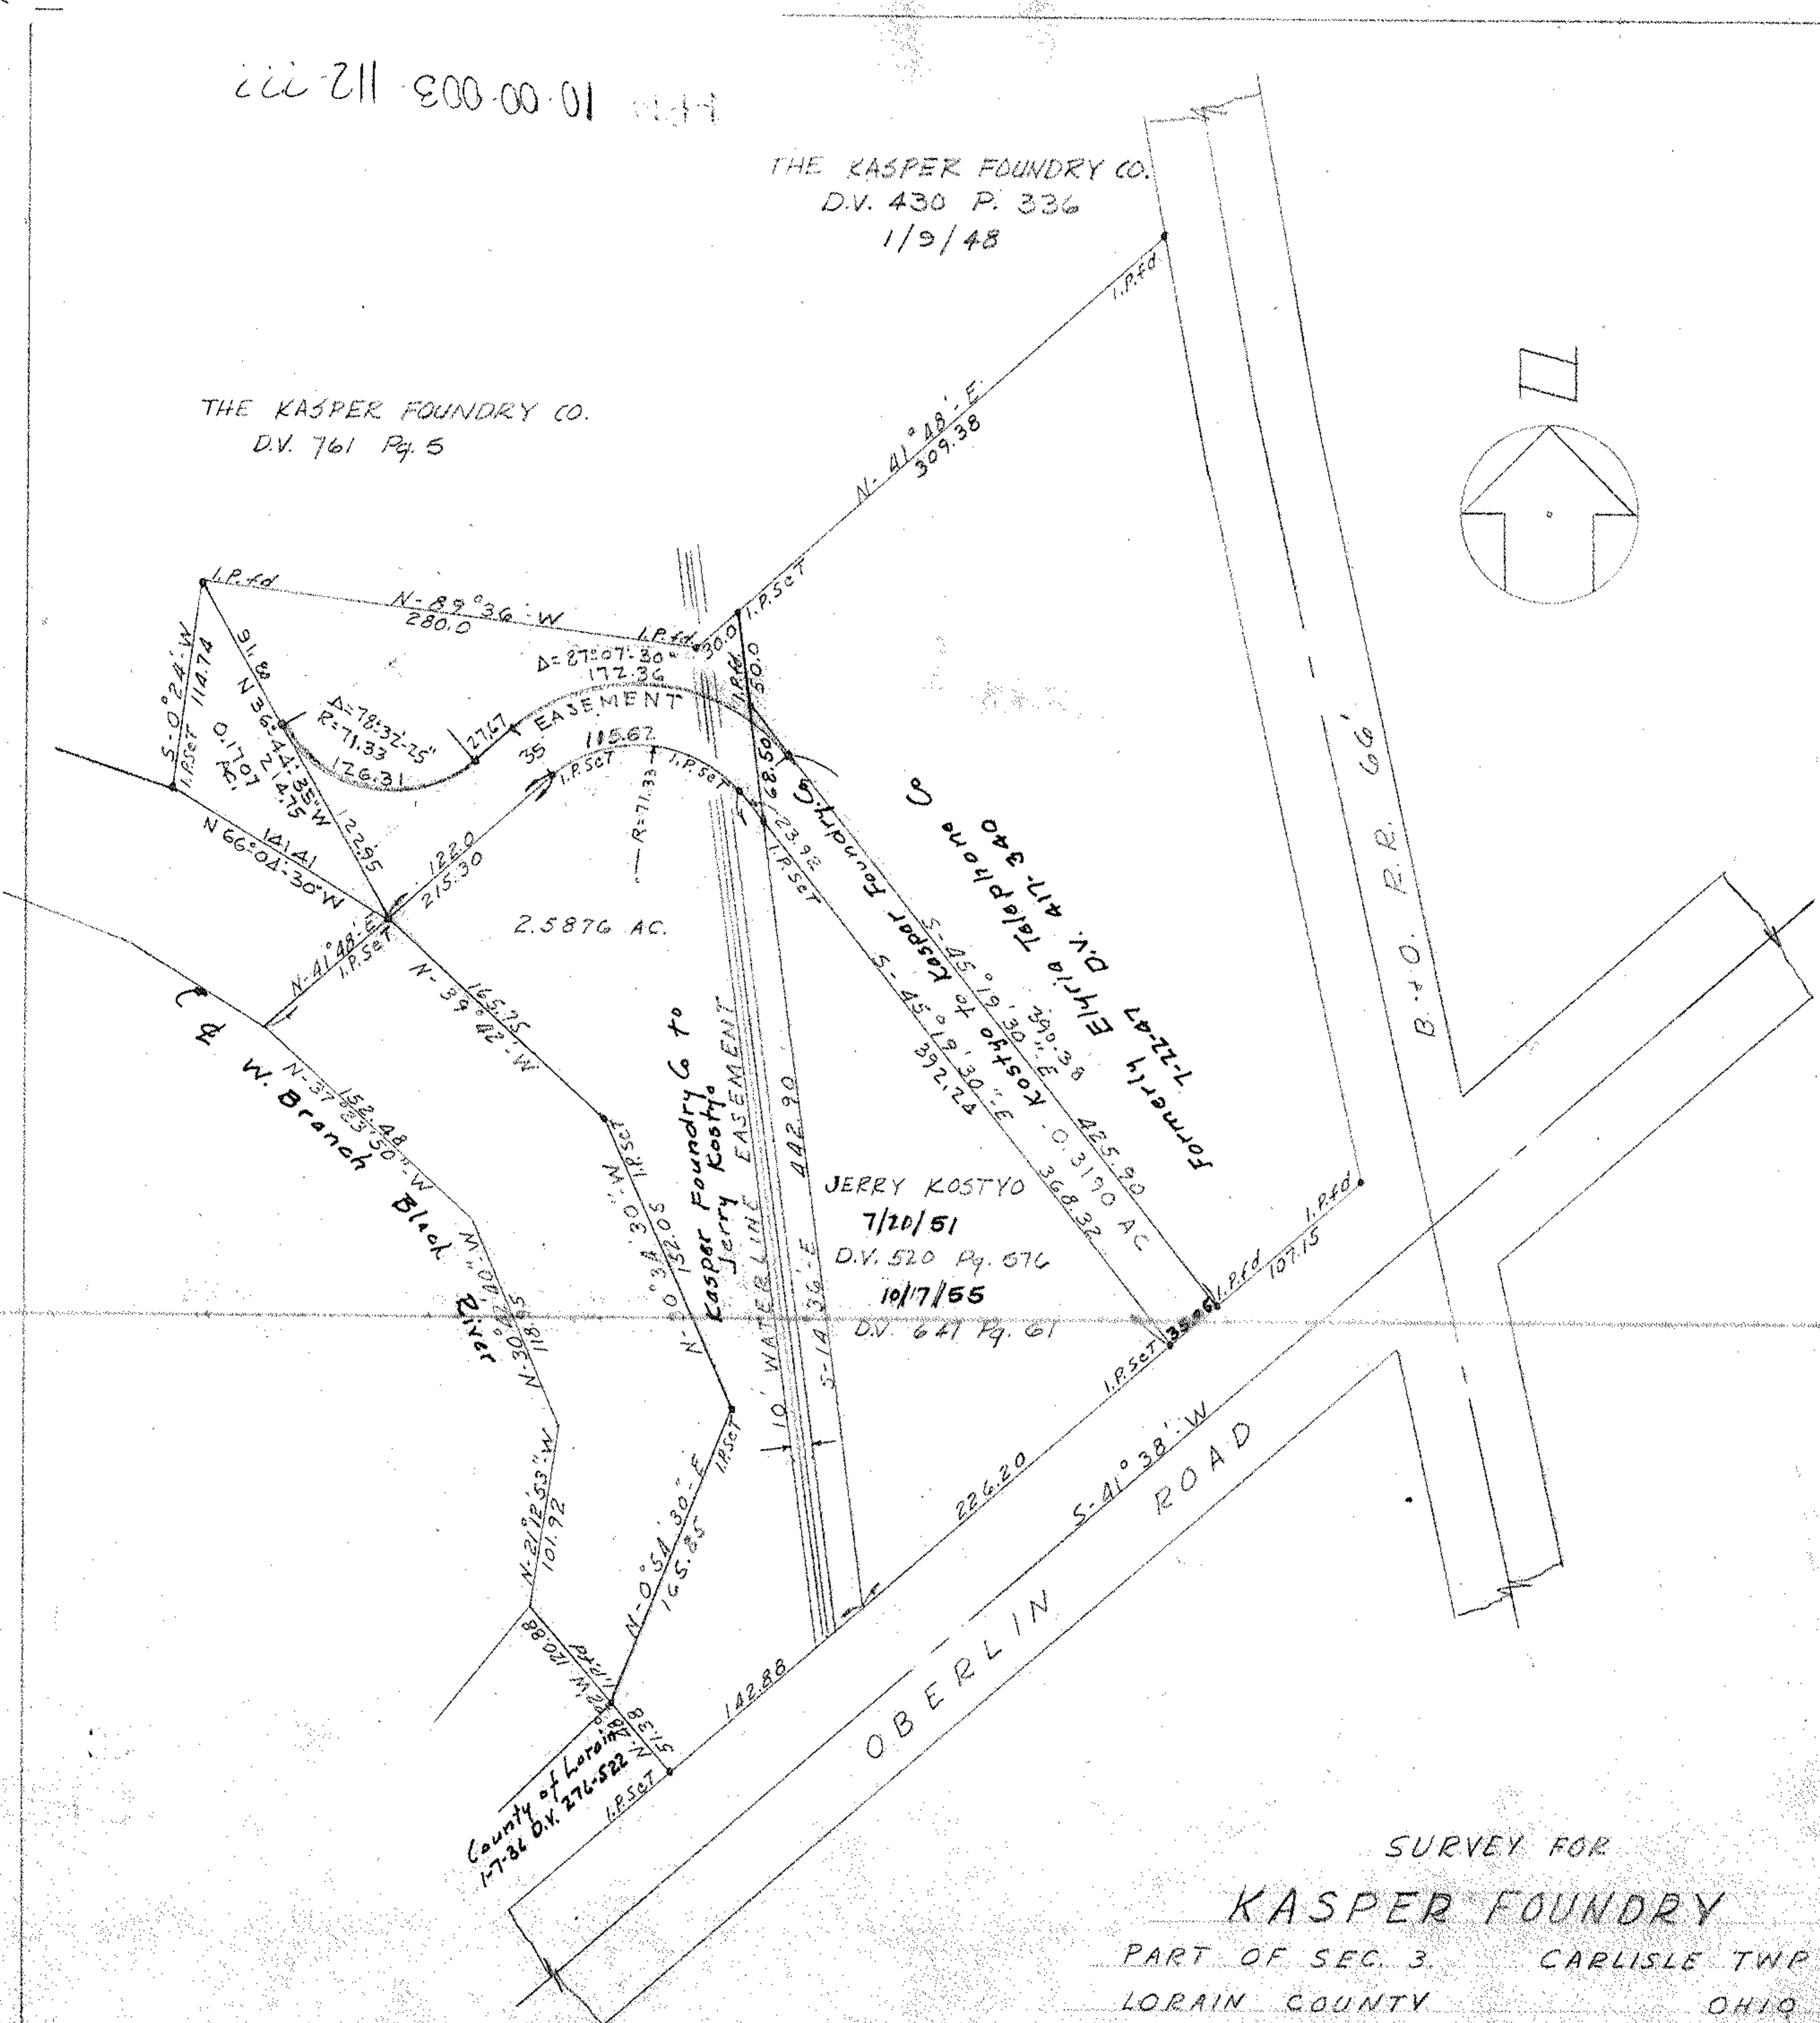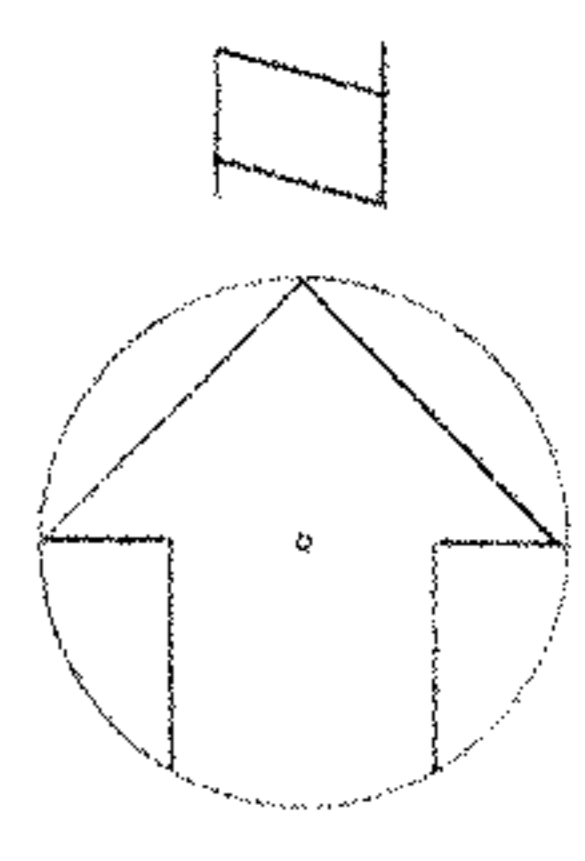

SURVEY FOR
KASPER FOUNDRY
PART OF SEC. 3 CARLISLE TWP
LORAIN COUNTY OHIO
JUNE 1960 SCALE 1"=100'
LAUNDON + HUFFMAN
REGISTERED SURVEYORS

Revised 8/5/60

67-38-46
37-23-50
32-27