
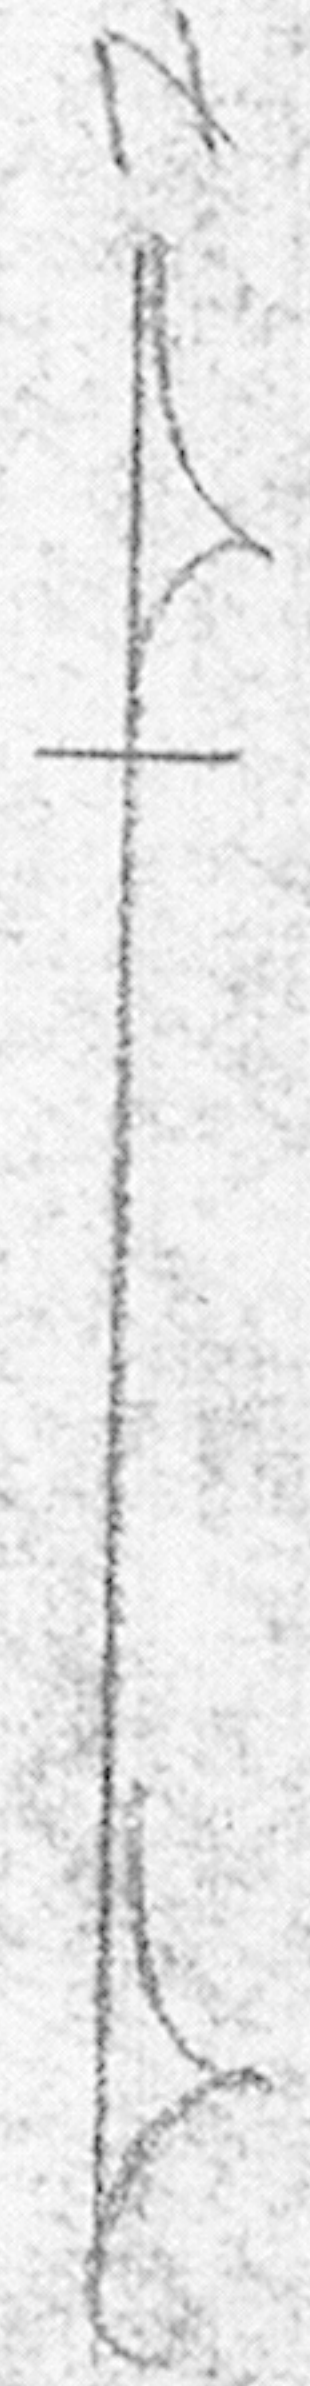


Dwight W Rosenkrans

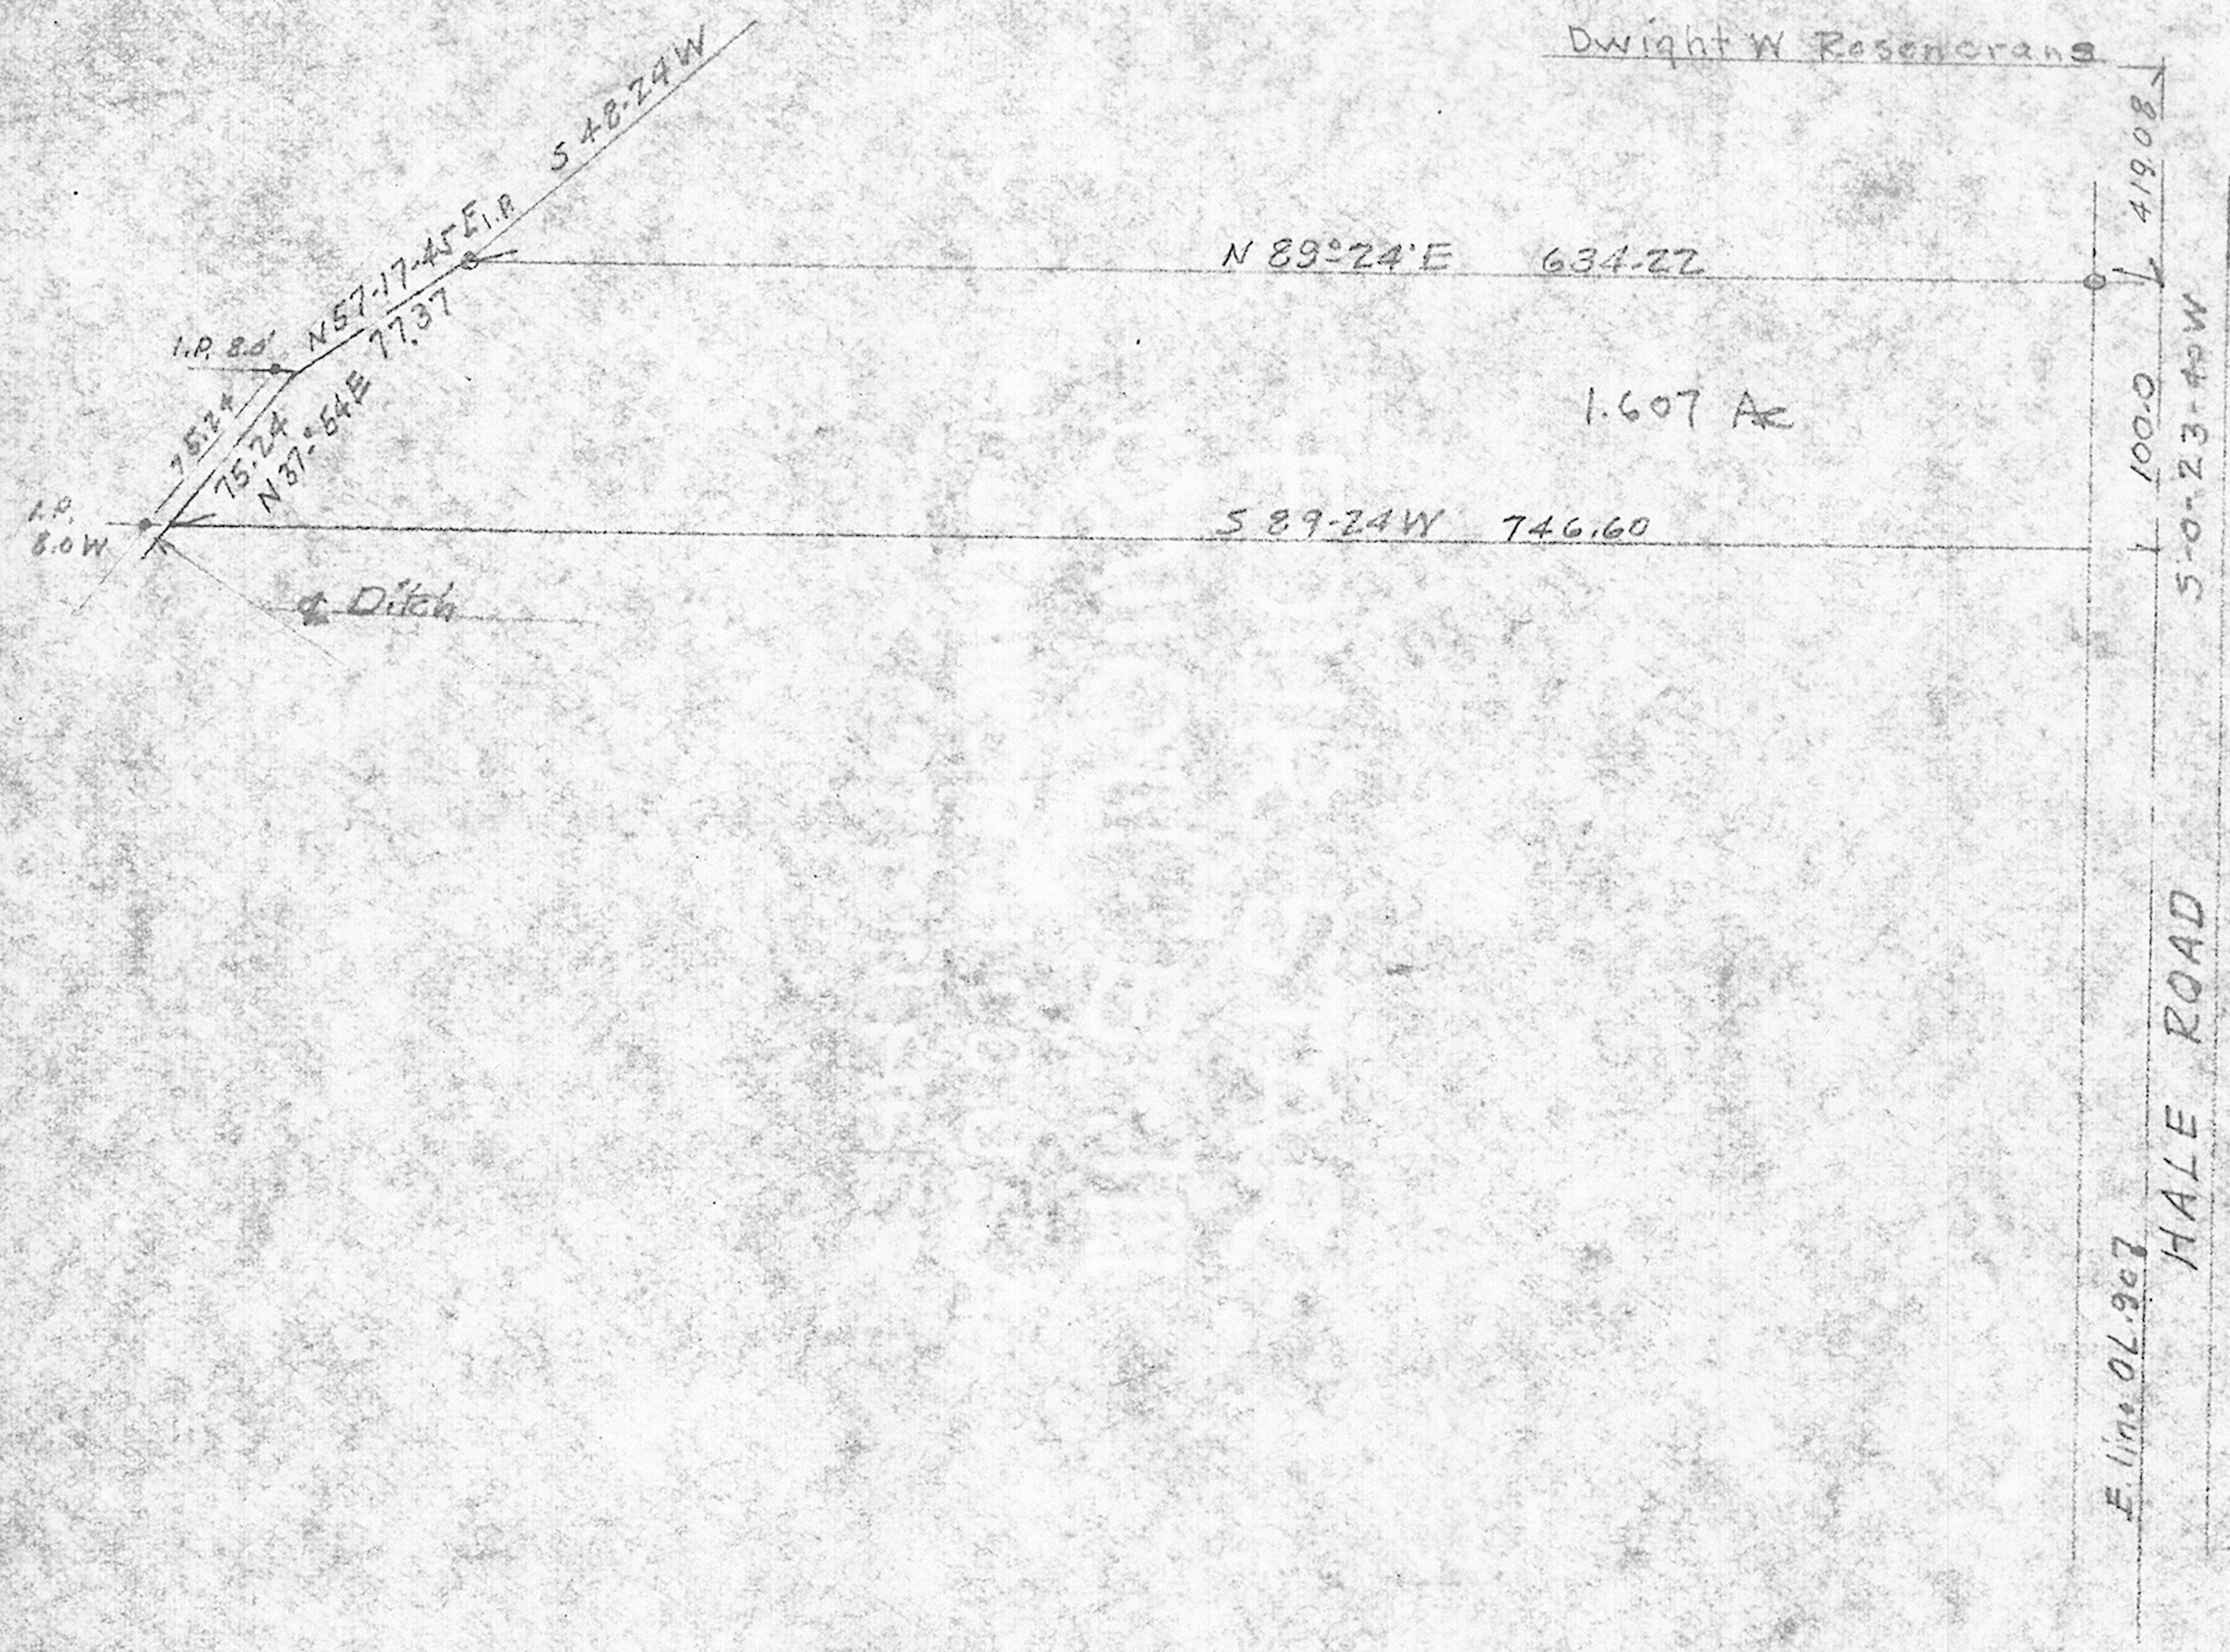

E. line of L. 90
 HALE ROAD

SURVEY FOR CHARLES BROOKS
 PART OF OL. 90 RUSSIA TWP. R.
 LORAIN CO. OHIO SCALE 1"=100'
 APR 28, 55 T. W. LAUNDON, REG. SURVEYOR