


PPN 14-00-150-000-004
007

14-00-150-000-004
14-00-150-000-007
14-E


MAP PG 14-E 43985

CAMDEN TOWNSHIP

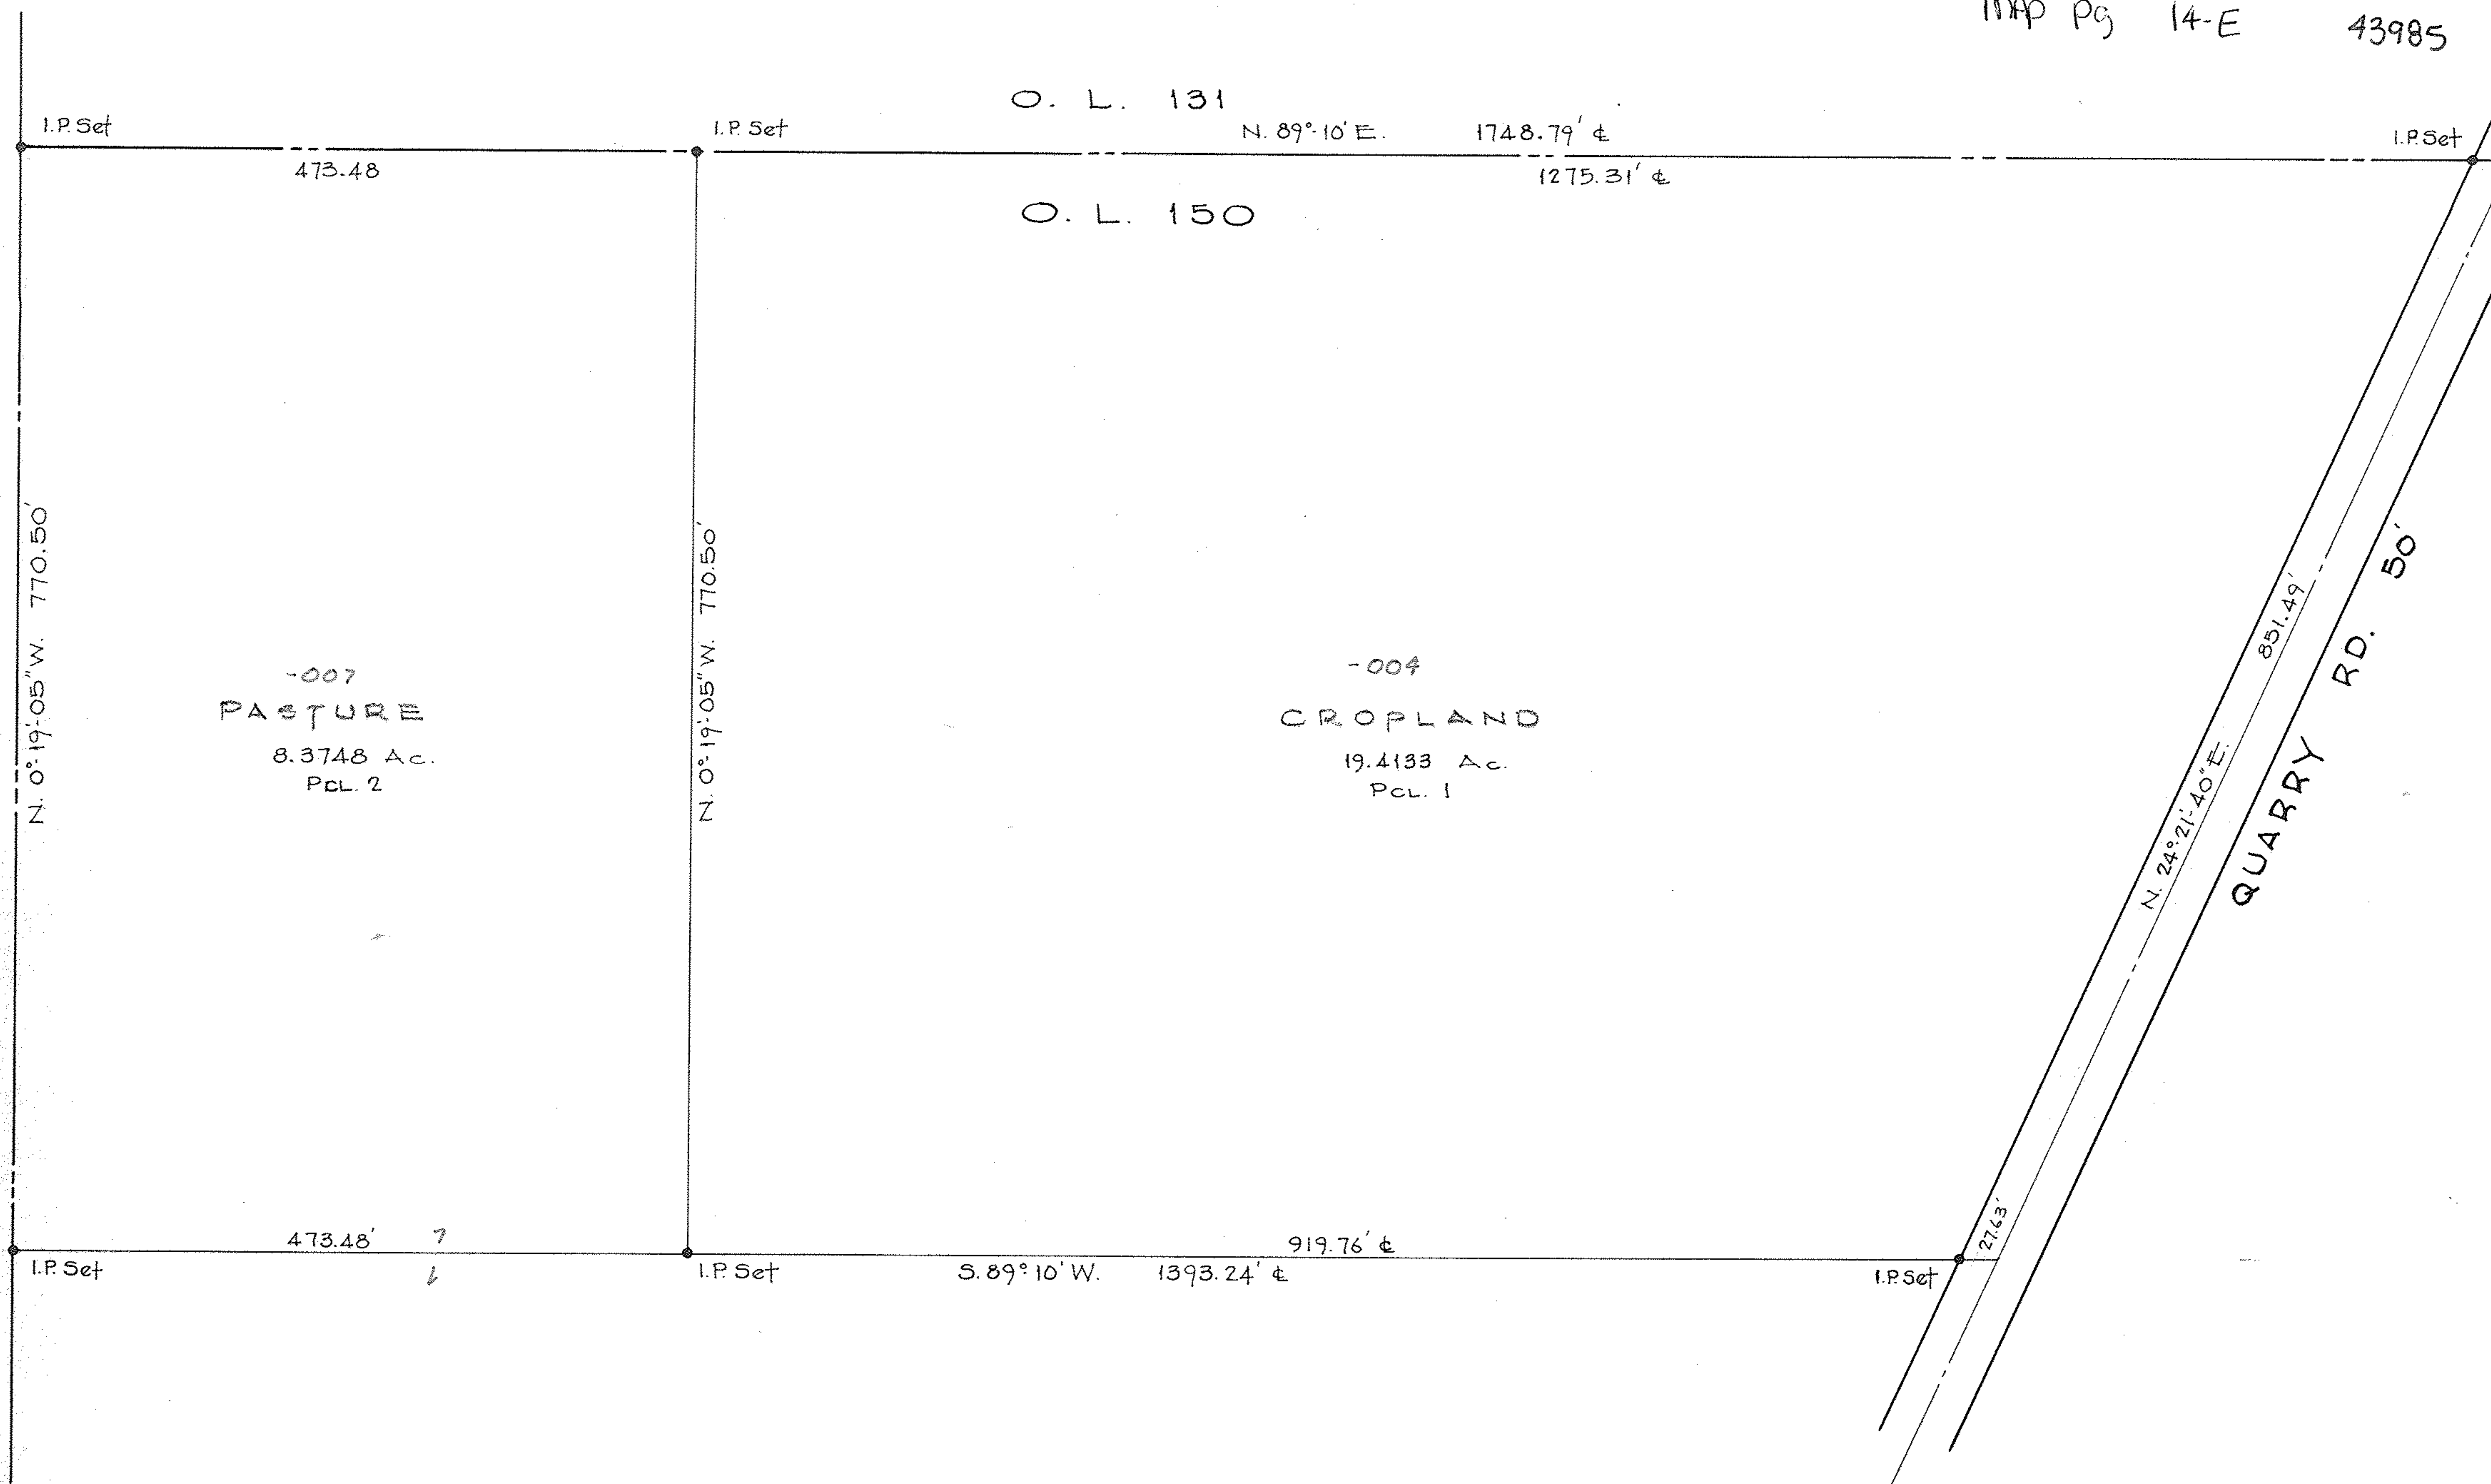

-007
PASTURE
8.3748 Ac.
PCL. 2

-004
CROPLAND
19.4133 Ac.
PCL. 1

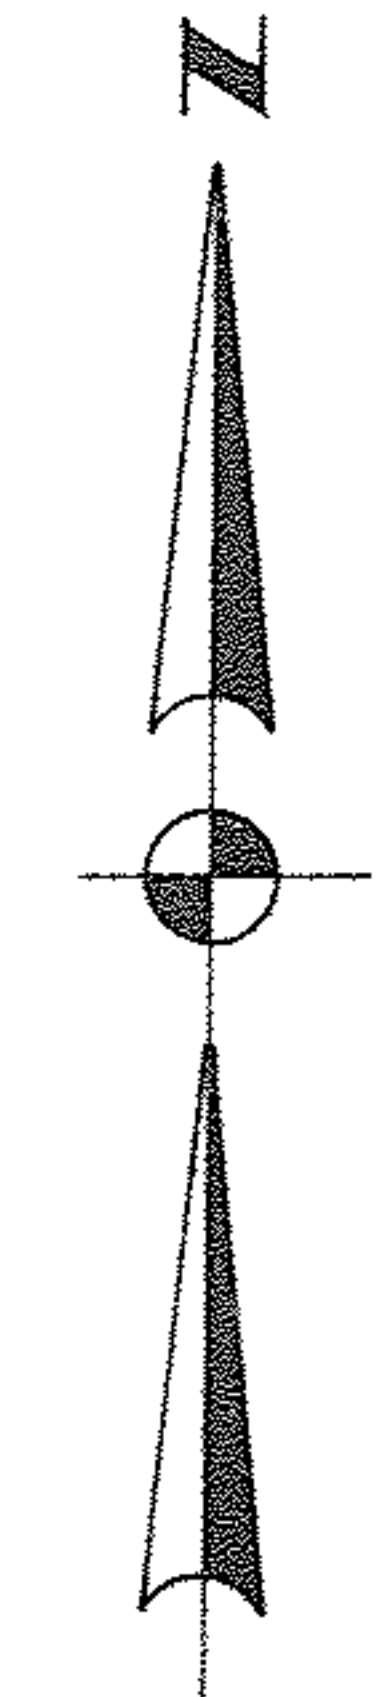

SURVEY FOR JACK SALZMAN
 O.L. 150 PITTSFIELD TWP.
 LORAIN COUNTY OHIO
 SCALE 1"=100 APRIL 1976
 LAUNDON-SIMON-CAHL & ASSOC.
 ENGINEERS SURVEYORS