

CROSS Fd. 300' TO CORP. LINE
W. LORAIN ST. 60'
N-89°-42'-E 267.77

26.28 33 186.74 210.33 66.0

I.P. Fd. 186.74 N-0°-21'-30"-E
I.P. Fd. 80.00 S-89°-36'-W I.P. Fd.
I.P. Fd. 169.1 To EAST LINE PROSPECT ST.
MINNIE H. WALKER
2-10-53
D.V. 563 P.16

STATE OF OHIO
1-22-36 D.V. 277, P. 152

414.50
684.18
Y.O. 26'-E

3.4928 AC

597.06
S-7°-02'-30"-W

J.W. & EDITH M. KURTZ
12-21-43 D.V. 334 P. 223 & P. 225

JULIE W. WILSON
4-22-31 D.V. 233 P. 173

I.P. Fd. 15.98' I.P. SET
269.68
N-0°-38'-20"-E

56.5 121.7
N-89°-56'-W 65.2 I.P. SET

KENNETH D & GRETCHEN B. ROOSE
3-21-55 D.V. 623 P. 190


275.00
N-0°-38'-20"-E

EAST LINE P. 95 LOT 72

63.52

100.00
N-89°-56'-W
W. COLLEGE ST. 60'
43.5 56.5 63.1 800' To E PROSPECT ST.

796.0
43.5
839.5

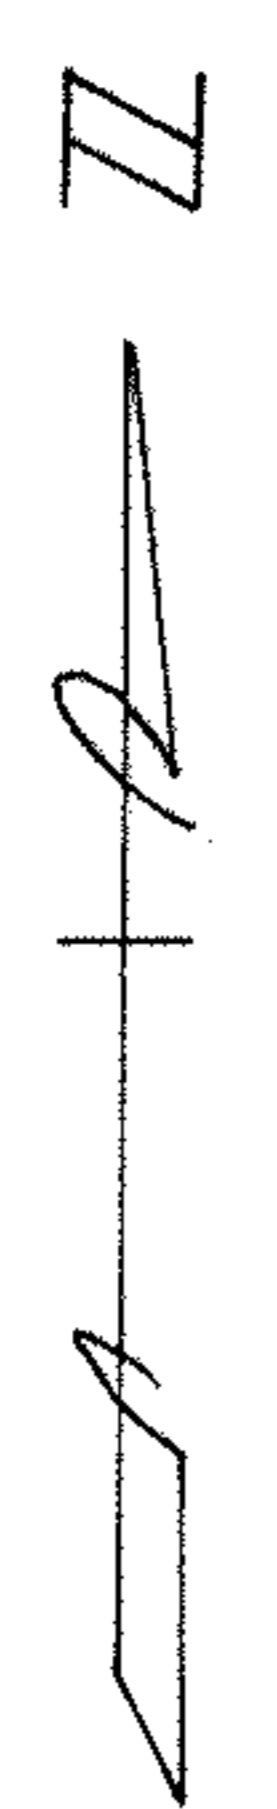

SURVEY OF
THE GRANITE IMPROVEMENT CO. LANDS
FOR
ERIC NORD

CITY OF OBERLIN LORAIN COUNTY OHIO
PART OF RUSSIA TOWNSHIP ORIGINAL LOT 84
SCALE 1"=30' JUNE 30, 1959
LAUNDON & HUFFMAN REGISTERED SURVEYORS
REV. FEB. 15, 1960