
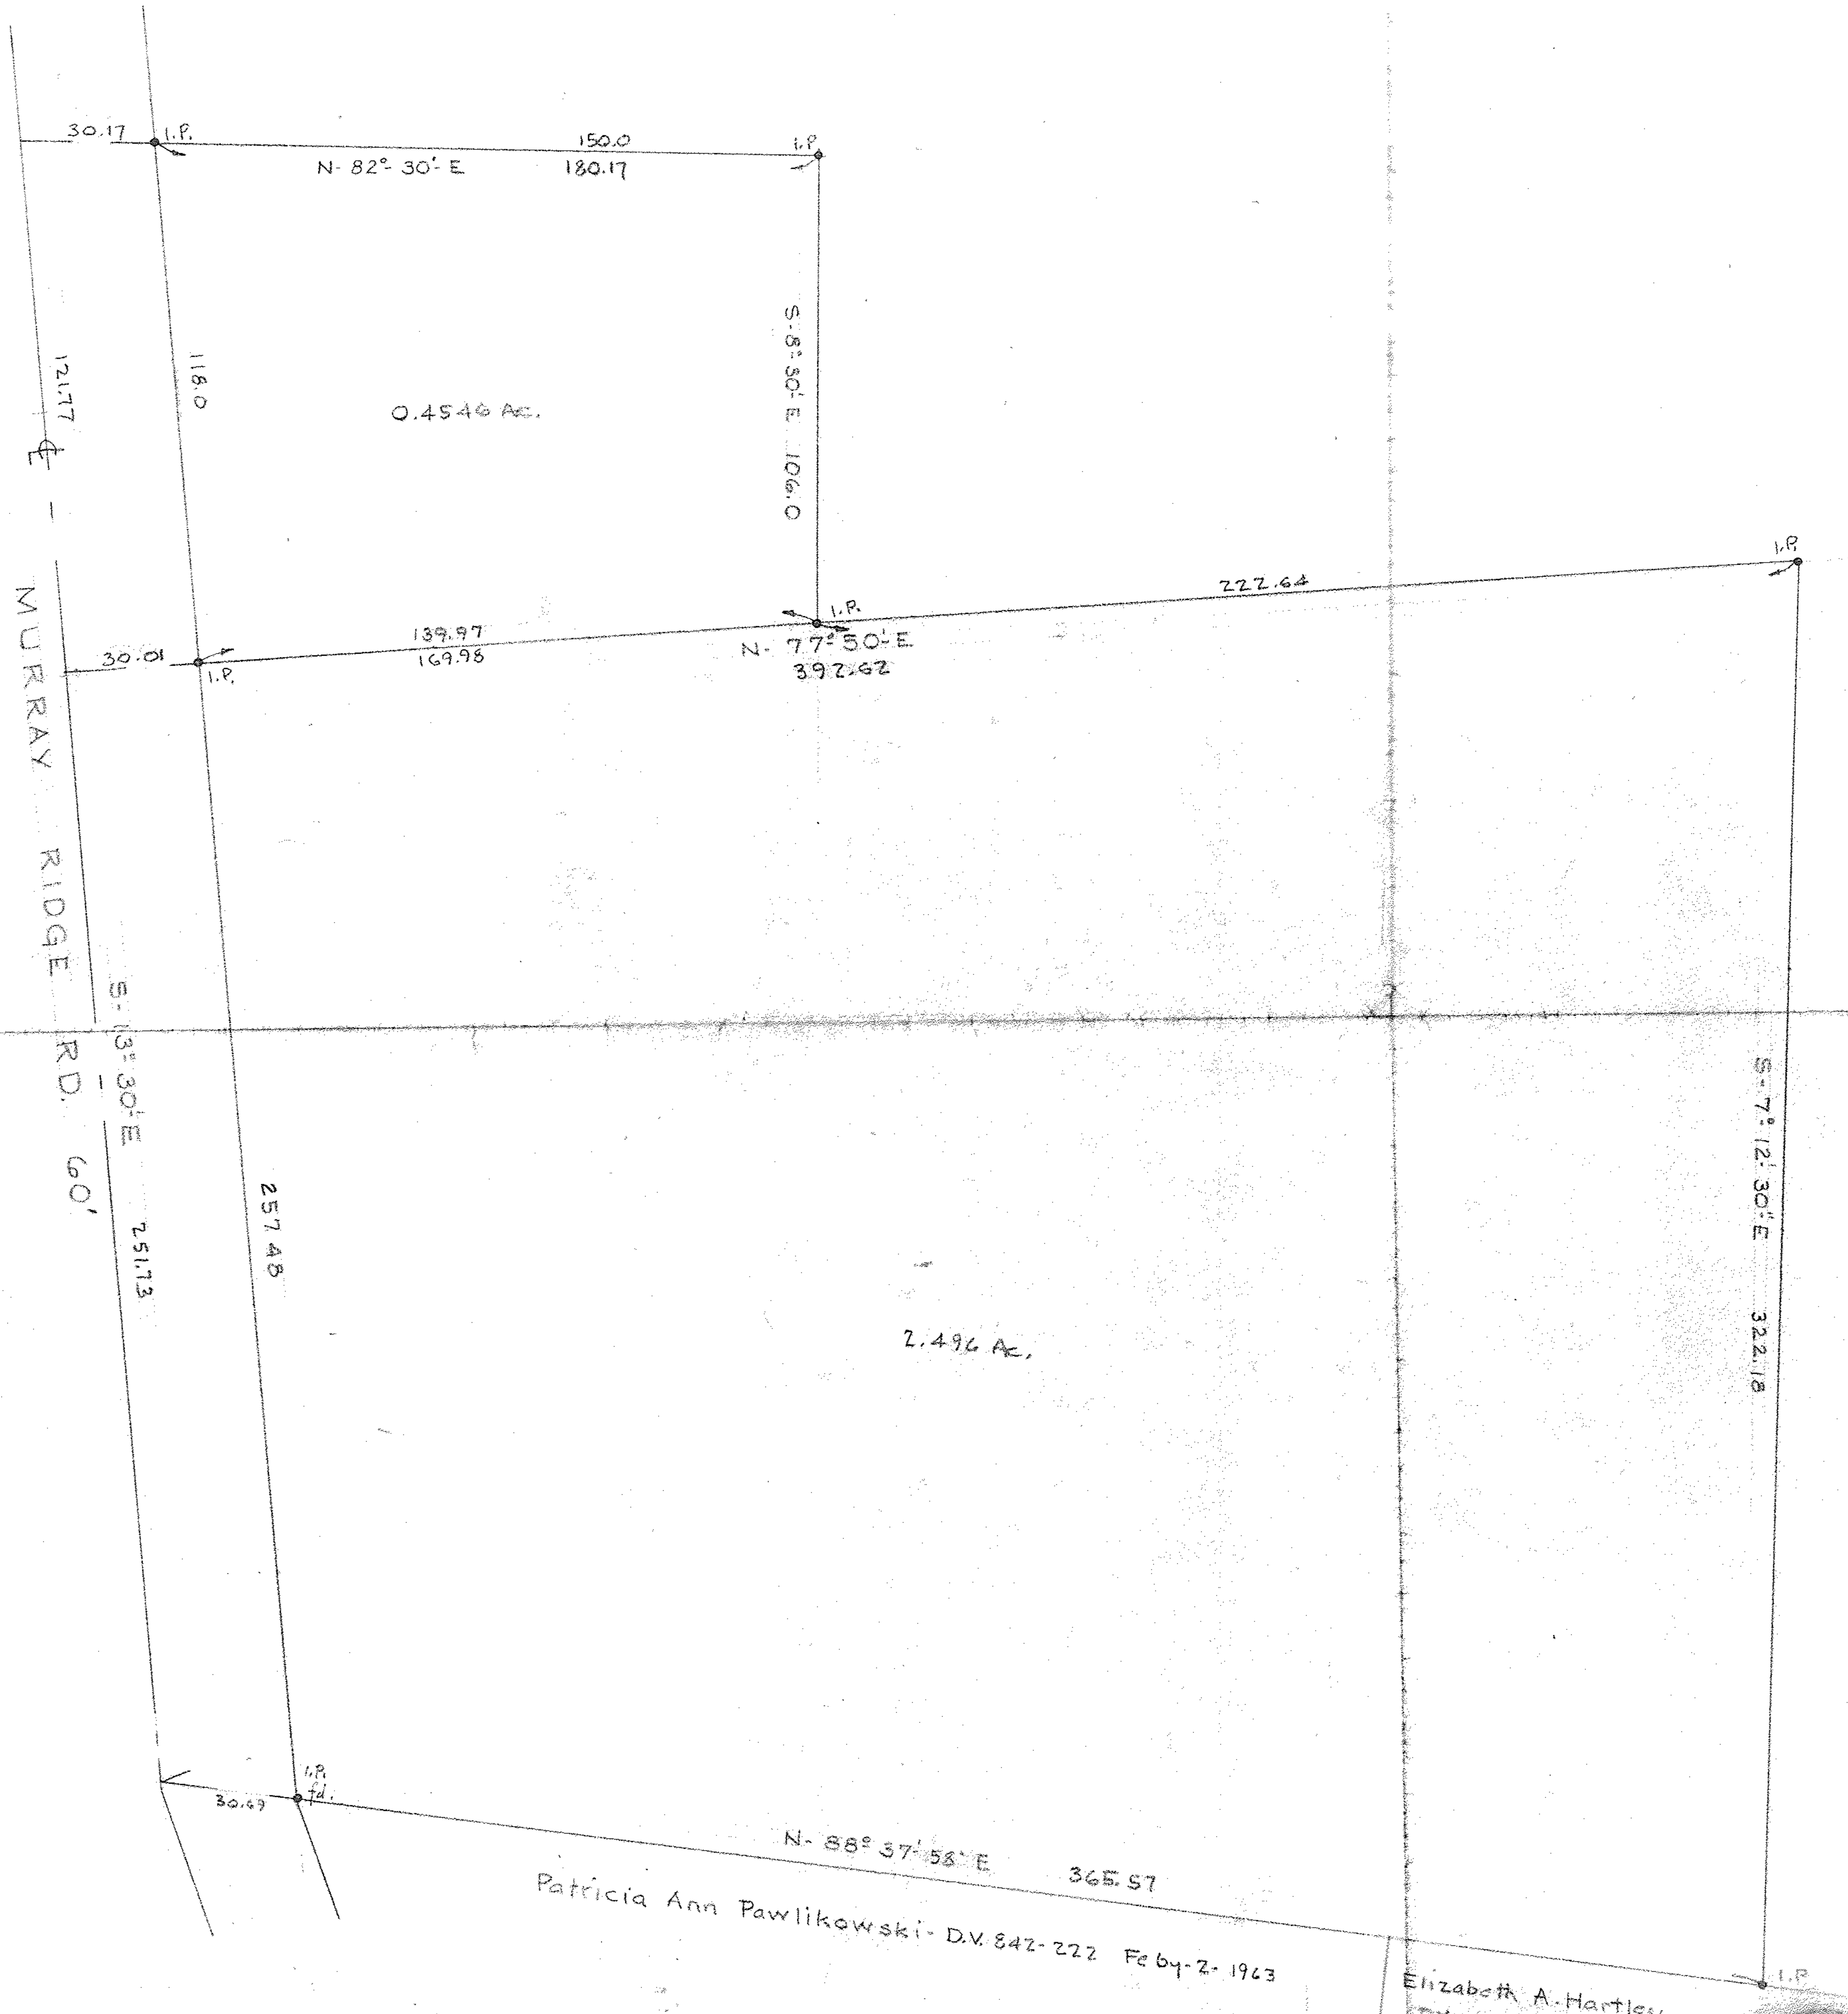


PPN 06 24-005-000-???

MAP PG 6-130
6-131 4469

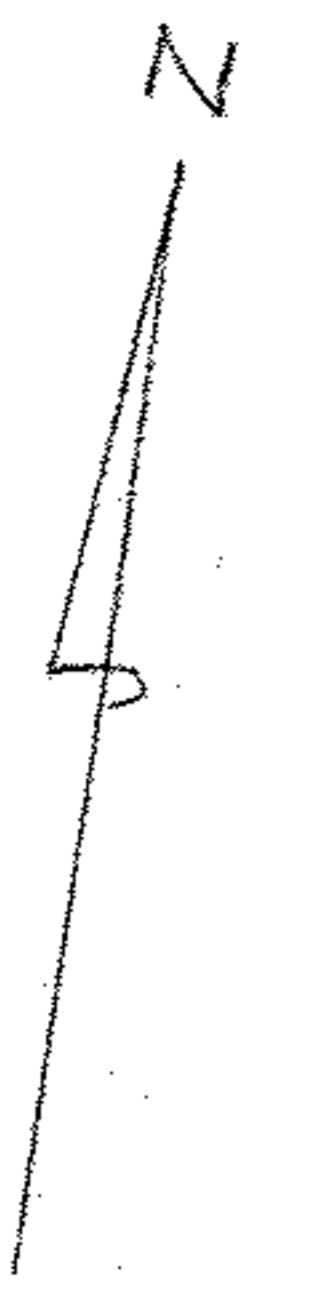

SURVEY FOR KEN CRAWFORD
 PART OF OLS WEST OF RIVER
 ELYRIA TWP. LORAIN CO. OHIO
 SCALE: 1" = 30' JULY 1961
 LAUNDON & HUFFMAN SURVEYORS

Patricia Ann Pawlikowski - D.V. 842-222 Feb 2, 1963

Elizabeth A. Hartley
 D.V. 336-366 Aug 5, 1944