

NO. 501694

PROPERTY OWNER  
ELYRIA CITY

O.L. 24 BRACE TR.  
227.32




O.L. 25 BRACE TR.  
227.32

LORAIN COUNTY METROPOLITAN PARK

2.914 AC. NOT A PART OF THIS PLAT

O.L. 25 BRACE TRACT 341.94  
O.L. 173 EAST OF RIVER

J.R. TARRY  
J.J. GUTOWSKI

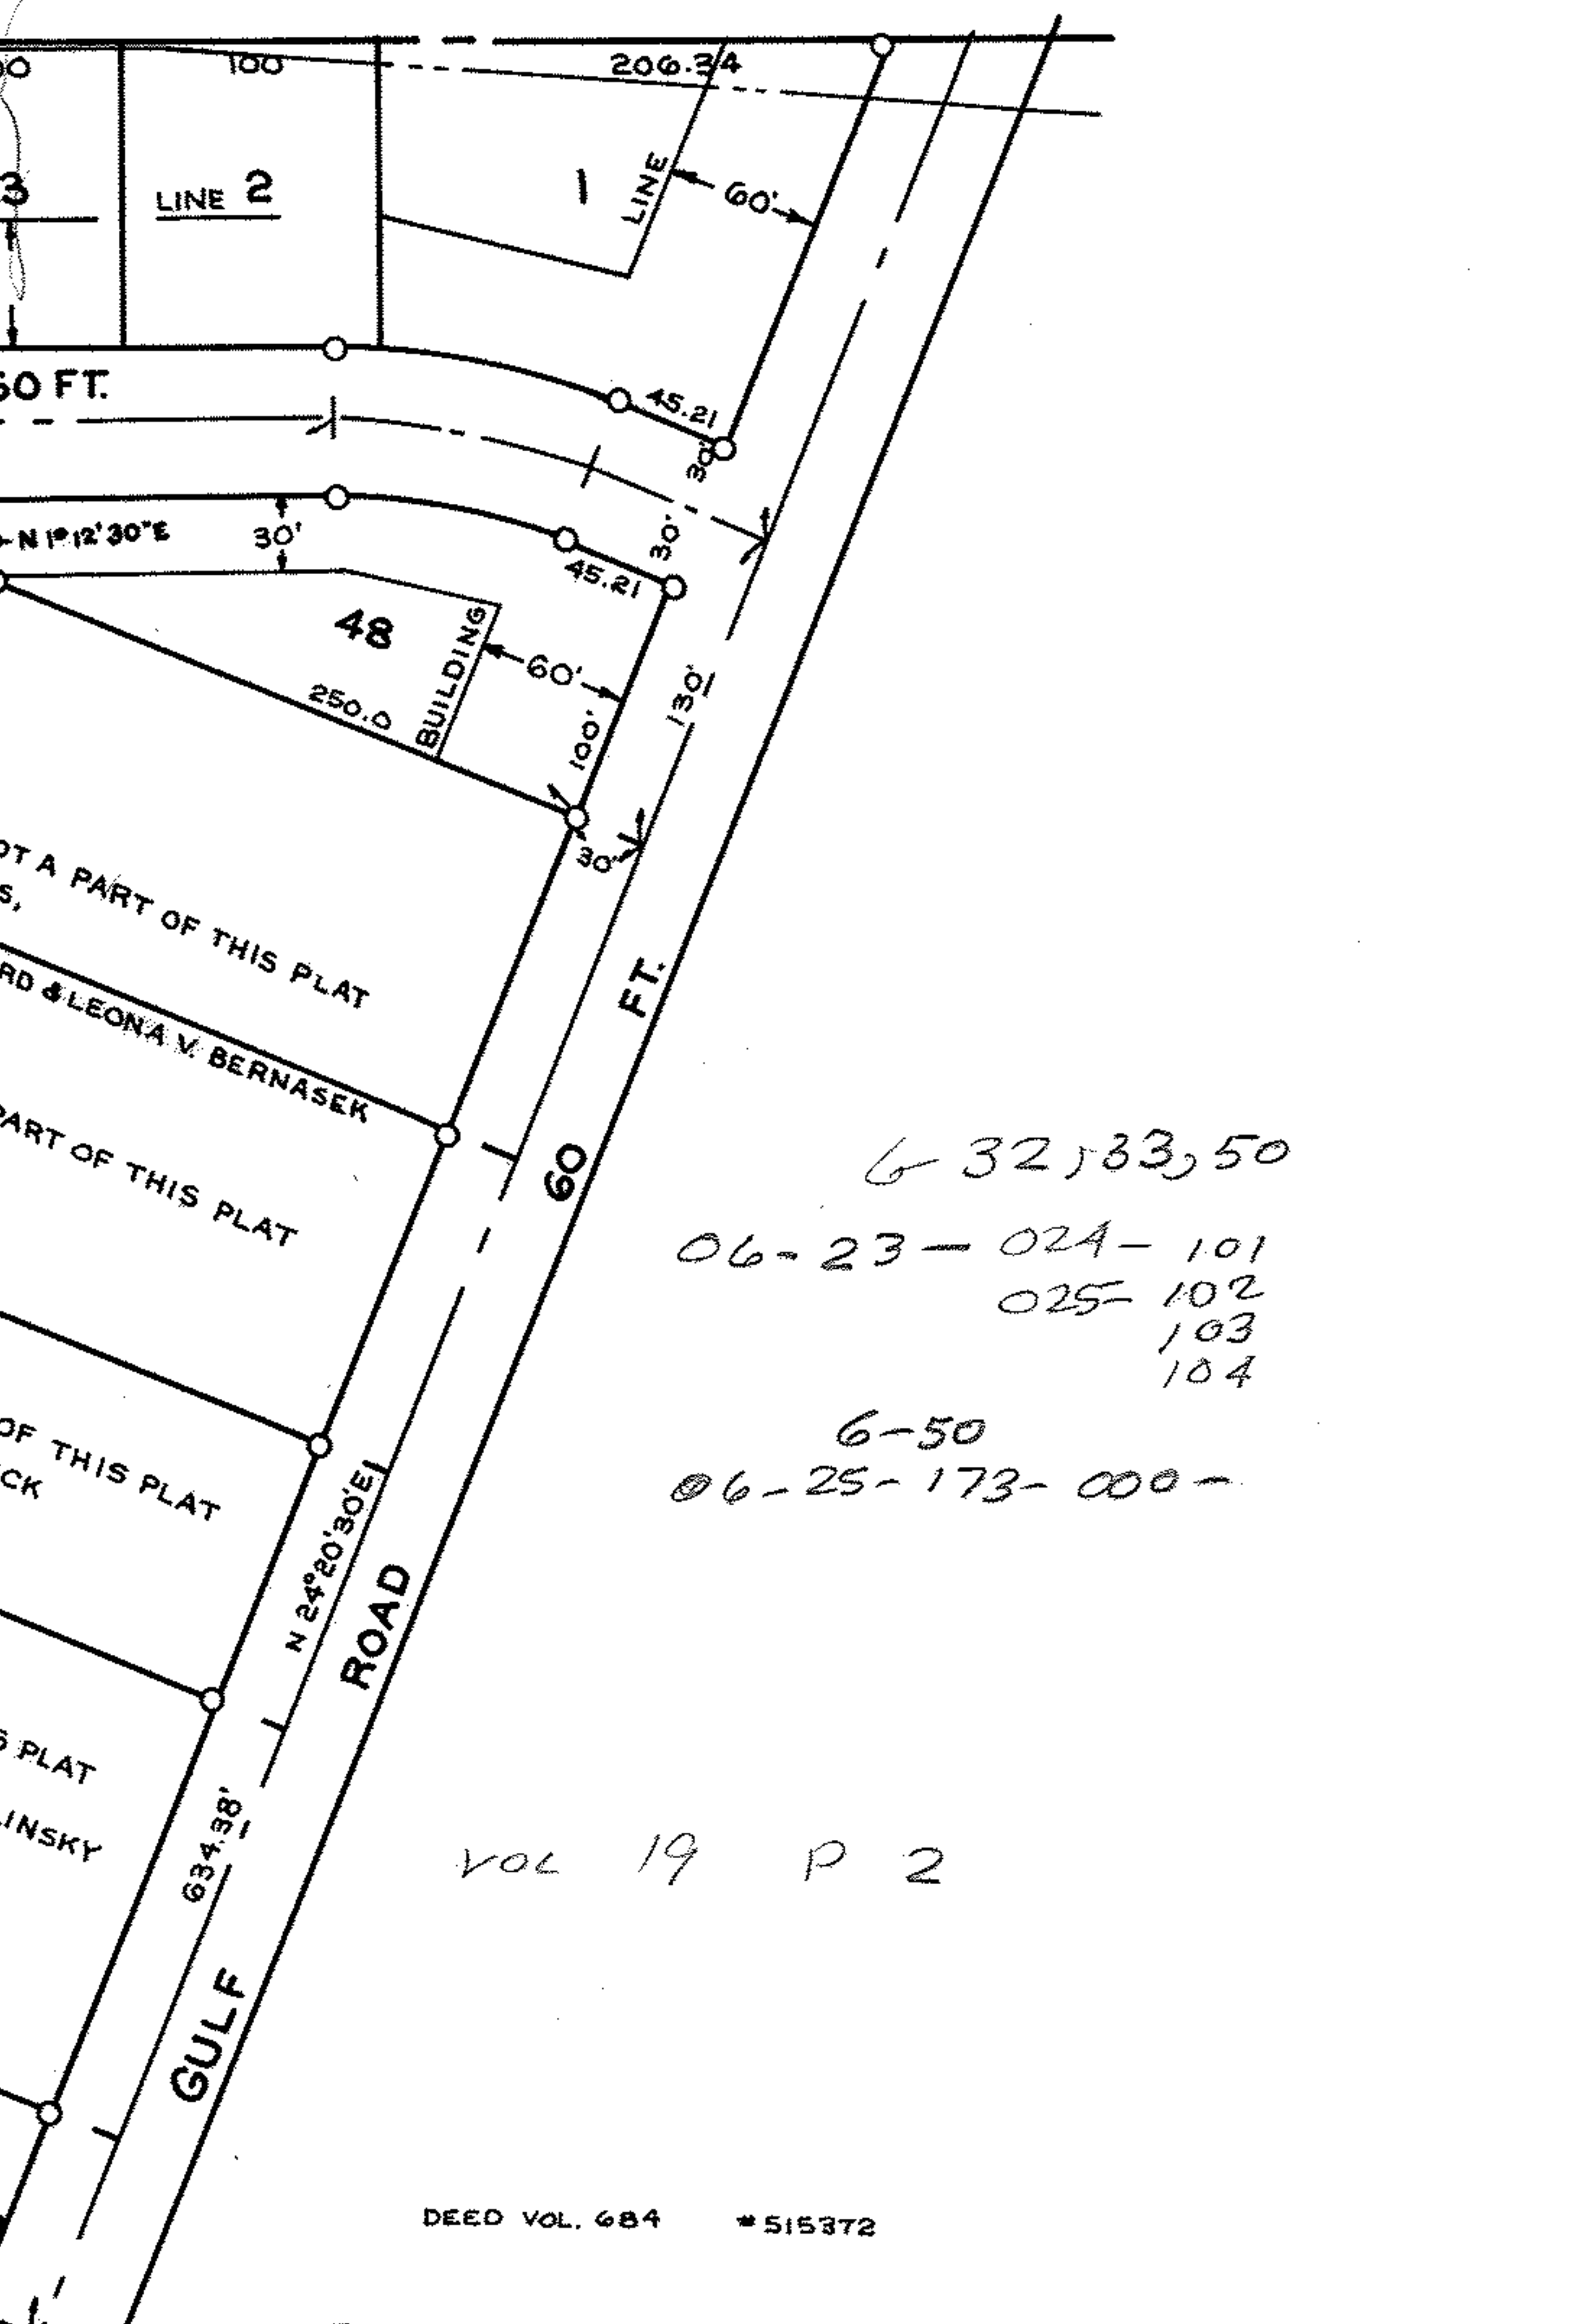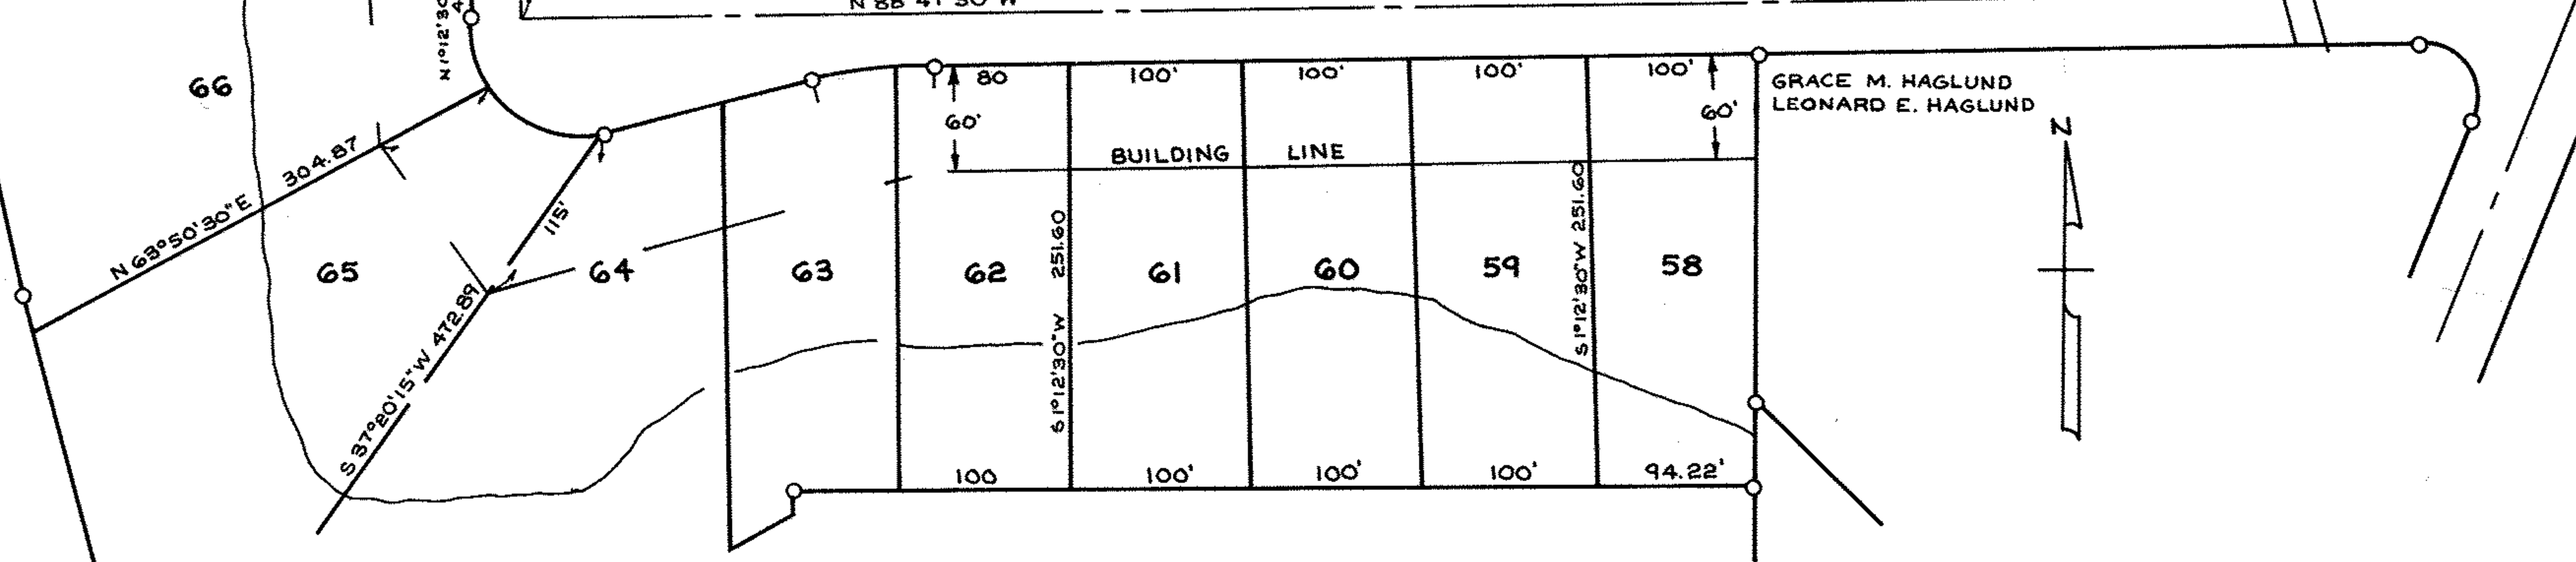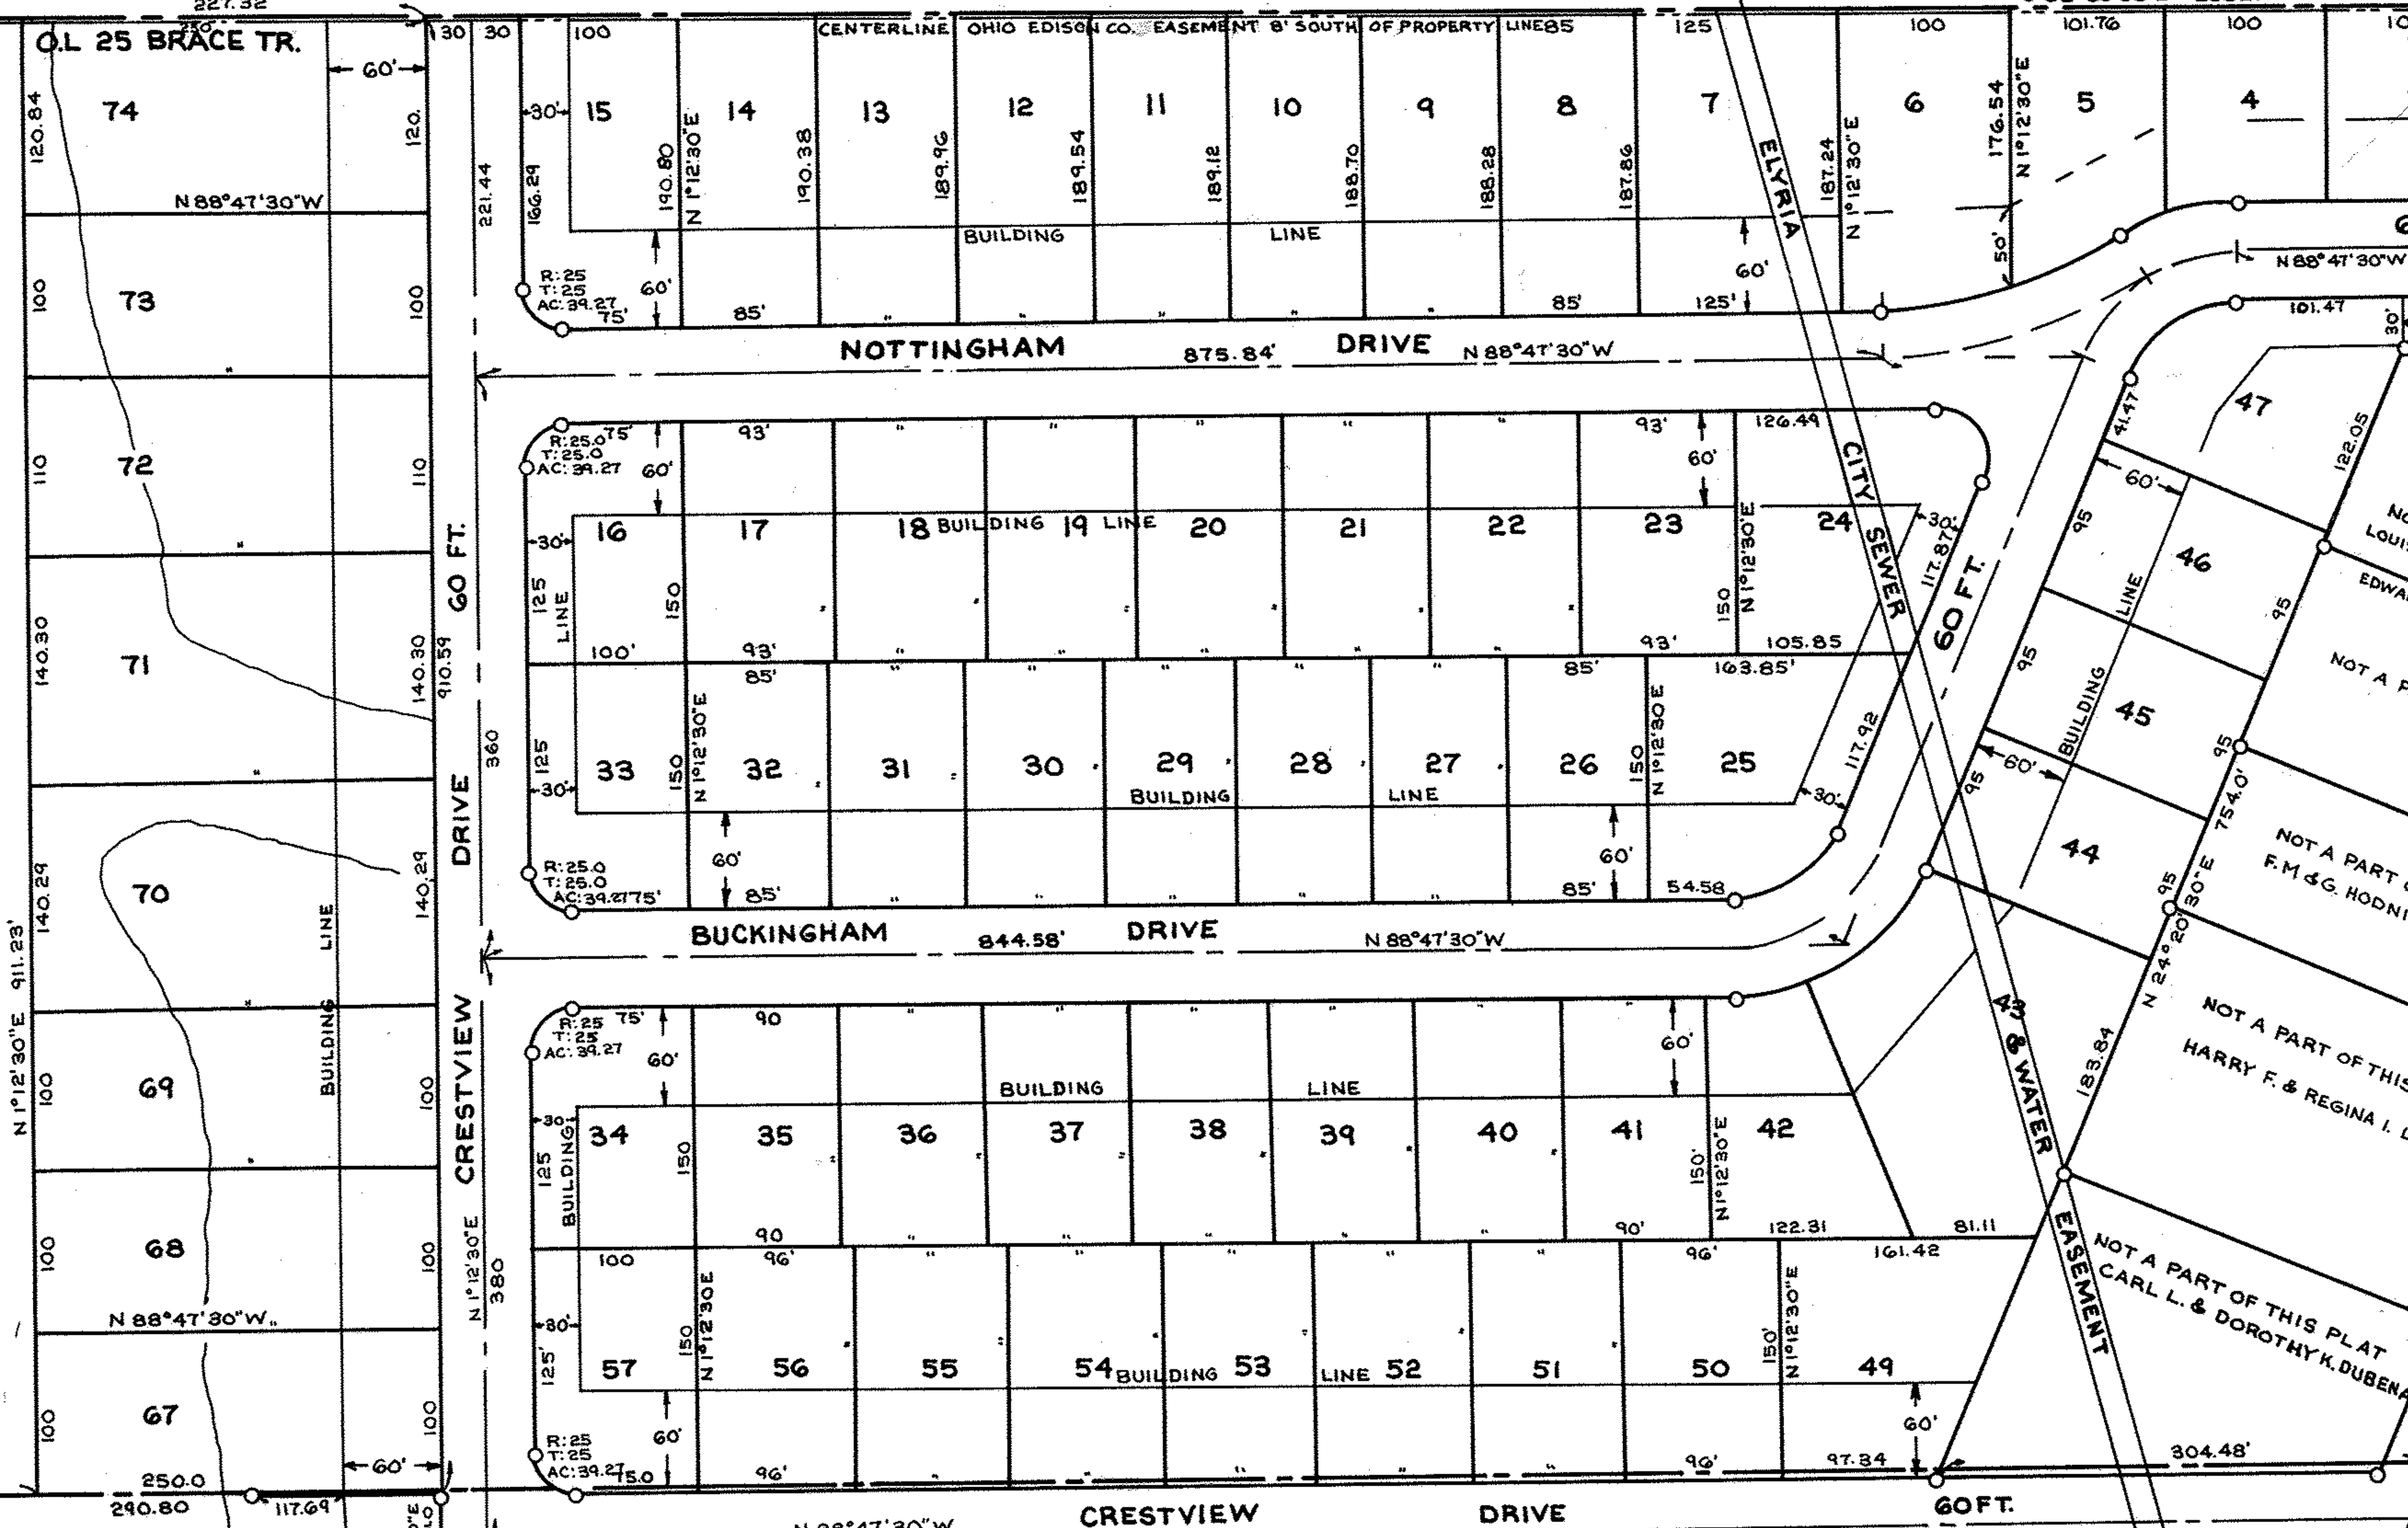

6-32,33,50  
 06-23-02A-101  
 025-102  
 103  
 104  
 6-50  
 06-25-173-000-

vol 19 p 2

DEED VOL. 684 \*515372

**SPRING VALLEY ESTATES**  
**ORIGINAL LOT NO. 25 BRACE**  
**& TRACT**  
**ORIGINAL LOT NO. 173 EAST OF**  
**RIVER**  
**ELYRIA, TWP. LORAIN, CO. OHIO**  
**SCALE 1" = 60' DEC. 20, 1955**

LCMPD DEDICATED LAND

SPRING VALLEY ESTATES