


65

PPN 06-23-022-101-???

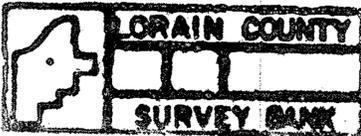


6-32 4 6-33
06-23-022-101-

MAP PG 6-32, 6-33
44174

SURVEY FOR
K. H. PIEPENBURG AND
D-VOL 316 PG. 485 NOV. 7, 1941
LOT 22 BRACE TRACT ELYRIA TWP.
ELYRIA CITY, LORAIN CO. OHIO
SCALE 1" = 60' MAY 3, 1965
D. D. ANDRUS AND ASSOCIATES
REG. SURVEYORS

BOARD OF PARK COMMISSIONERS
LORAIN CO. METROPOLITAN
PARK DISTRICT

WM. W. AND EDNA M. BEAL

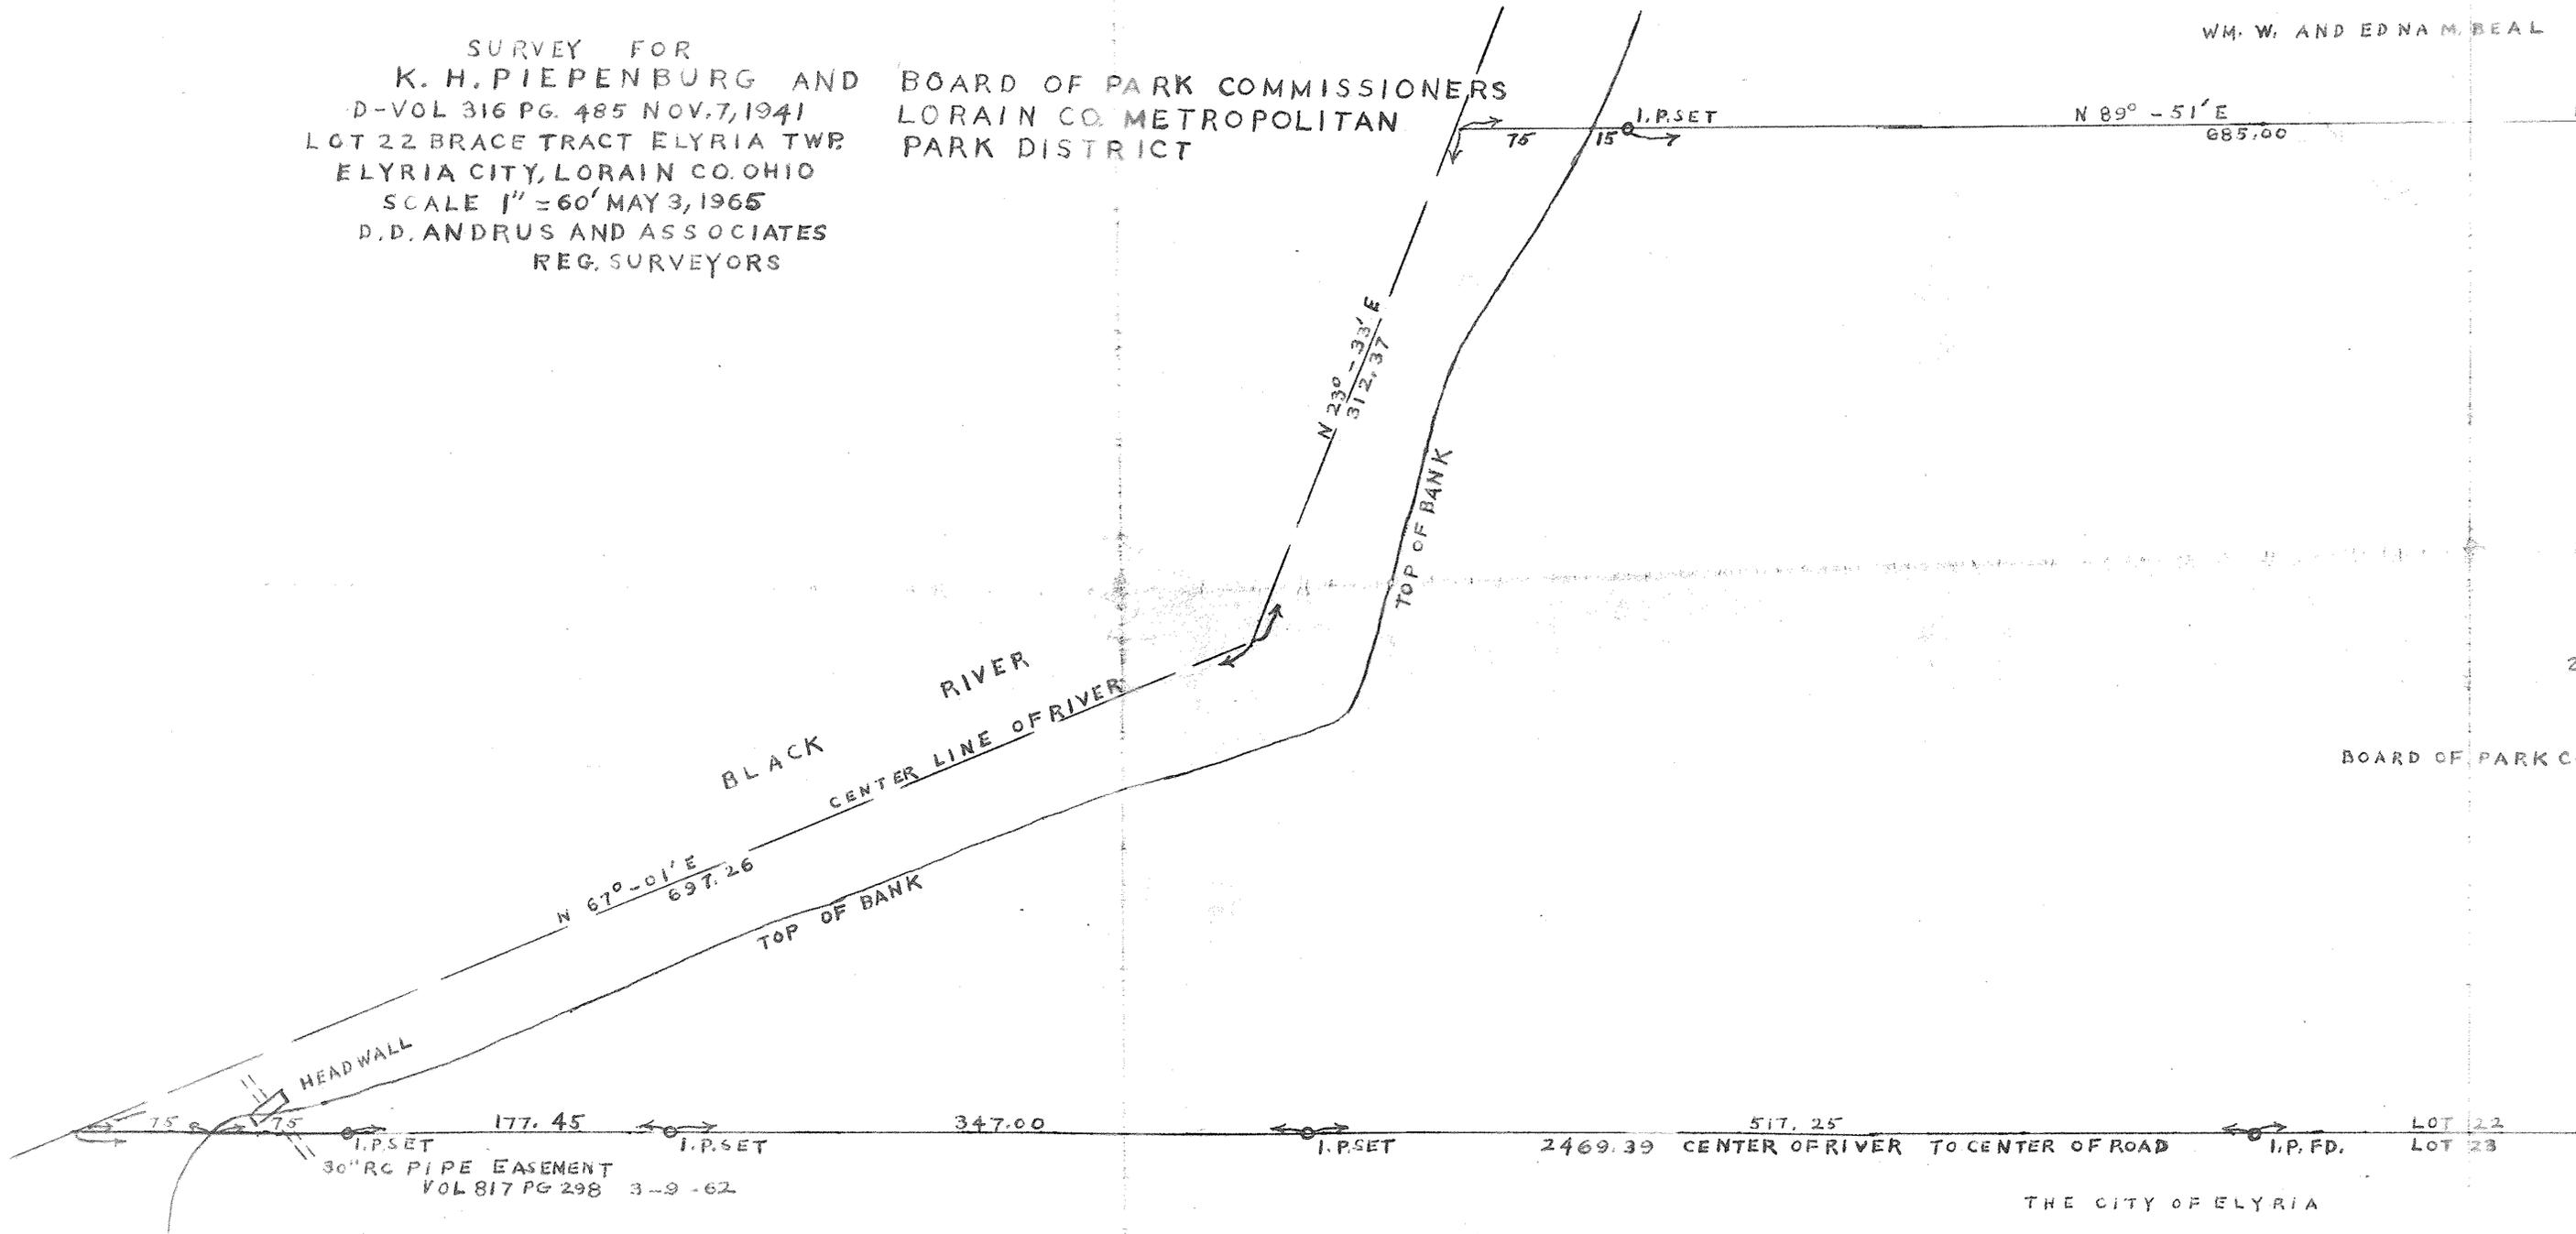

BOARD OF PARK C

NBR 30