
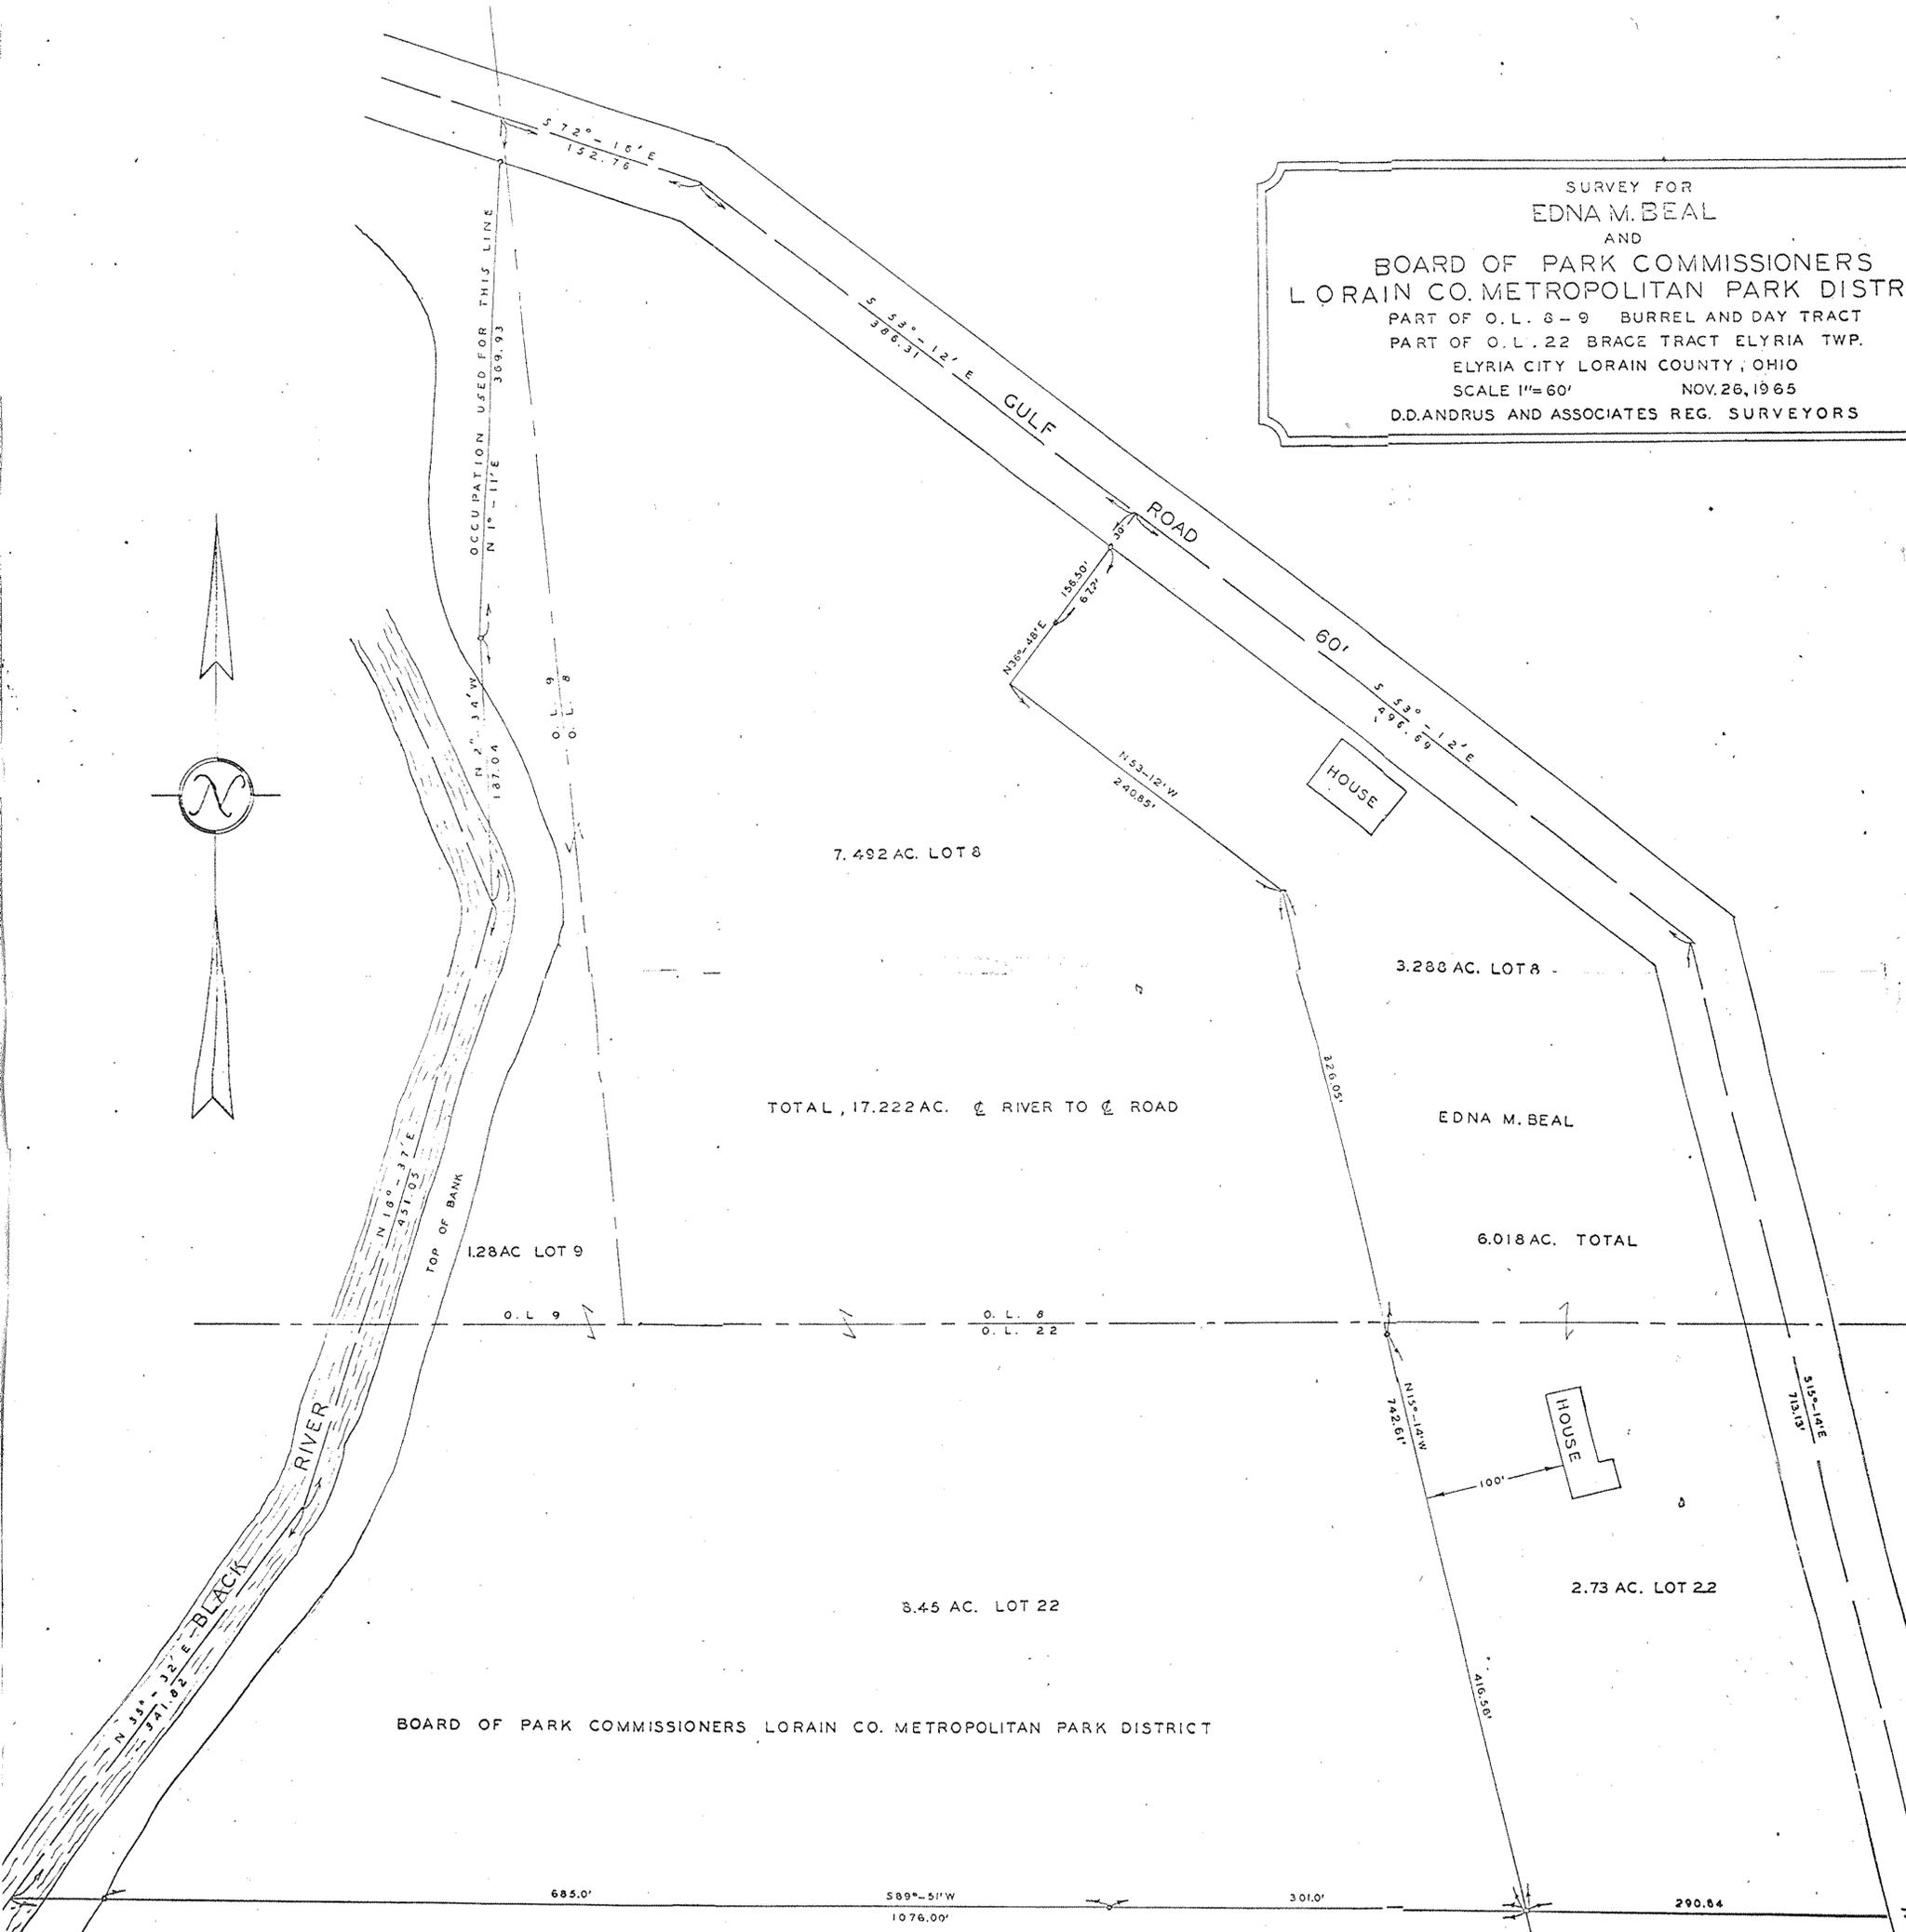


SURVEY FOR
 EDNA M. BEAL
 AND
 BOARD OF PARK COMMISSIONERS
 LORAIN CO. METROPOLITAN PARK DISTRICT
 PART OF O. L. 8-9 BURREL AND DAY TRACT
 PART OF O. L. 22 BRACE TRACT ELYRIA TWP.
 ELYRIA CITY LORAIN COUNTY, OHIO
 SCALE 1"=60' NOV. 26, 1965
 D.D. ANDRUS AND ASSOCIATES REG. SURVEYORS

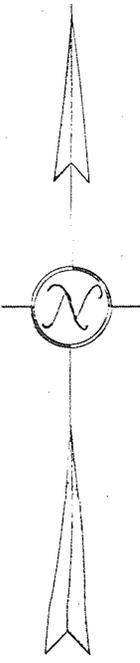

BOARD OF PARK COMMISSIONERS LORAIN CO. METROPOLITAN PARK DISTRICT

K.H. PIEPENBURG D-VOL 316 PAGE 485 NOV. 7, 1941
 BOARD OF PARK COMMISSIONERS LORAIN CO. METROPOLITAN PARK DIST.

PPN 06-22-008-101-002
 06-23-022-101-001
 MAP P5 6-14, 6-15, 6-32, 6-33
 44192

