
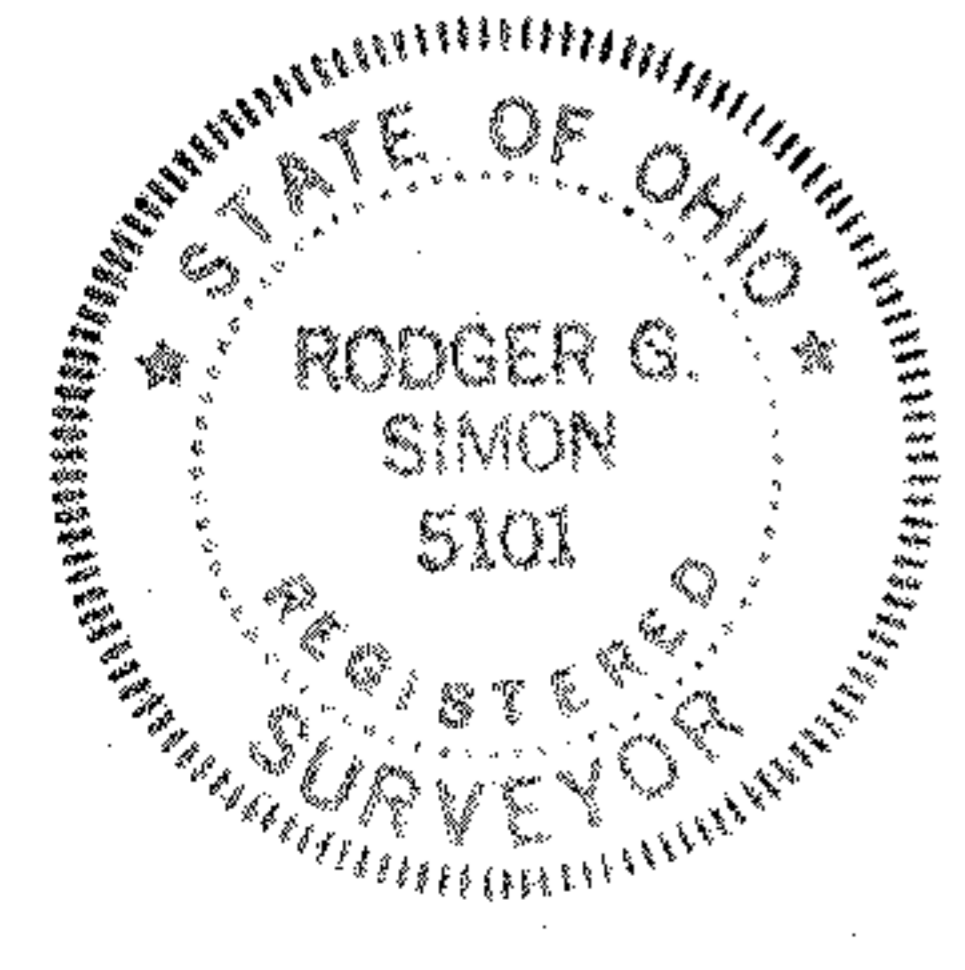


05-00-060-105-011
5-00-060-B

76-49

 

SURVEY FOR
MARLAN and SANDRA WILLIAMS
O.L. 60 AMHERST TWP. LORAIN COUNTY OHIO
SCALE 1"=30' MAY, 1976
LAUNDON SIMON CAHL & ASSOC.
ENGINEERS SURVEYORS
Job 76-494
F.B. 197-18