


WESTLAKE ALLOT. NO 2
PV. 20 PG. 25

PPN 05-00-018-105-052

MAP PG 05-00-018-A
44207

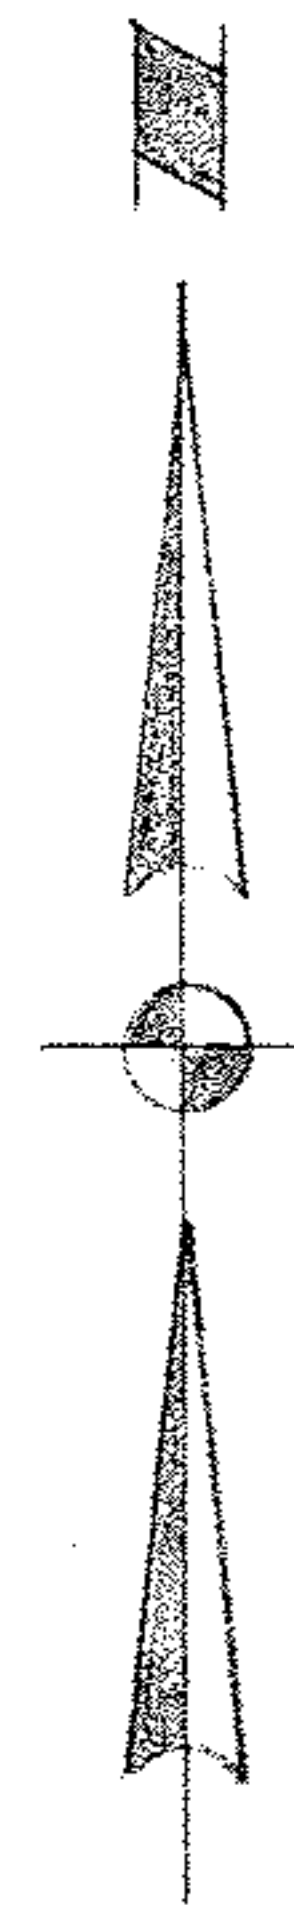

N O R T H
L A K E
S T . 6 0

WESTLAKE DRIVE 60'

ACREAGE BREAKDOWN

WESTLAKE DRIVE	60' x 320' =	0.44 Ac.
S/L's 36, 37, 43 of ALLOT. 2 }	}	= 1.0732 Ac.
S/L 1 of ALLOT. 1 }		
S/L's 39, 40, 41, & 42 of ALLOT. 3 =		1.3436 Ac.
NORTH LAKE STREET		0.2544 Ac.
TOTAL		3.1112 Ac.

SKETCH OF WESTLAKE ALLOTMENT NO. 2

O.L. 18 AMHERST TWP. CITY OF AMHERST
LORAIN COUNTY OHIO
SCALE 1"=40' JUNE, 1973
LAUNDON · SIMON · CAHL & ASSOC.
ENGINEERS & SURVEYORS
REVISED 6/73 FB. 181-18 JN 73-110