


5-00-011-101-002
5-00-011-9

P.P.N. 05-00-011-101-002

MAP 05 5-00-011-A
44208

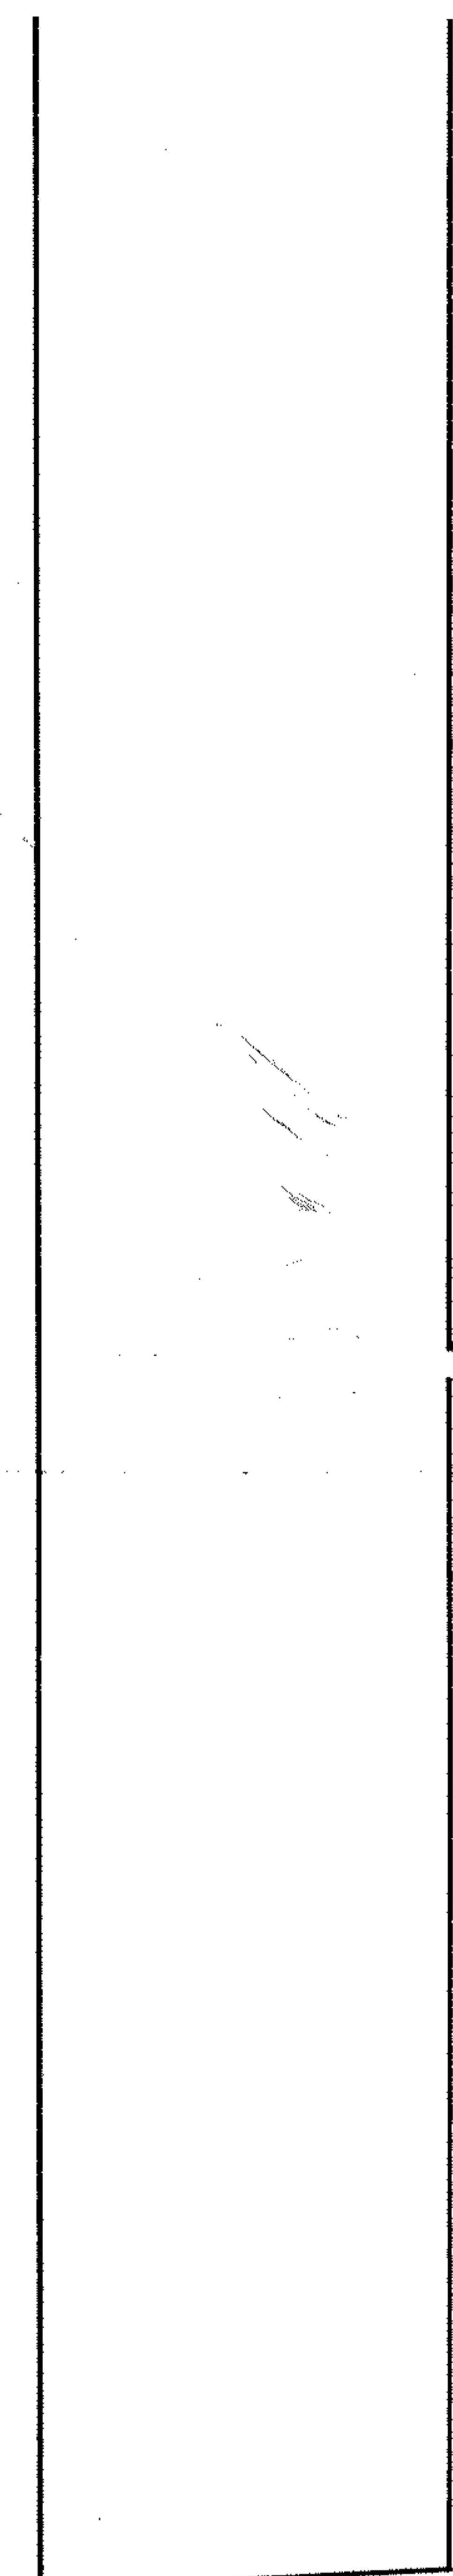

TOP 991
CB INV 965

PYLE - SOUTH

AMHERST RD. 66'

334.63


178° 08'

Mon. Box

82° 55'

NOTE: Bench mark used -
hydrant 60' of Juanita St.
Elevation 100.00

JUANITA ST. 66'

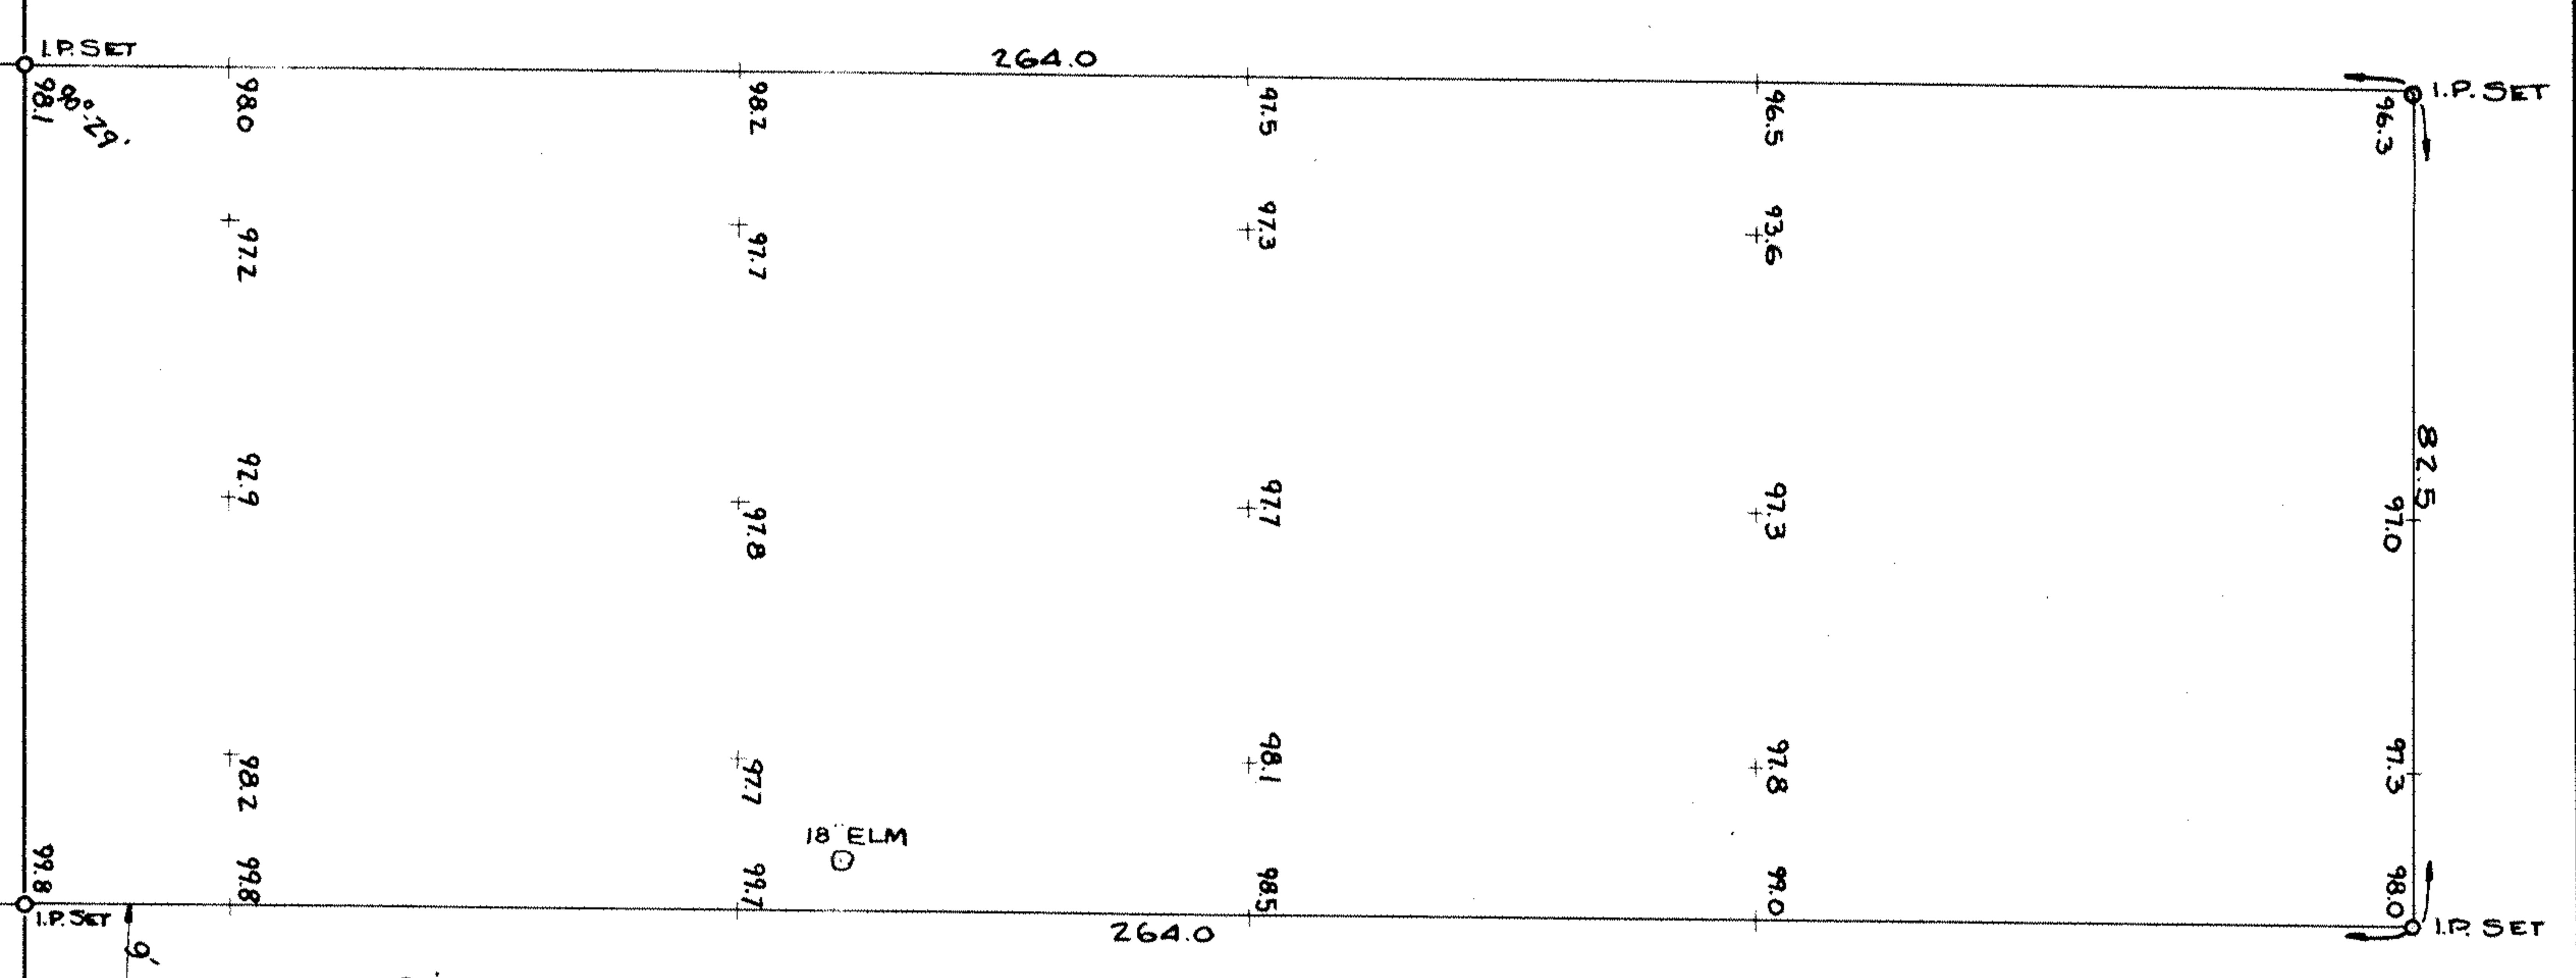

LAND & TOPOGRAPHICAL SURVEY
for
THE OBERLIN SAVINGS BANK
O.L. 11 COUNTY of LORAIN; STATE of OHIO
VILLAGE of SOUTH AMHERST
APRIL 15, 1957
T.W. LAUNDON REG. SURVEYOR N:689

SCALE 1"=20'

MILAN-ELYRIA RD.