



PPN 12-00-051-000-???  
 12-00-070-000-???

MAP PG 12-F 44225

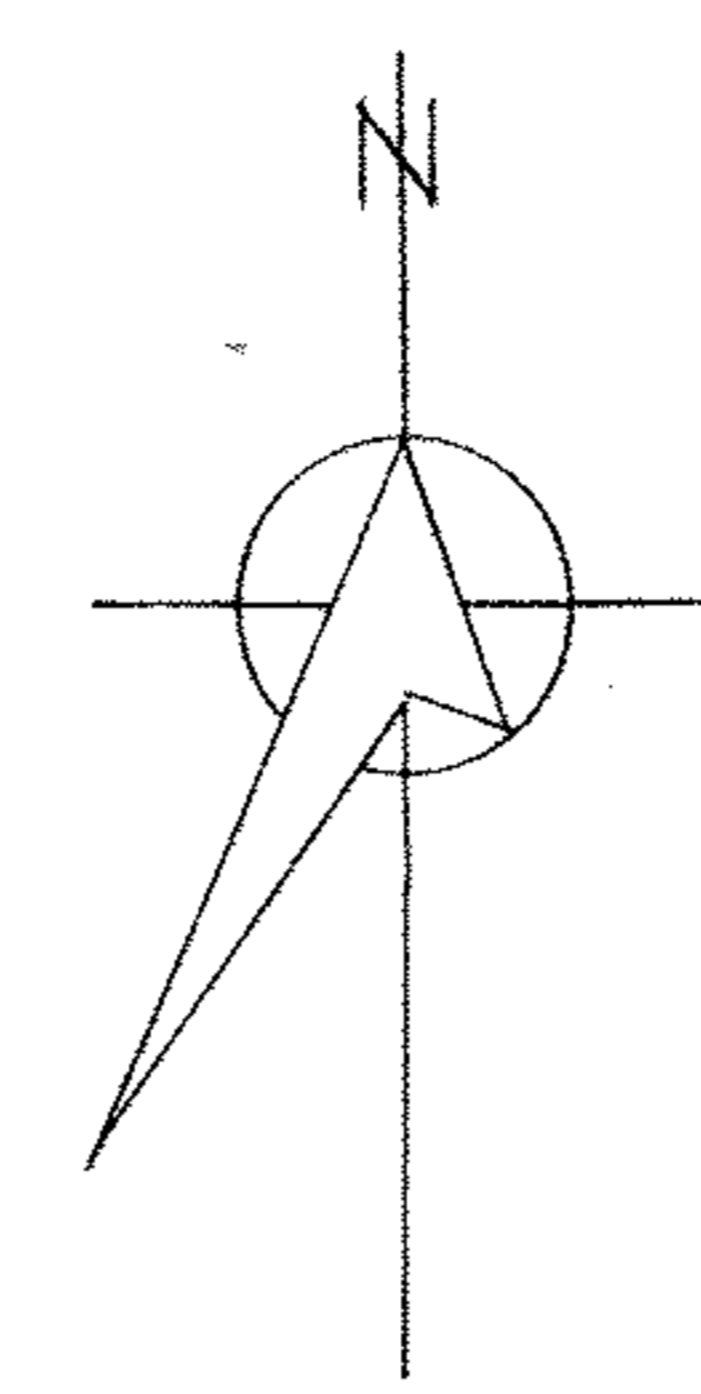

JOE PLATA  
 5-05-67 D.V. 943 P. 827

O.L. 70 O.L. 51

 

SURVEY FOR  
**H. A. KEYSE GREENHOUSE CO. INC.**  
 O.L. 51 & O.L. 70 COLUMBIA TOWNSHIP  
 LORAIN COUNTY OHIO  
 SCALE 1"=100' JUNE 8, 1977  
 LAUNDON • SIMON • CAHL & ASSOC.  
 ENGINEERS SURVEYORS  
 JOB NO 77-618 FB. 125 Pg. 75