

PARCEL SPLIT - SURVEY



PREPARED FOR AND AT THE REQUEST OF...
LLOYD W. BOGGS, JR., ET AL.
KNOWN AS BEING A PART OF ORIGINAL COLUMBIA TOWNSHIP
LOT NO 55 AND BEING SITUATED IN...
COLUMBIA TOWNSHIP, OHIO

SCALE: 1" = 50.0'

JUNE 23, 1985

PREPARED BY:
PROFESSIONAL ENTERPRISE CONSULTANTS
5271 ROYALWOOD ROAD #103 - NORTH ROYALTON, OHIO 44133
PAUL A. FRANK & ASSOCIATES
ENGINEERING AND PLANNING CONSULTANTS - SURVEYORS
5973 EDGERTON ROAD - NORTH ROYALTON, OHIO 44133

MONUMENTS WERE FOUND OR SET AS INDICATED.

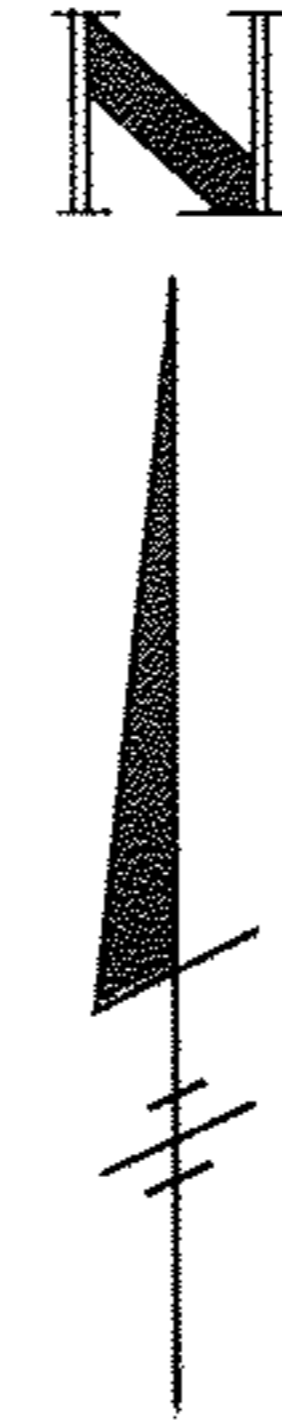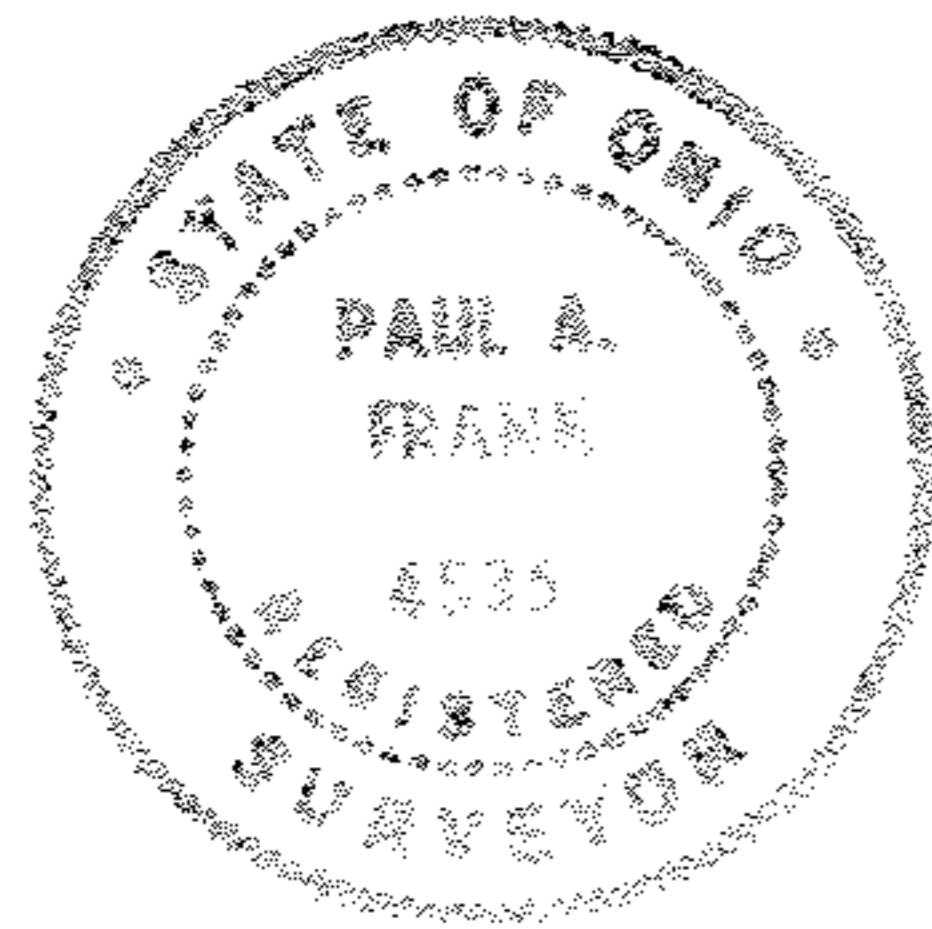

ACCEPTANCE:

I (WE), THE OWNER(S) OF THE LAND SHOWN HEREON, DO HEREBY
ACCEPT THIS PLAT AND THE SUBDIVISION OF THE SAME.

Lloyd W. Boggs Jr. Dileen B. Stone
Janet M. Boggs
Dally A. Stone


NOTARY CLAUSE:

STATE OF OHIO
COUNTY OF CUYAHOGA }
BEFORE ME, A NOTARY PUBLIC, IN AND FOR SAID COUNTY AND
STATE DID APPEAR THE ABOVE, WHO ACKNOWLEDGED THAT THEY DID
SIGN THE FOREGOING AND THAT THE SAME IS THEIR FREE ACT AND DEED.

IN TESTIMONY WHEREOF, I HAVE HEREUNTO AFFIXED MY NAME
AND OFFICIAL SEAL AT North Royalton, OHIO ON THIS 27th

DAY OF June 1985.

Charles E. Osterland MY COMMISSION EXPIRES no expiration date
NOTARY PUBLIC O.R.L. 147.0.

 

P.P.N. 12-00-039-000-071
MAP PG 17.00-039-A
44227