

MAP PG 12-00-038-B  
44257

MALLET CREEK - BAY VILLAGE RD. 60'  
252

BAUER

ROY C. JR. & JUDITH L. KUMEROW  
12-28-78 V.1224 P.811

JOHN L. & ELAINE F. WAGNER  
9-12-78 V.1216 P.517

N. 14° 10' 25" E.  
152.00'

30.79' I.P.Fd. 150' I.P.set 6.88° 51' 35" E. 357.70' 176.91' I.P.Fd. bent - Re-set

I.P.set 65' N. 14° 10' 25" E. 129.00' 64'


6.88° 51' 35" E. 421.09' I.P.Fd.

4.0644 Ac.

30.79' I.P.Fd. 150' I.P.set 176.91' I.P.Fd. N. 88° 51' 35" W. 843.08' I.P.set 185.38' 150' I.P.set 150' I.P.Fd.

273.76' 6.0° 56' 55" W. O.L. 38 O.L. 23

SHARON R. WILSON  
6-12-79 V.1236 P.611  
5-16-79 V.1234 P.364

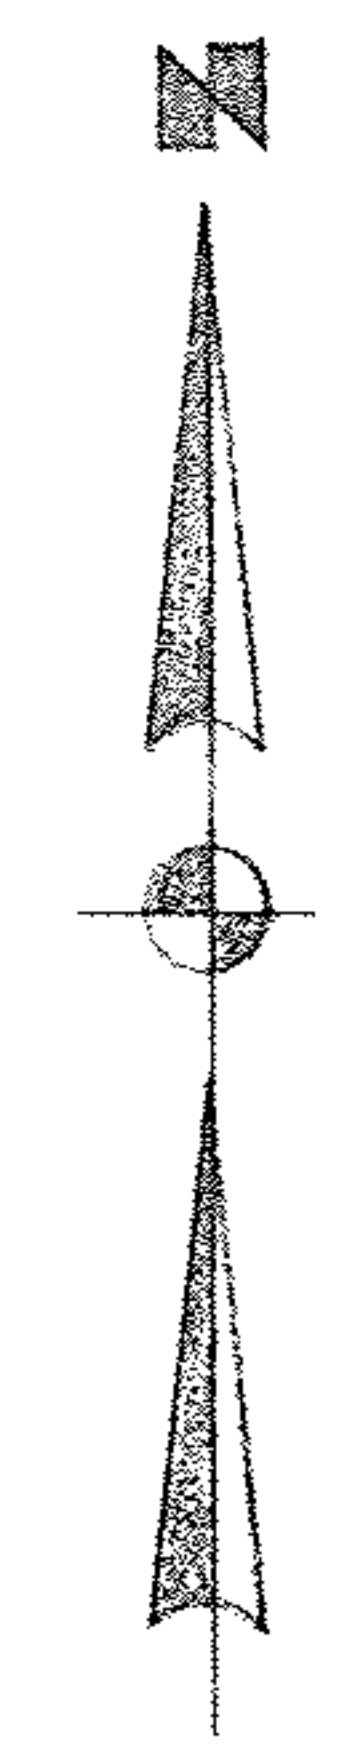

SURVEY FOR  
**CHARLES P. JR. & HELEN SYKES**

PART OF O.L. 38 COLUMBIA TWP. LORAIN COUNTY OHIO

SCALE 1" = 40'

APRIL, 1981

LAUNDON • SIMON • CAHL & ASSOC.  
ENGINEERS SURVEYORS

JOB NO 81-1047