

GRAFTON RD.

ROYAL COURT RACQUET & SWIM CLUB

WM. H. & LOUISE K. STARBUCK  
V. 1329 P. 761

ROBT. J. McCARRICK  
V. 1339 P. 173

NEW ENGLAND ESTATES SUBN. No. 4  
P.V. 30 PG. 66


B.M. - R.R. SPIKE SET IN SOUTH  
SIDE OF POLE  
ASSUMED ELEV. 100.0

Elect. Service

M.H. Top Coat 98.97  
Inv. 8" 88.64

Asphalt Parking

NANCY'S  
RESTAURANT

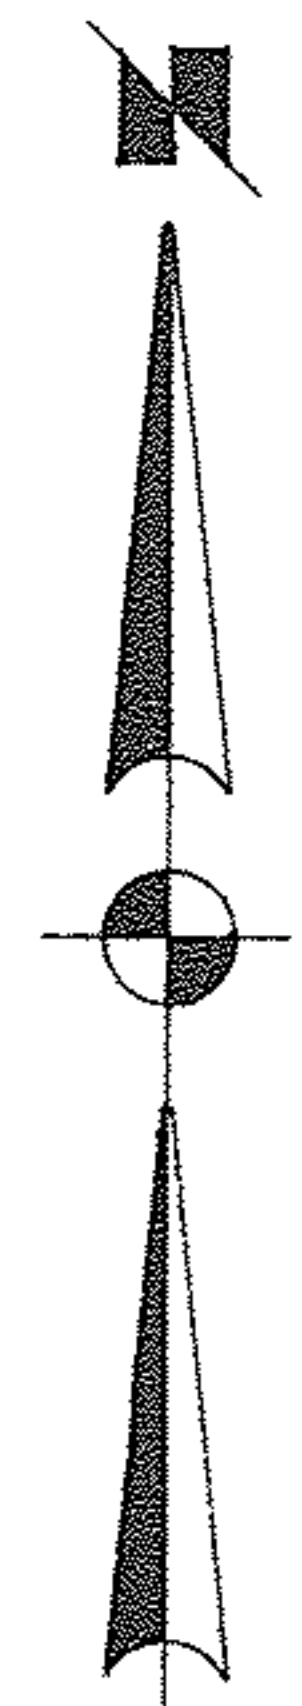

SURVEY & TOPOGRAPHY FOR  
**WILLIAM C. & KAREN KRAMER DEAK**

PART OF O.L. 99 EATON TWP. VILLAGE OF GRAFTON  
LORAIN COUNTY OHIO

SCALE 1"=20'  
APRIL 9, 1987  
LAUNDON • SIMON • CAHL & ASSOC. INC.  
219 COURT ST. ELYRIA, OHIO  
Job No 87-1590

