

PPN 11-00-076-000-???

MMP PG 11-F



11-00-076-A

44241

11-00-076-000
11-F
11-00-076-A

DURKEE RD.

MON. BOX 800'S
OF LOT LINE USED

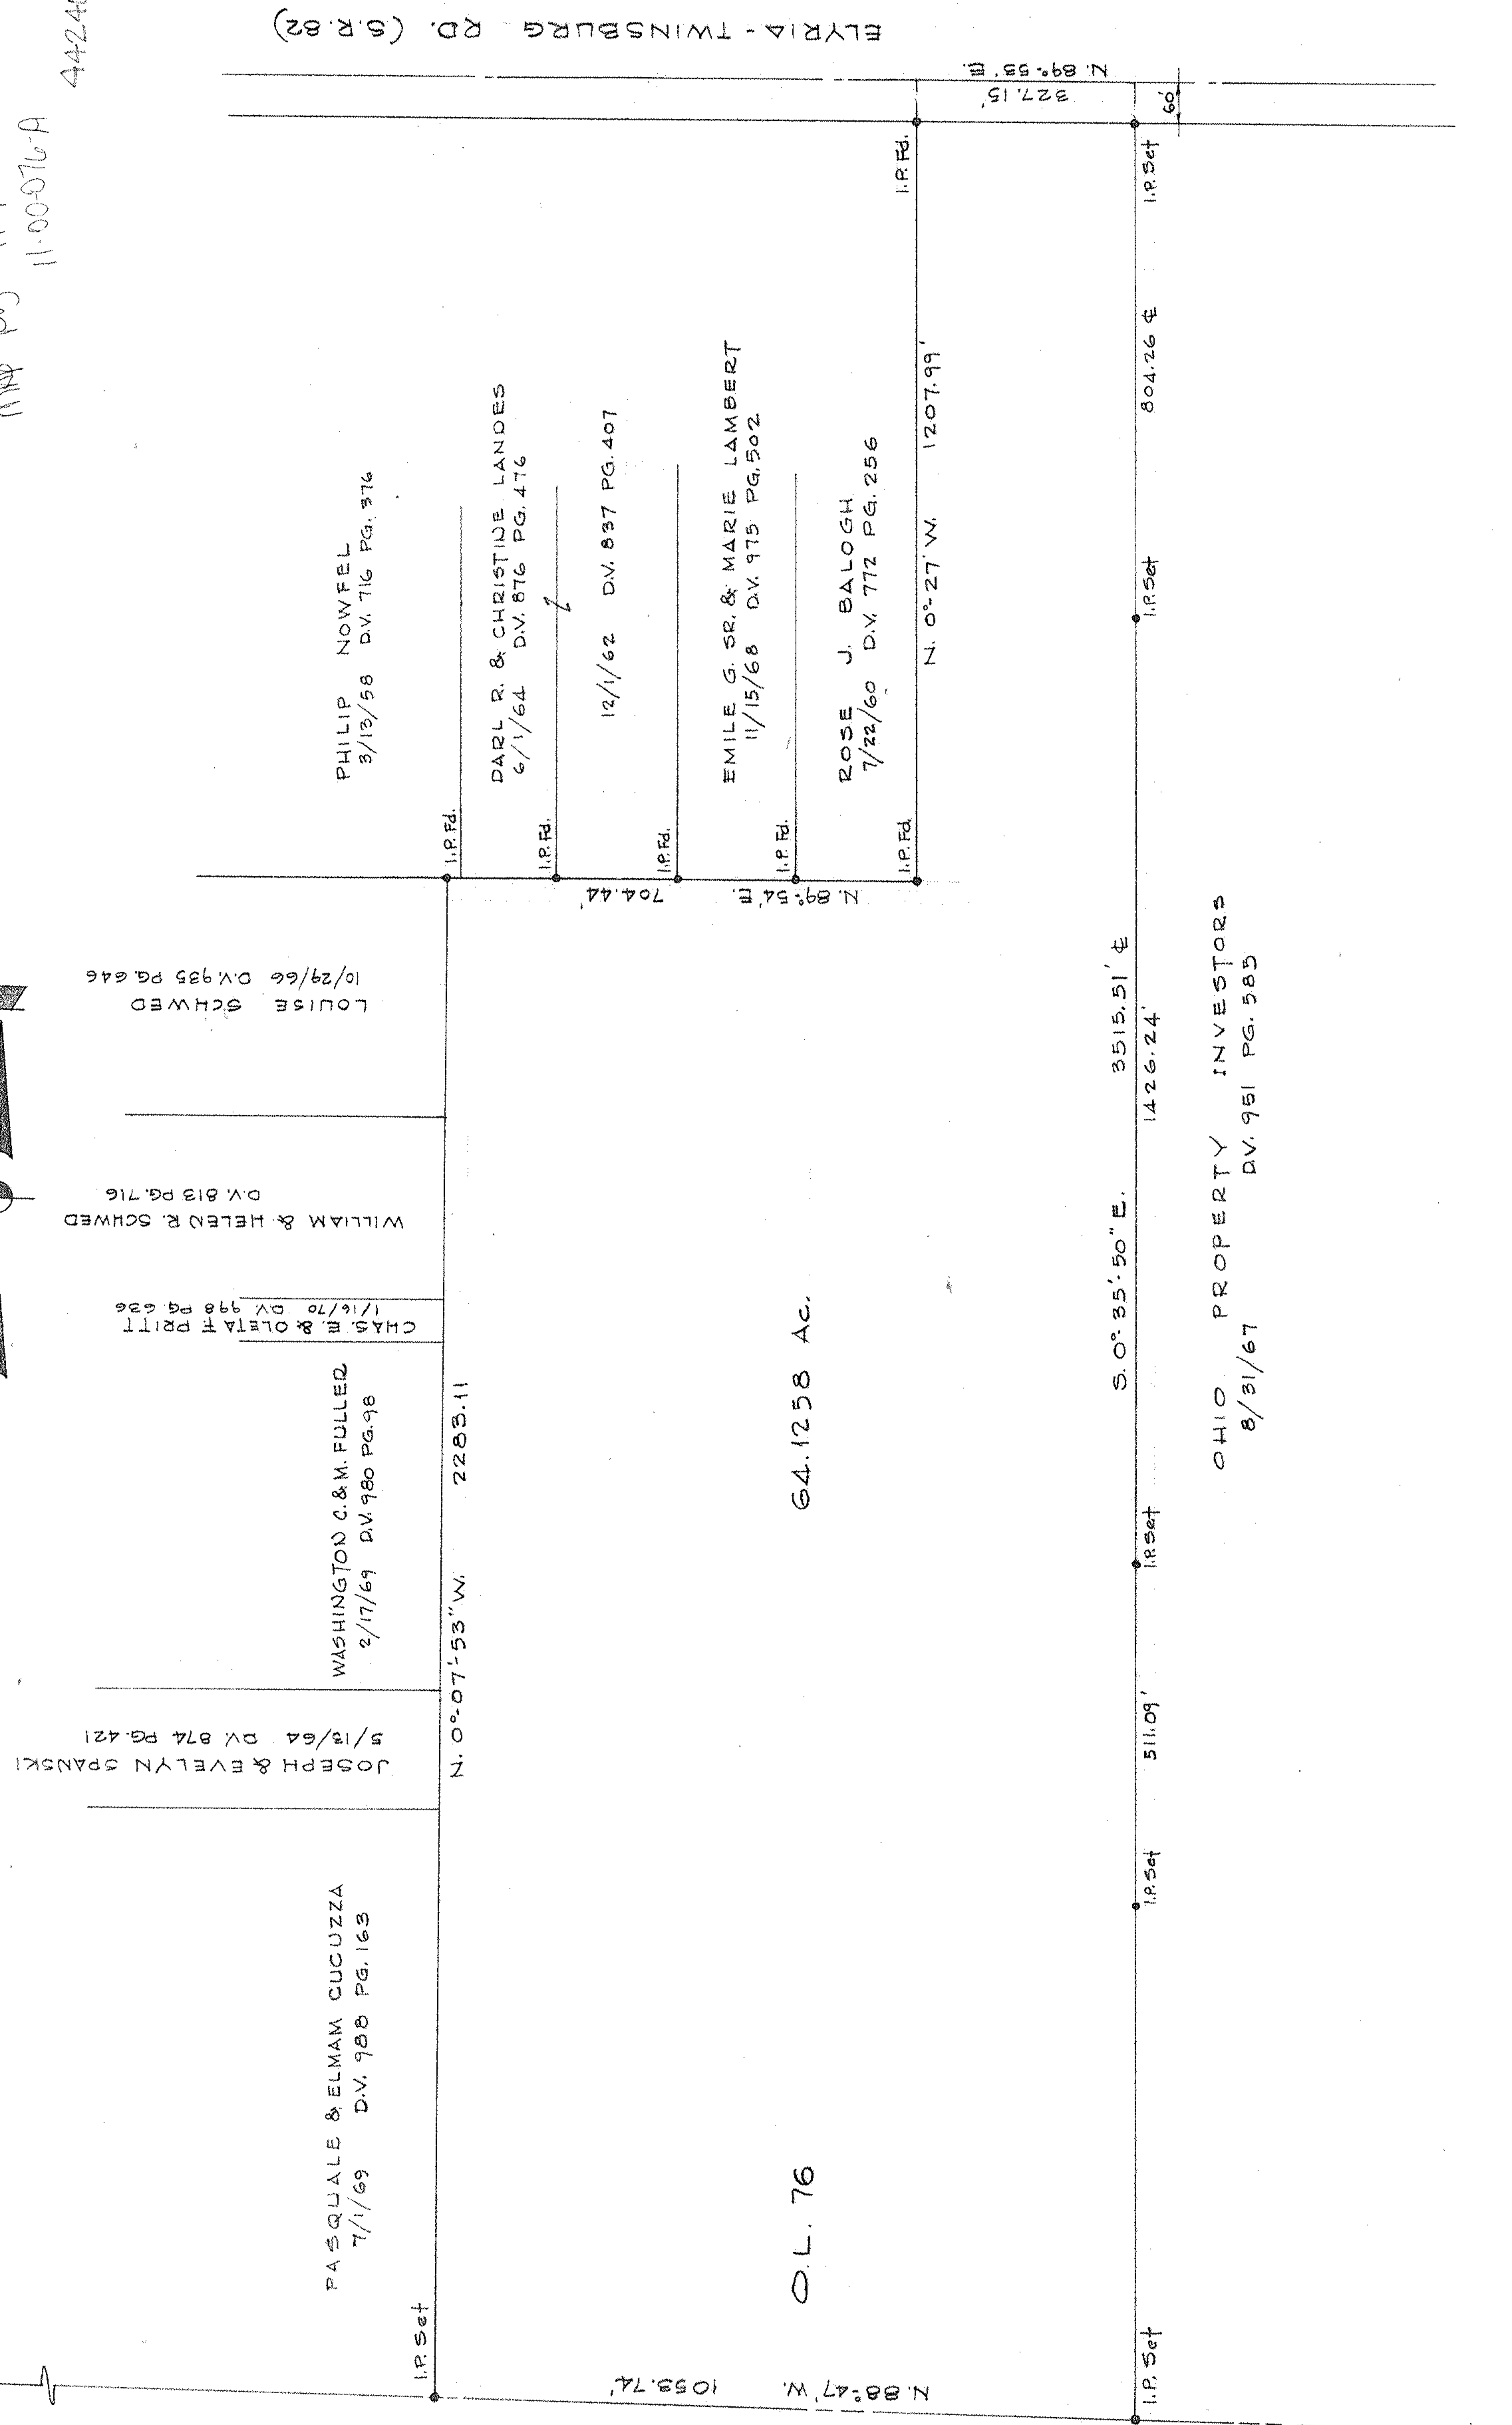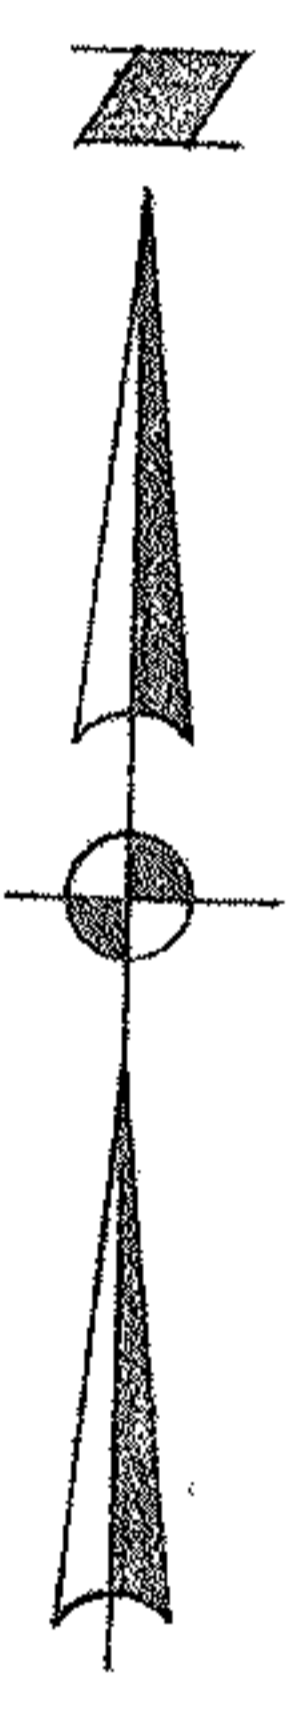

SURVEY FOR ELMER BALOGH

PART OF O.L. 76 EATON TOWNSHIP
 COUNTY OF LORAIN STATE OF OHIO
 SCALE 1"=200' AUGUST, 1974
 LAUNDON·SIMON·CAHL & ASSO·
 ENGINEERS SURVEYORS